


[VIF]

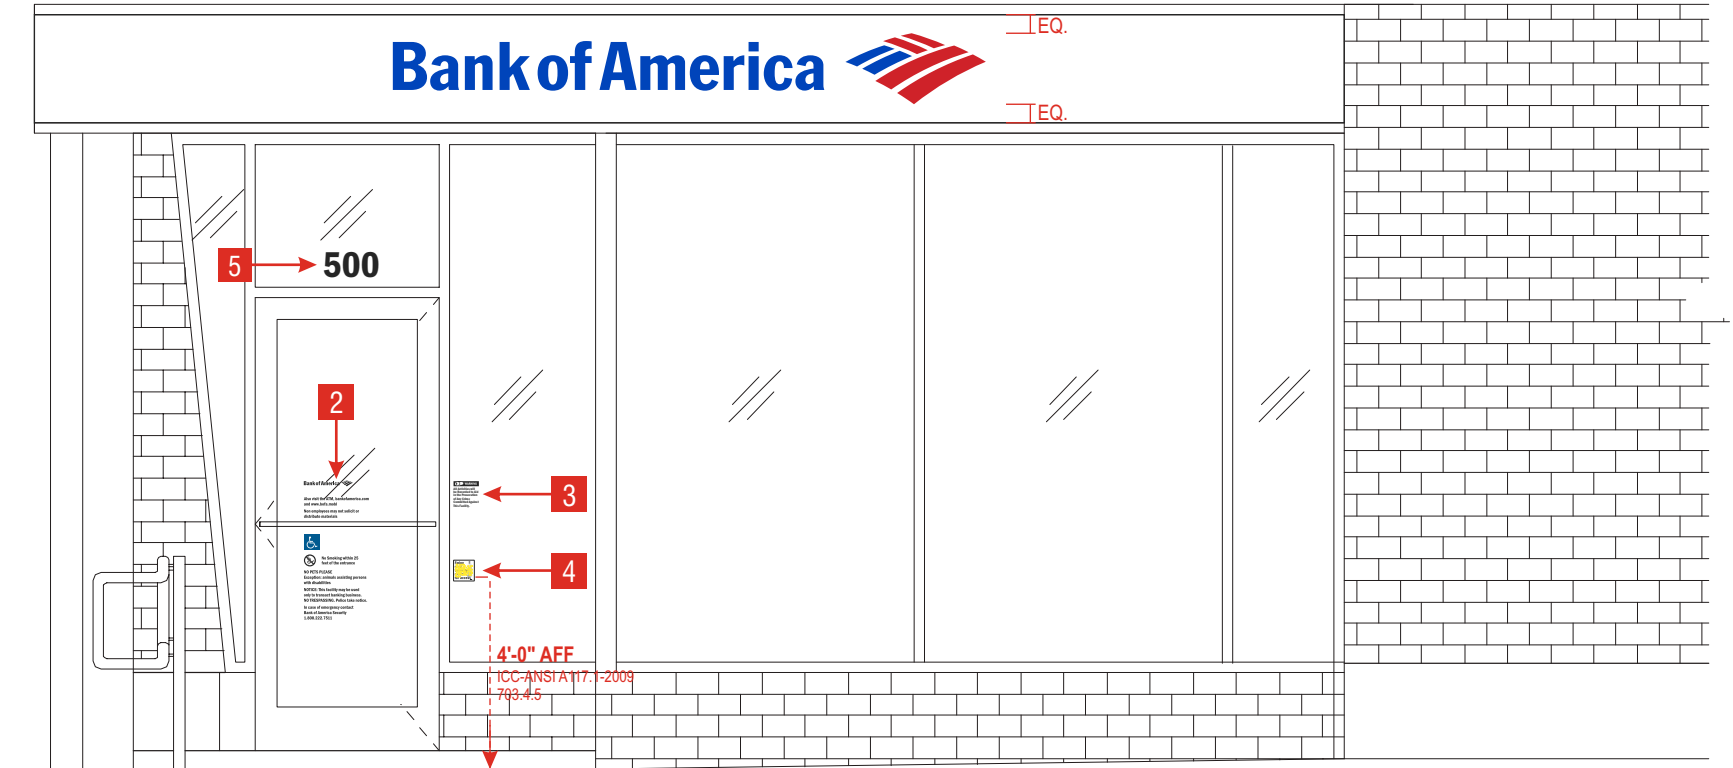

FRONT ELEVATION - NOYES STREET

NOTE: FIELD VERIFY DIMENSIONS PRIOR TO FABRICATION

SCALE: 1/4"=1'-0"

Drawing prepared by:

BUILDING ELEVATIONS

Drawing prepared for:



Location: 500 Forest Ave
Portland, ME

Proj #: 4305

Loc #: 4101

File Path: Active\BANKS\B\Bank Of America\2015\Locations\4305_4101_Portland_ME



Rev #:	Req#:	Date:	Req. By:	Drawn By:	Revision Description:	Drawings are the exclusive property of ICON. Any unauthorized use or duplication is not permitted.				
Original	208762	04/21/15	SD	MM						
Rev 1	000000	00/00/00	XXX	XXX	Notes					
Rev 2	000000	00/00/00	XXX	XXX						
Rev 3	000000	00/00/00	XXX	XXX						
Rev 4	000000	00/00/00	XXX	XXX						
Rev 5	000000	00/00/00	XXX	XXX						
Rev 6	000000	00/00/00	XXX	XXX						
						Rev #:	Req#:	Date:	Req. By:	Drawn By:
						Rev 7	000000	00/00/00	XXX	XXX
						Rev 8	000000	00/00/00	XXX	XXX
						Rev 9	000000	00/00/00	XXX	XXX
						Rev 10	000000	00/00/00	XXX	XXX