


① FIRST FLOOR REFLECTED CEILING PLAN
SCALE: 1/8" = 1'-0"

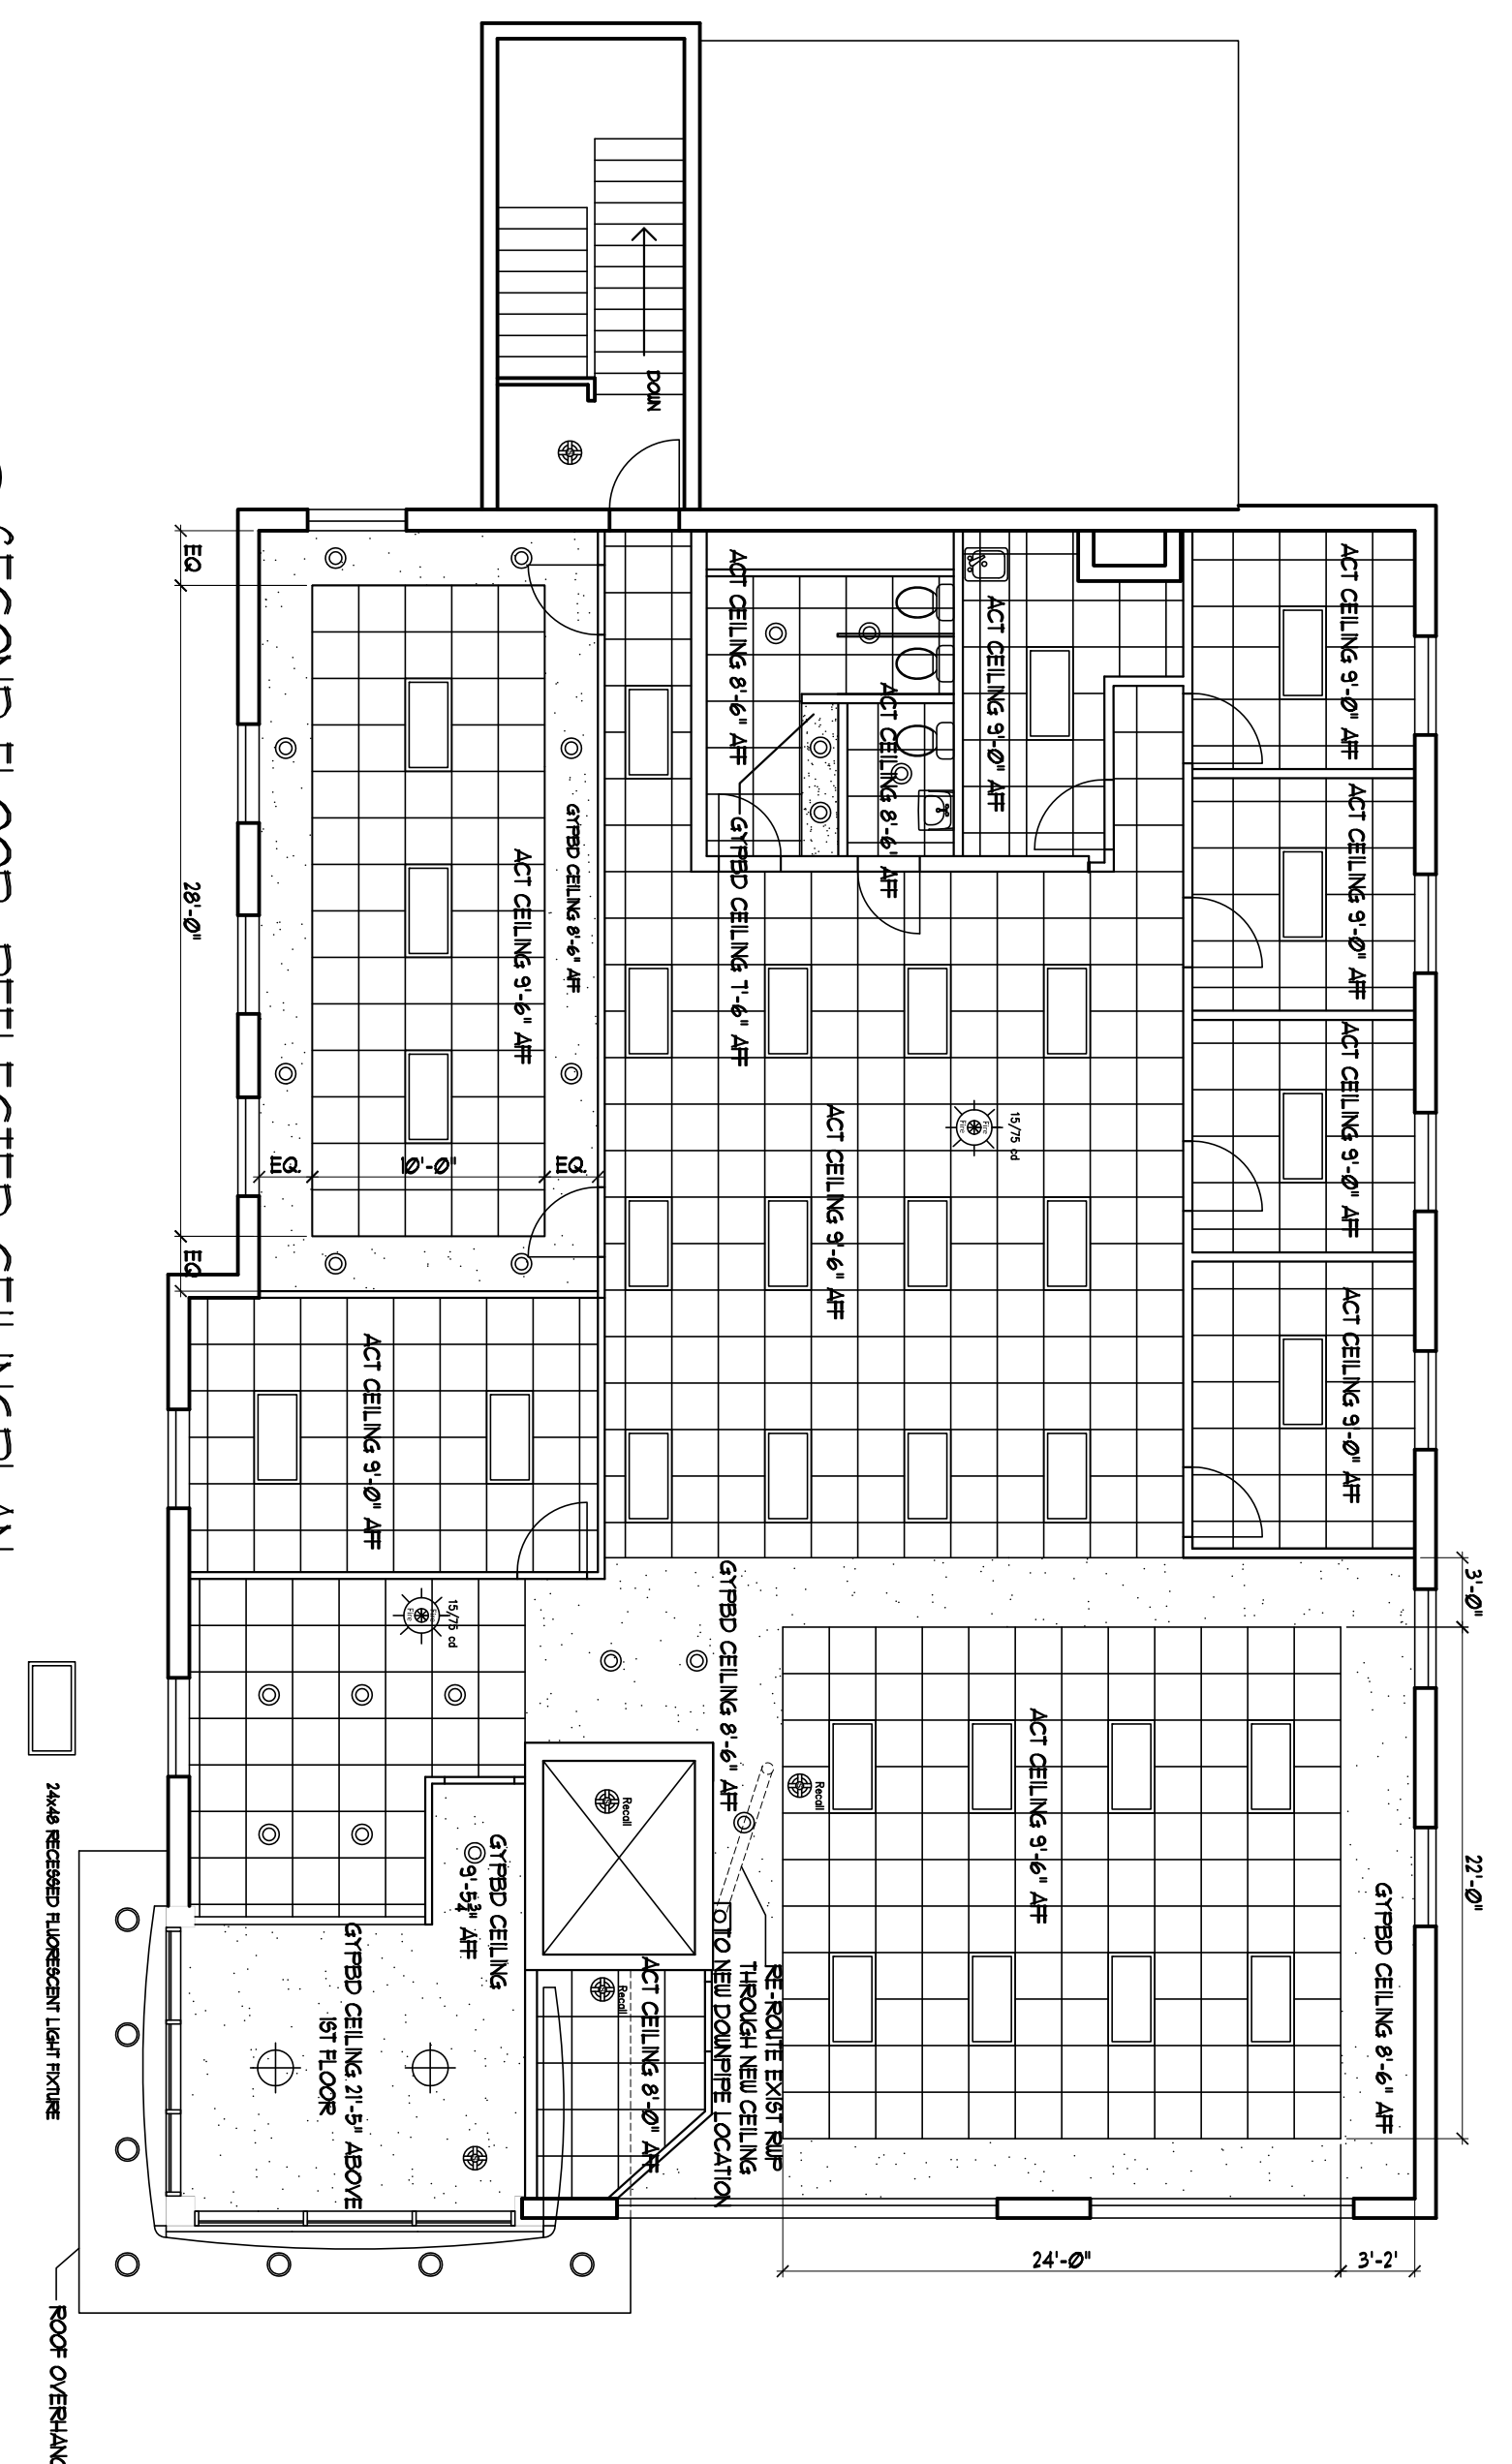

② SECOND FLOOR REFLECTED CEILING PLAN
SCALE: 1/8" = 1'-0"

A10	REFLECTED CEILING PLANS	Date 26 APRIL 2010	Scale 1/8" = 1'-0"	ARCHETYPE, P.A. ARCHITECTS 48 Union Wharf Portland, Maine 04101 (207) 772-6022 Fax (207) 772-4056	Prepared for:
	Project: TOWN & COUNTRY 426 FOREST AVENUE PORTLAND, MAINE				