
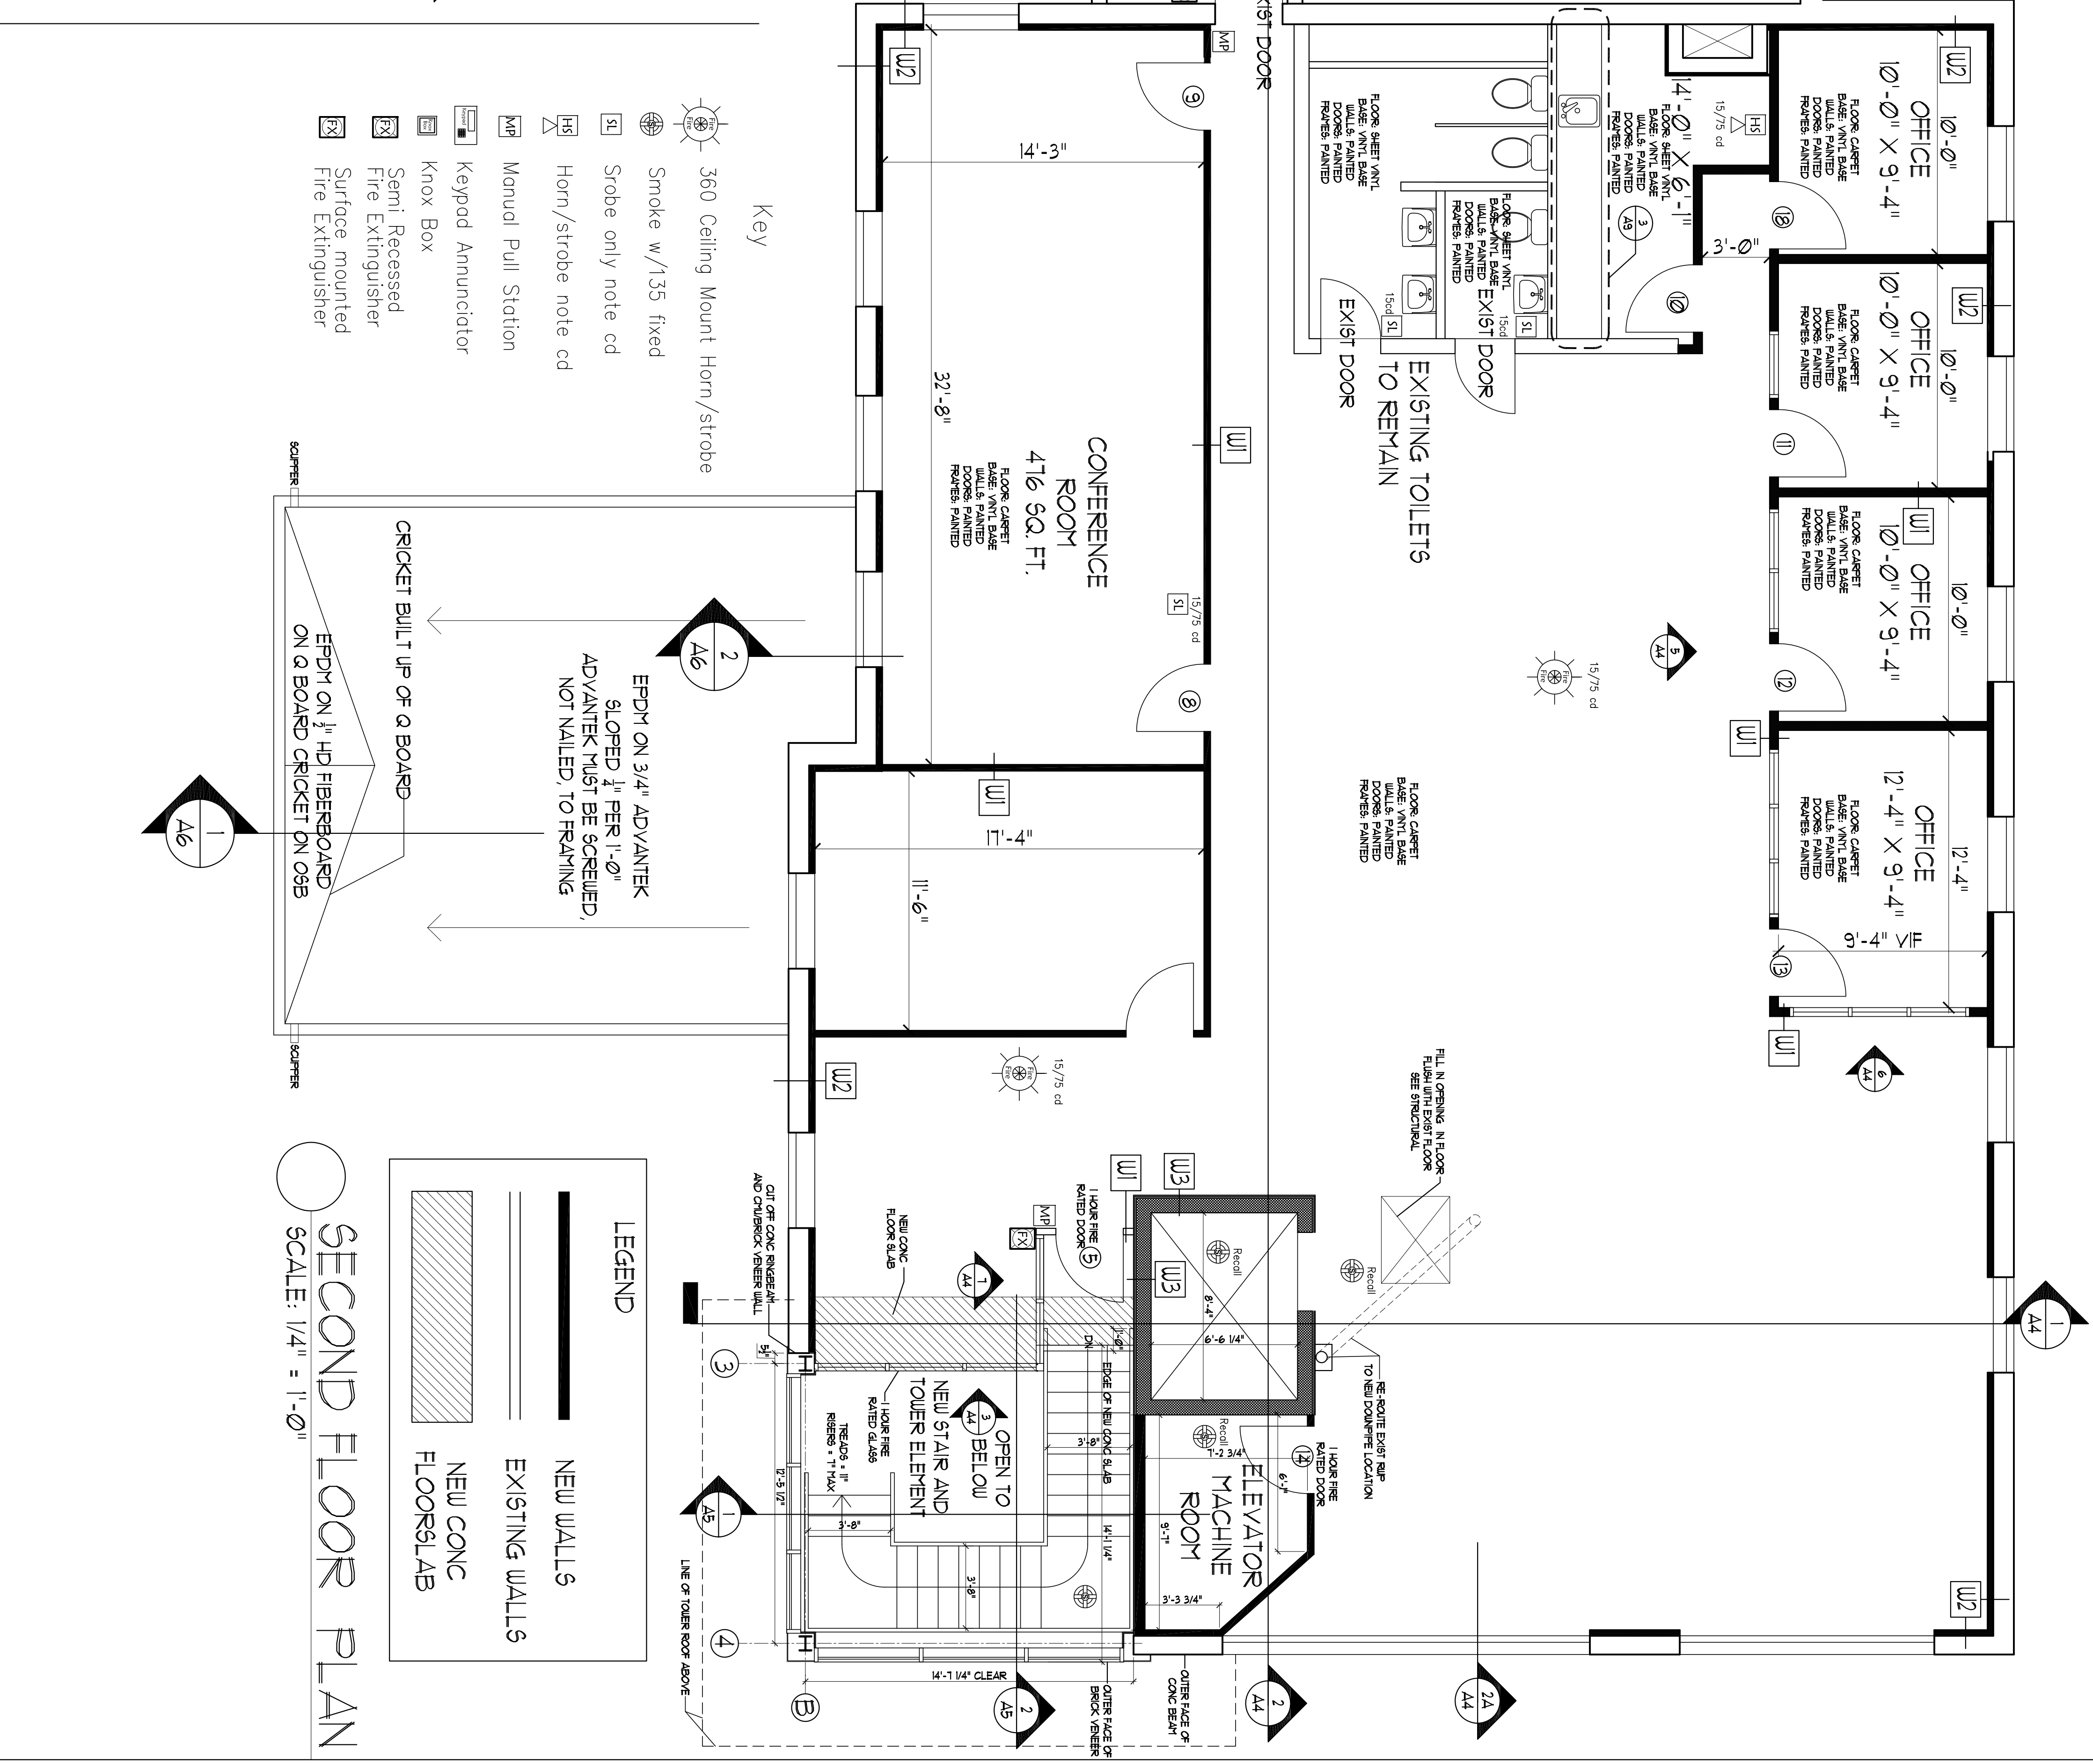


ROOF PLAN

SCALE: 1/8" = 1'-0"

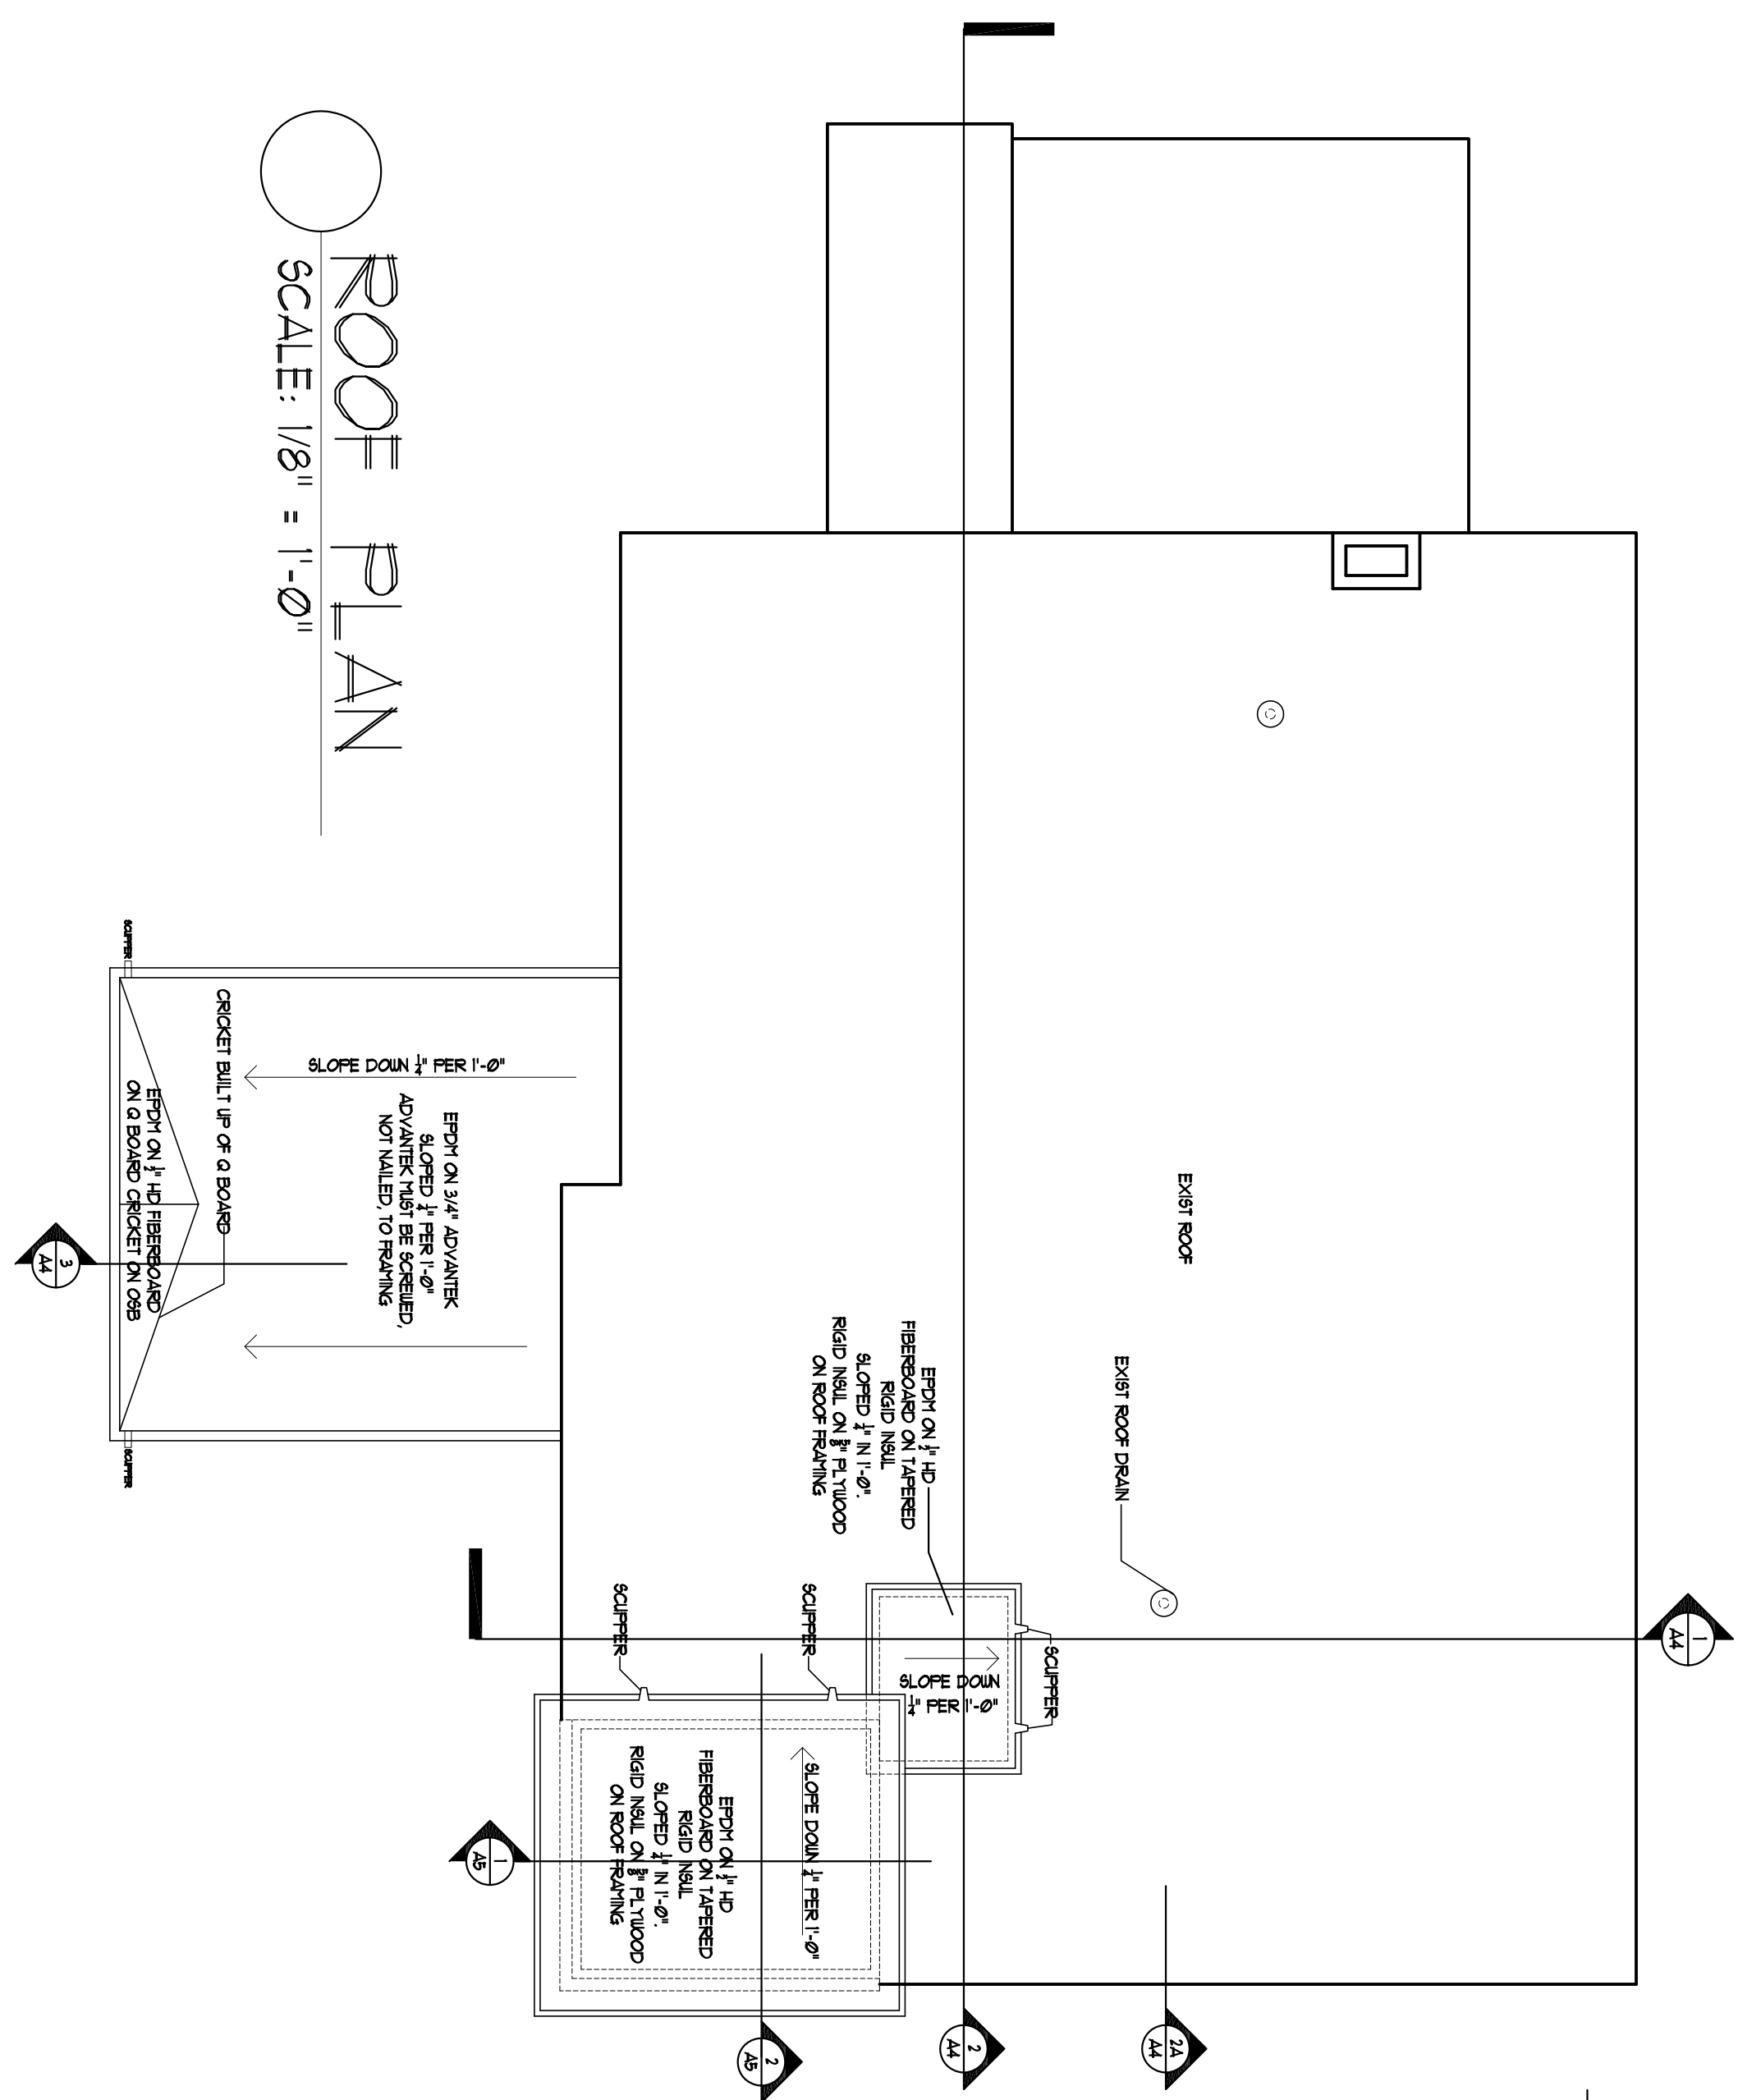

- Key
- 360 Ceiling Mount Horn/strobe
 - Smoke w/135 fixed
 - Strobe only note cd
 - Horn/strobe note cd
 - Manual Pull Station
 - Keypad Annunciator
 - Knox Box
 - Semi-Recessed Fire Extinguisher
 - Surface mounted Fire Extinguisher

- LEGEND
- NEW WALLS
 - EXISTING WALLS
 - NEW CONC FLOOR/SLAB

SECOND FLOOR PLAN

SCALE: 1/4" = 1'-0"

A2	SECOND FLOOR PLAN	Date 26 APRIL 2010	Scale 1/4" = 1'-0"	ARCHETYPE, P.A. ARCHITECTS 48 Union Wharf Portland, Maine 04101 (207) 772-6022 Fax (207) 772-4056	Prepared for:
	Project: TOWN & COUNTRY 426 FOREST AVENUE PORTLAND, MAINE				