


**KEY PLAN**

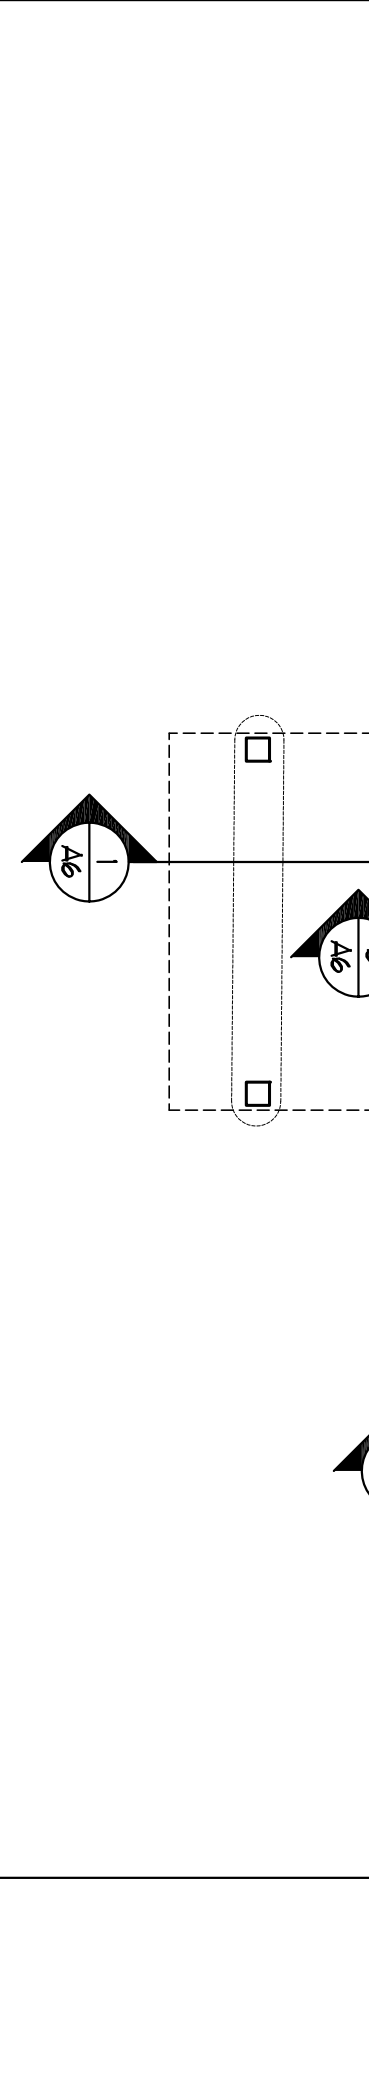

33'-3 3/4" TO FIN 1ST FLOOR

<h1>A7</h1>	<b>WALL SECTIONS</b>	Date 26 APRIL 2010	Scale 3/4" = 1'-0"	<b>ARCHETYPE, P.A. ARCHITECTS</b> 48 Union Wharf Portland, Maine 04101 (207) 772-6022 Fax (207) 772-4056	Prepared for:
	Project: <b>TOWN &amp; COUNTRY</b> 426 FOREST AVENUE PORTLAND, MAINE				