
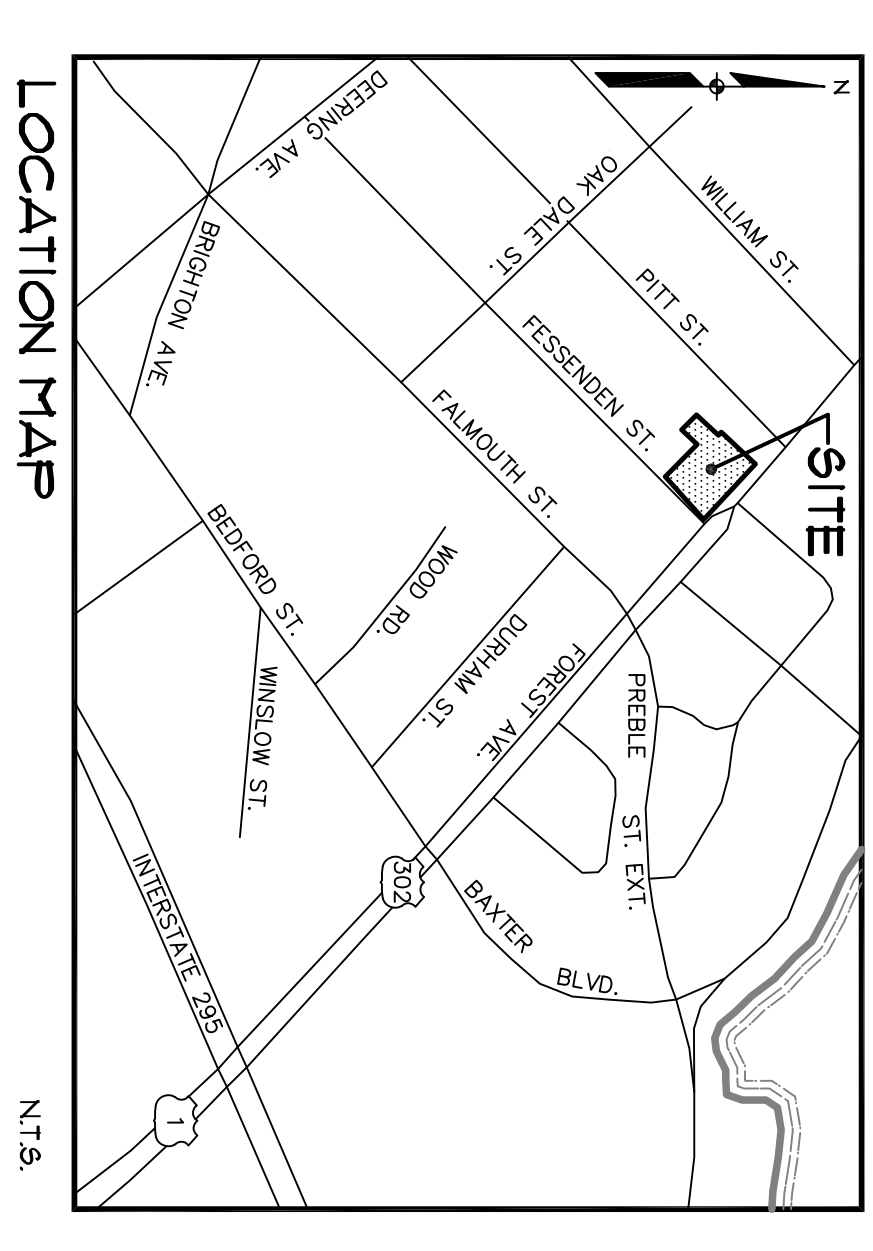
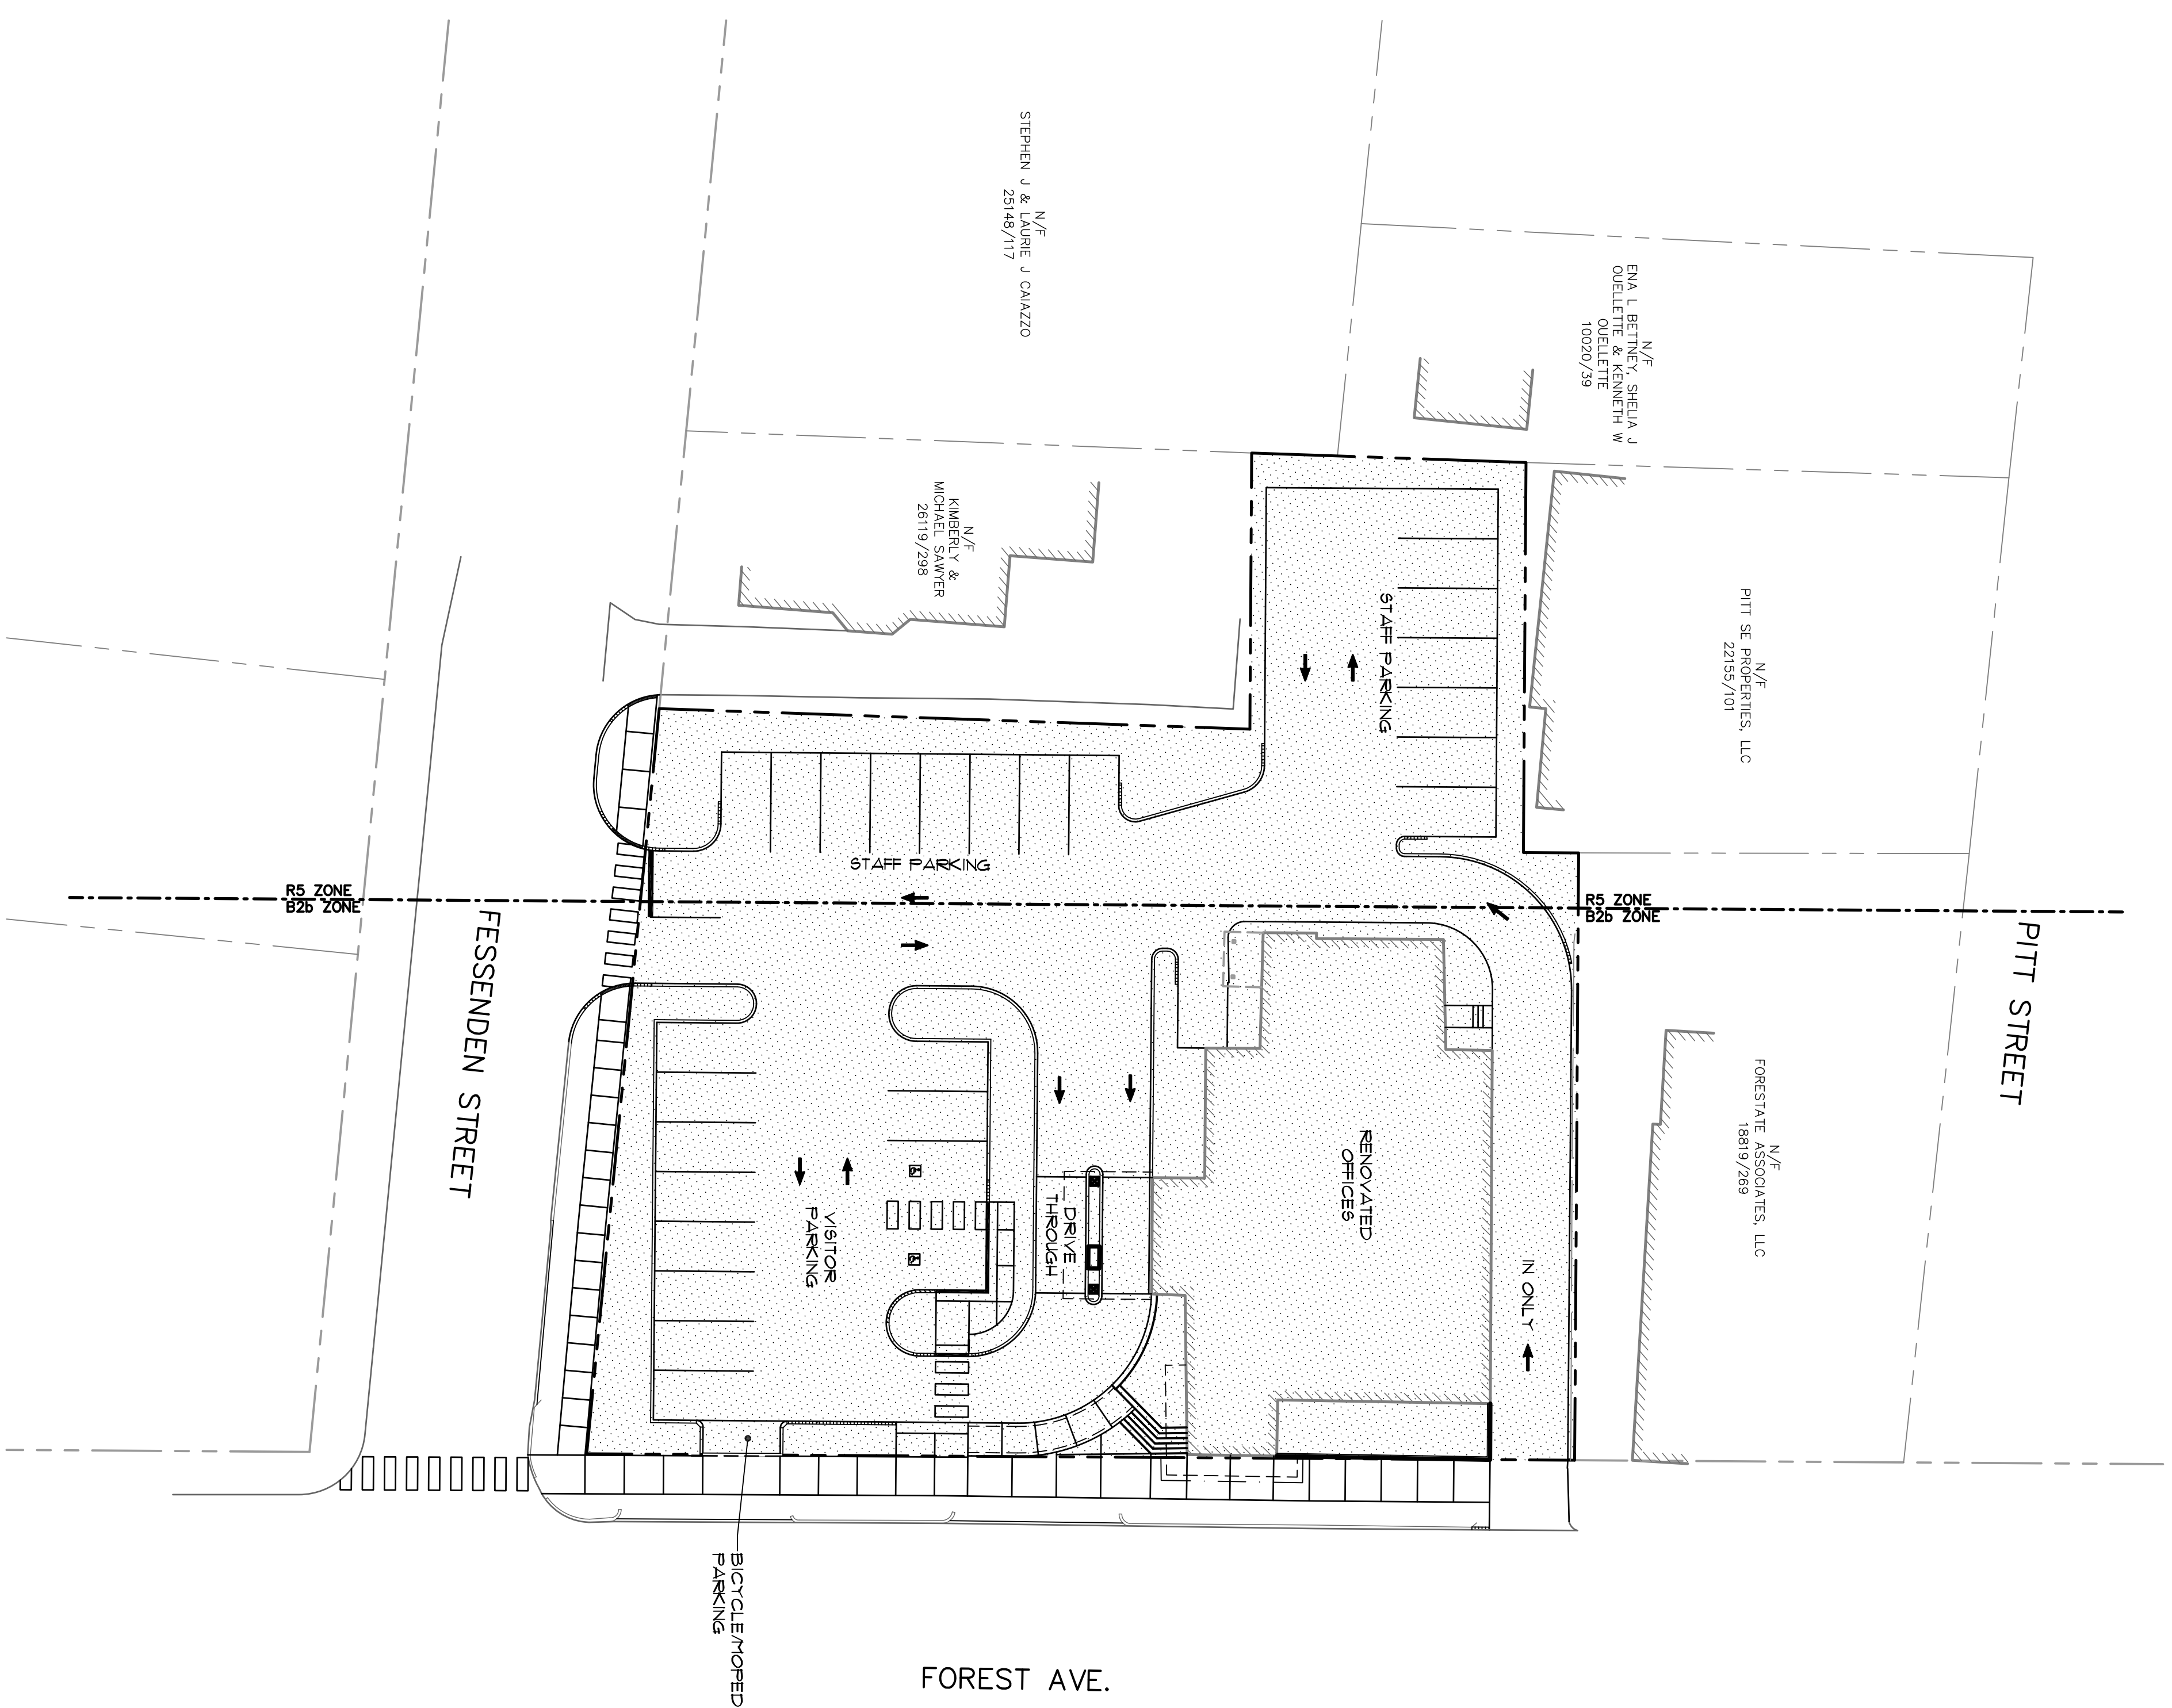


AMENDED SITE PLAN APPLICATION TOWN & COUNTRY FEDERAL CREDIT UNION

426 FOREST AVENUE
PORTLAND, MAINE

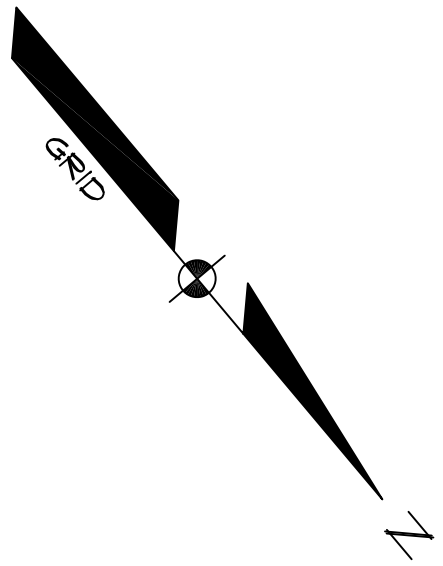

SHEET INDEX:

SHEET	DESCRIPTION
1	COVER SHEET
2	EXISTING CONDITIONS PLAN
3	DEMOLITION PLAN
4	SITE PLAN
5	GRADING AND UTILITY PLAN
6	LANDSCAPING PLAN
7	SITE LIGHTING PHOTOMETRIC PLAN
8	DETAILS
9	DETAILS

ENGINEER / SURVEYOR:

Sebago Technics
Engineering Experts You Can Build On.
One Chubb Street - Suite B
Westport, ME 04091-1338
Tel: (207) 633-5555
WWW.SEBAGOTECHNICS.COM

APPLICANT:
**TOWN & COUNTRY
FEDERAL CREDIT UNION**
551 MAIN STREET, P.O. BOX 9420
SOUTH PORTLAND, MAINE 04116

SCALE: 1" = 20'