


NOTE:
EXISTING ROOF TO BE COMPLETELY
DEMOLISHED AND REPLACED.

OVER-SUIT BKG. LOW
OVER-SUIT BKG. LOW
GARAGE ROOF

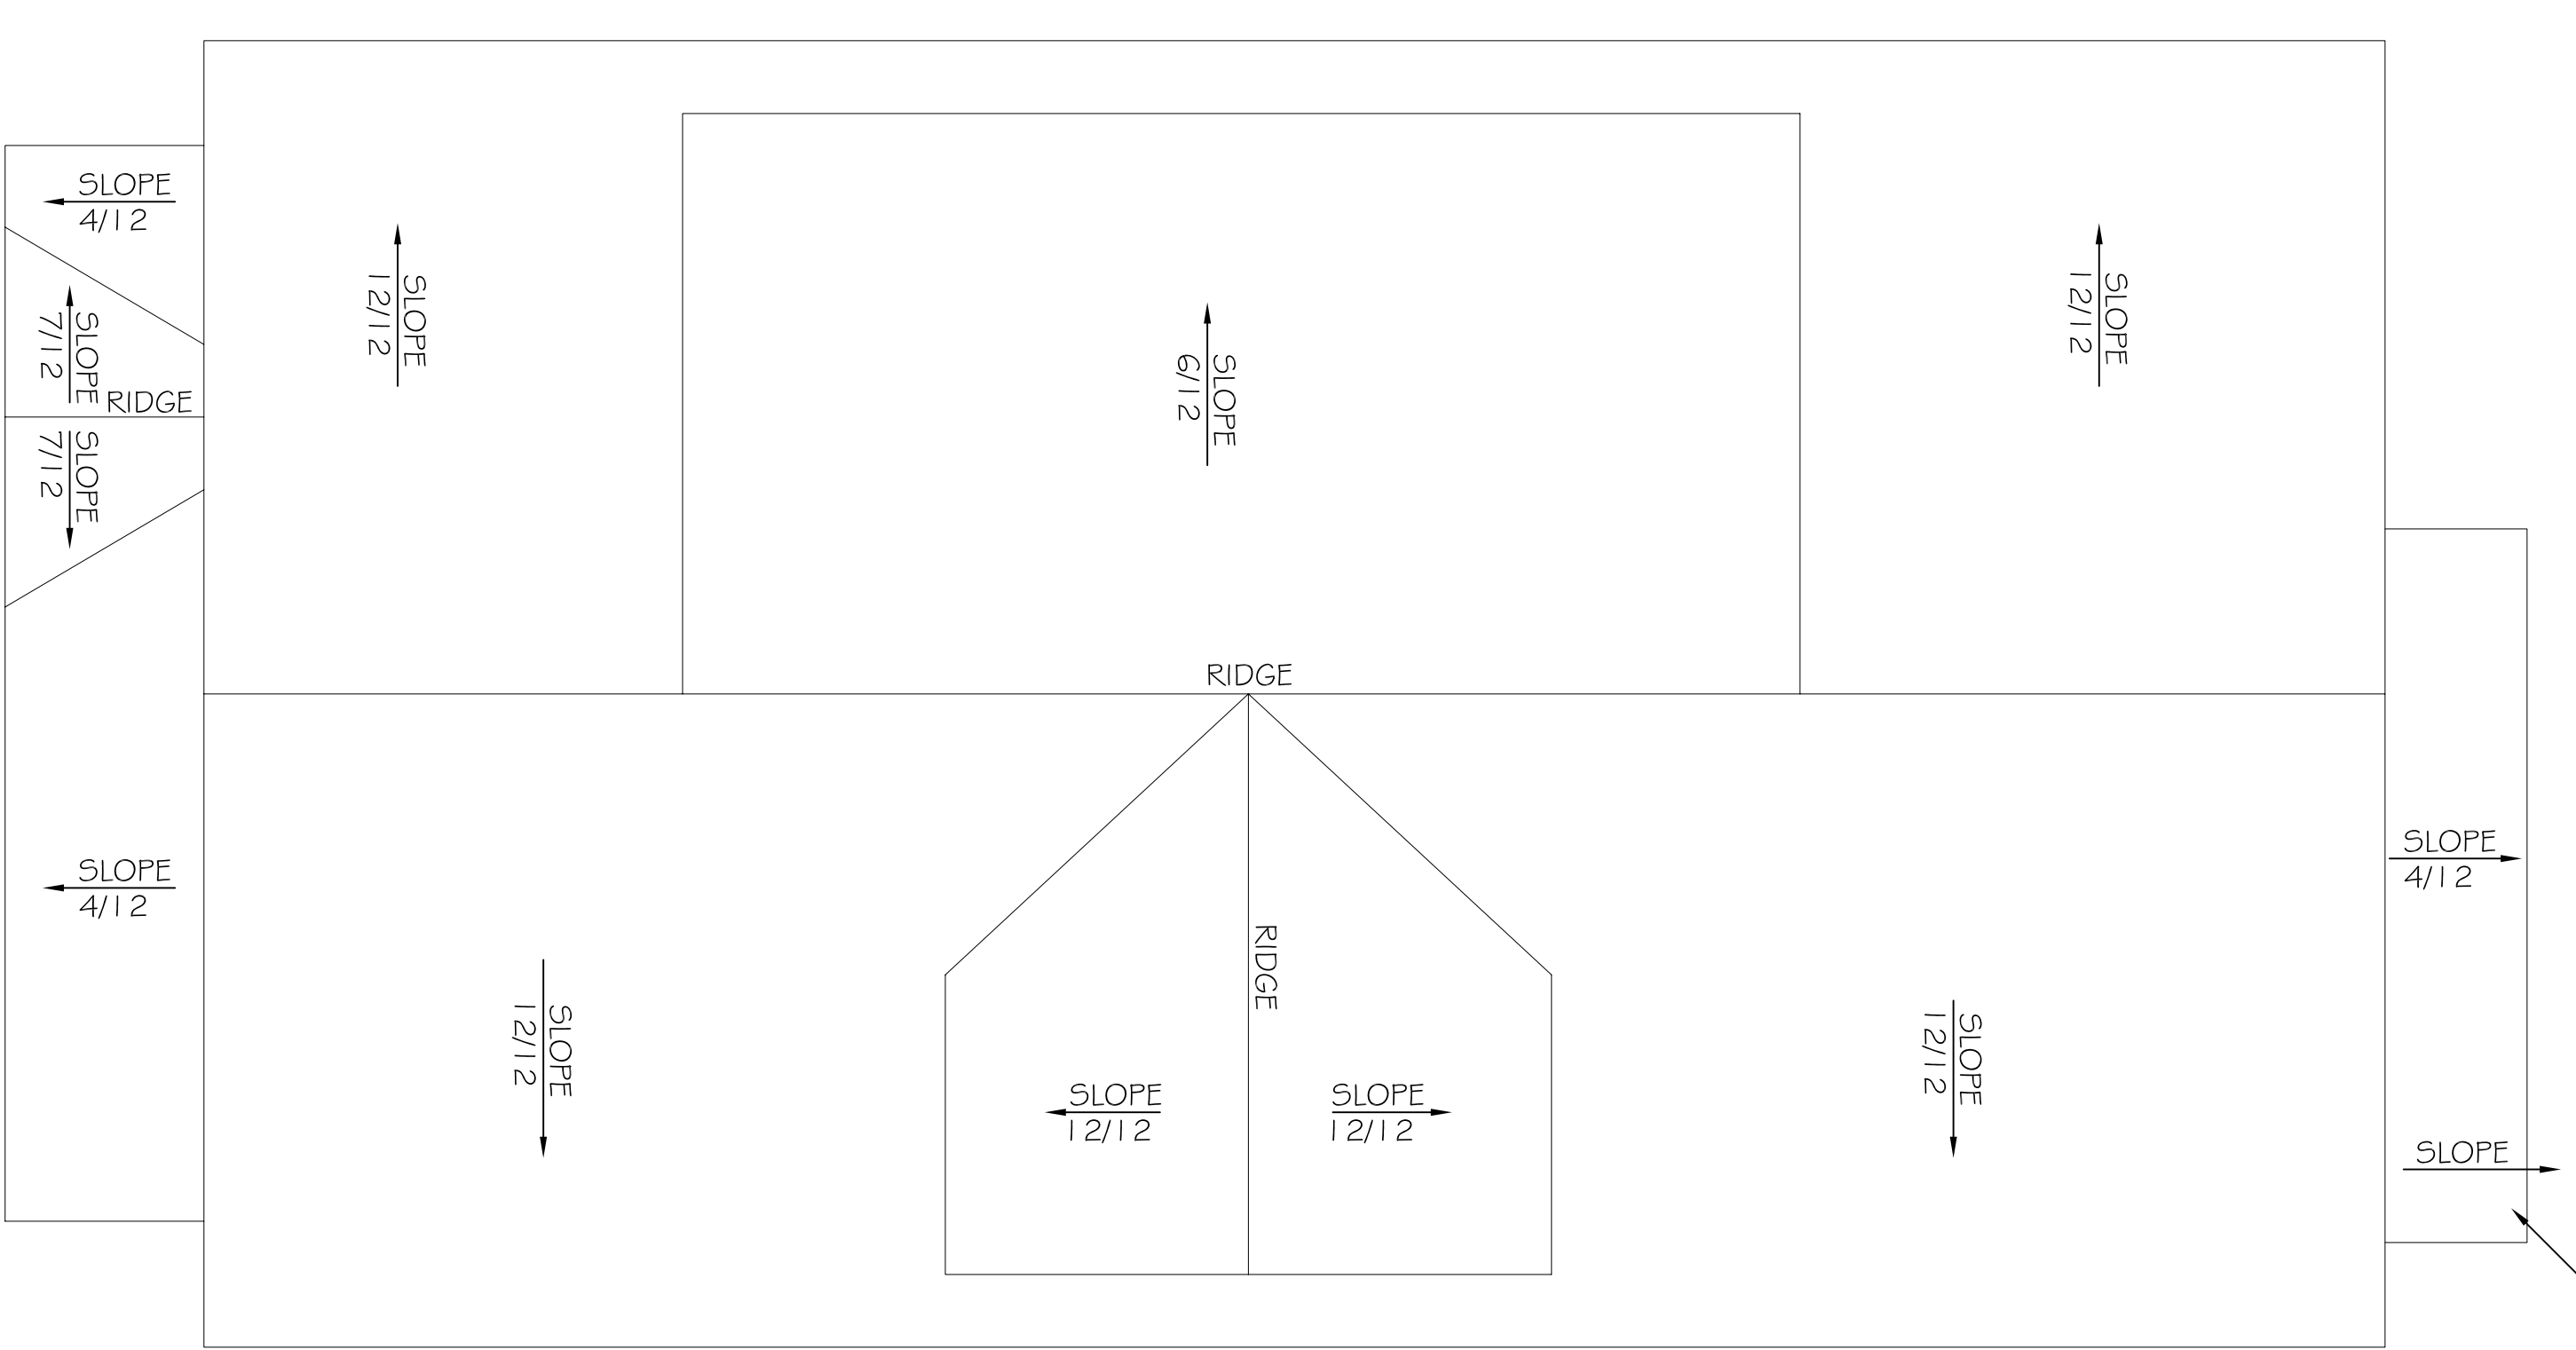

THIS DRAWING, DESIGN AND
ELECTRONIC FILE ARE THE PROPERTY
OF ASSOCIATED DESIGN PARTNERS, INC.
NO PART OF THIS DOCUMENT OR ANY
OTHER USE OF THIS DOCUMENT WITHOUT
WRITTEN CONSENT IS PROHIBITED.

ASSOCIATED DESIGN PARTNERS INC.

80 Leighton Road Office: (207) 878-1751
Falmouth, Maine 04105 Fax: (207) 878-1788
E-Mail: adp@adpengineering.com

PROJECT: **BOLES RESIDENCE**
PORTLAND, MAINE
FOR: ELIAS BOLES

SHEET TITLE:
ROOF PLAN
ISSUED FOR PERMITTING

REVISIONS		
No.	BY	DATE

DATE : 12/15/06
SCALE : AS NOTED
DESIGN BY: ASW
DRAWN BY: RSC
FILE #: 06095-A101.DWG
PROJECT NUMBER:
06095
SHEET NO:
A201

A1
PROPOSED ROOF PLAN
SCALE: 1/4" = 1'-0"