


A2

A1

EXISTING FIRST FLOOR FRAMING
SCALE: 1/8" = 1'-0"

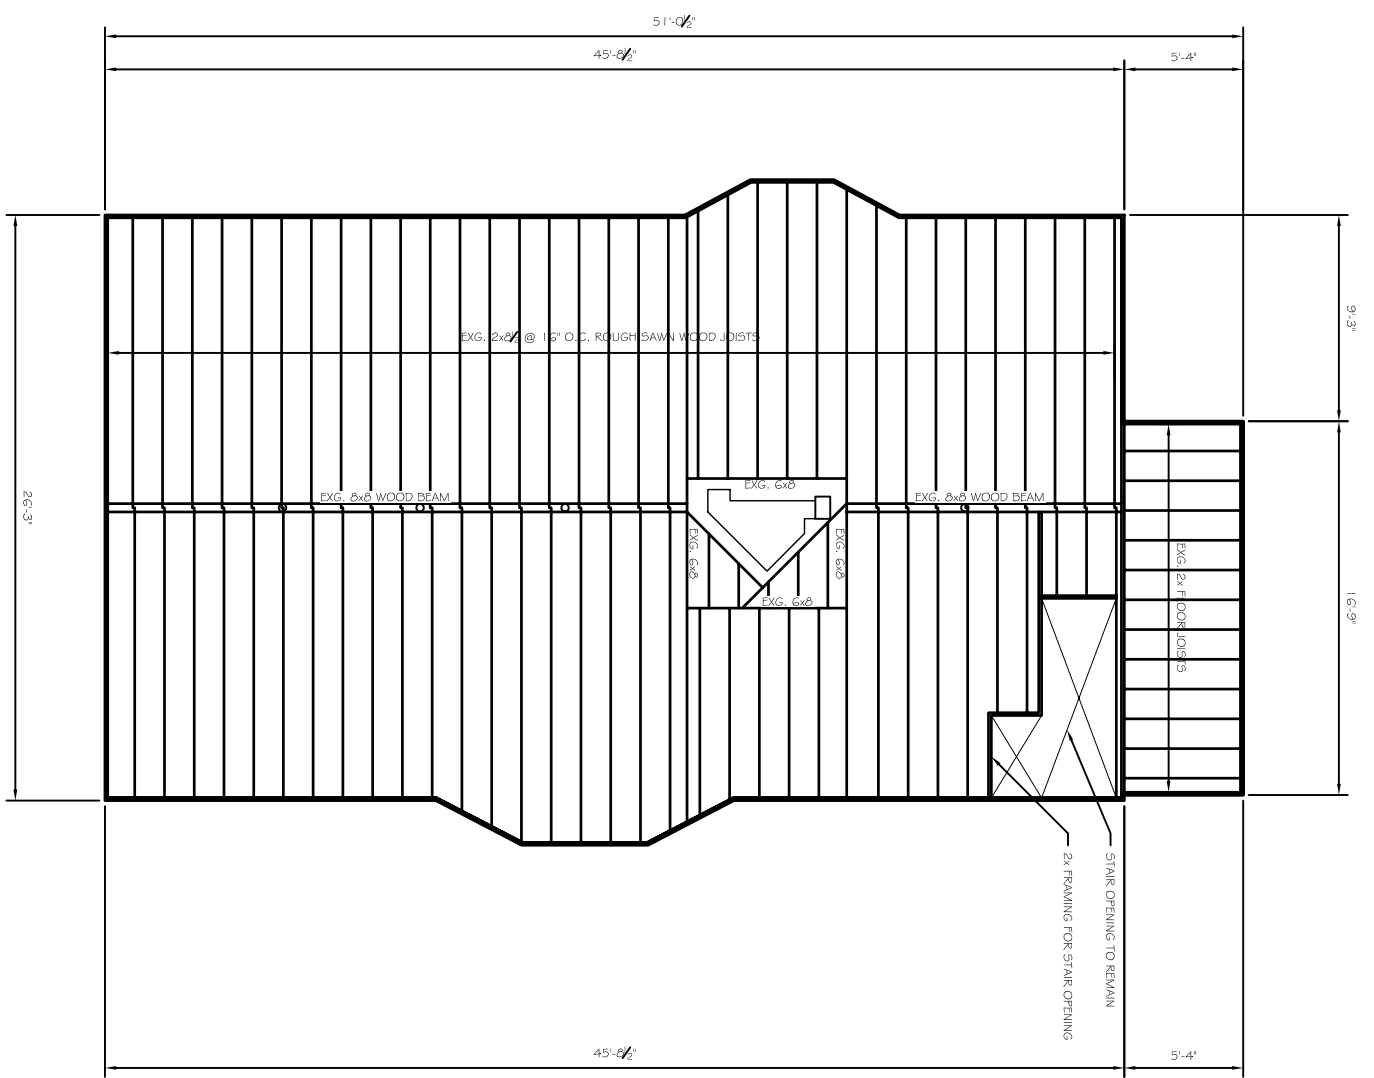

REVISIONS			
No.	BY	DESCRIPTION	DATE

PROJECT: **BOLES RESIDENCE**
PORTLAND, MAINE
 FOR: ELIAS BOLES

SHEET TITLE:
FIRST FLOOR FRAMING PLAN
ISSUED FOR PERMITTING

THE DESIGNER, ARCHITECT AND ENGINEER HAS PREPARED THIS DOCUMENT FOR THE PROJECT AND HAS NOT CONDUCTED A VISUAL CHECK OF THE DOCUMENT SINCE THE DATE OF THE DOCUMENT'S PREPARATION. THE USER OF THIS DOCUMENT SHALL BE RESPONSIBLE FOR VERIFYING THE ACCURACY OF THE INFORMATION CONTAINED HEREIN.

ASSOCIATED DESIGN PARTNERS INC.

80 Leighton Road
 Falmouth, Maine 04105

Office: (207) 878-1751
 Fax: (207) 878-1788
 E-Mail: adp@adpengineering.com

DATE: 12/15/08
 SCALE: AS NOTED
 DESIGN BY: ASW
 DRAWN BY: RSC
 FILE # 06095-SCHEM
 PROJECT NUMBER:
06095
 SHEET NO.:
S201