


A2

A1

THIRD FLOOR FRAMING
SCALE: 1/8" = 1'-0"

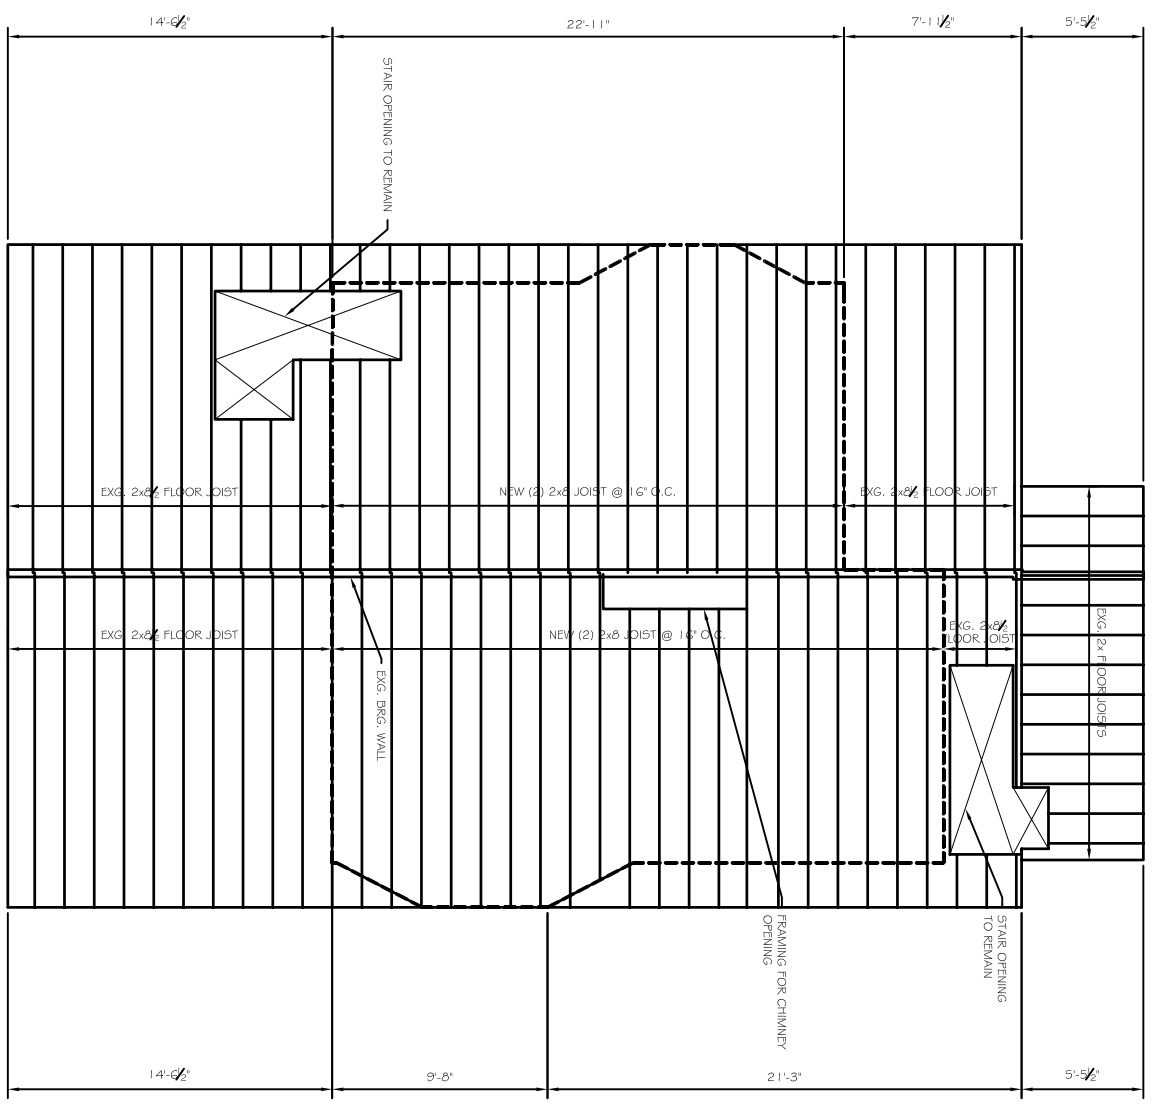

DATE : 12/15/08
 SCALE : AS NOTED
 DESIGN BY: ASW
 DRAWN BY: RSC
 FILE # 06095-001
 PROJECT NUMBER
06095
 SHEET NO. **S203**

REVISIONS			
No.	BY	DESCRIPTION	DATE

PROJECT: **BOLES RESIDENCE
 PORTLAND, MAINE
 FOR: ELIAS BOLES**

SHEET TITLE:
**THIRD FLOOR FRAMING PLAN
 ISSUED FOR PERMITTING**

THE ENGINEER, ARCHITECT AND
 DESIGNER SHALL BE RESPONSIBLE
 FOR THE ACCURACY OF THE INFORMATION
 CONTAINED HEREIN. THE USER OF THIS
 DOCUMENT SHALL BE RESPONSIBLE
 FOR OBTAINING ALL NECESSARY
 PERMITS AND APPROVALS.

**ASSOCIATED DESIGN
 PARTNERS INC.**

80 Leighton Road Office: (207) 878-1751
 Falmouth, Maine 04105 Fax: (207) 878-1788
 E-Mail: adp@adpengineering.com