


STRUCTURAL NOTES
 DEMOLITION OF EXISTING WALLS LIMITED TO NON-LOAD BEARING WALLS EXCEPT AS NOTED ON THE DEMO PLAN.

HEADERS IN LOAD BEARING WALLS:
 3'0" OPENING – (2) 2X10 HEADER, WITH SINGLE 2X4 JACK STUDS EACH SIDE
 5'6" OPENING – (3) 2X12 HEADER, WITH DOUBLE 2X4 JACK STUDS EACH SIDE
 ALL WALLS DEMO BACK TO WOOD LATHE/STUDS
 CEILING FINISH DEMO BACK TO JOISTS

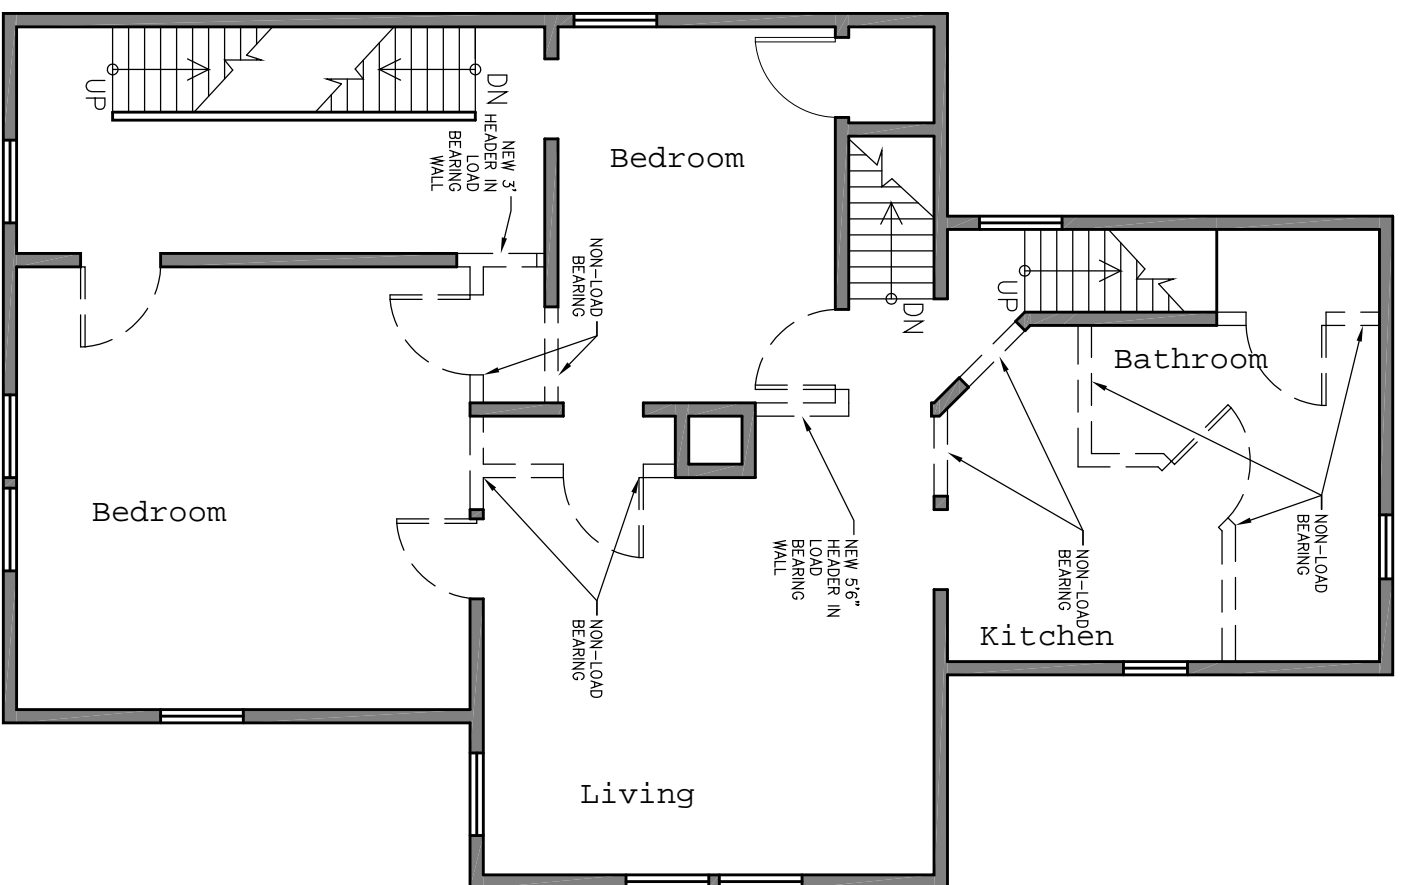

1 2ND FLOOR EXISTING/DEMO PLAN
 SCALE = 3/16" = 1'-0"



2ND FLOOR RENOVATIONS
 75 FESSENDEN STREET

PORTLAND, ME

TITLE
 EXISTING/DEMO
 FLOOR PLAN

DATE
 01/11/15

ISSUED FOR
 PERMITTING

DRAWING No:
 A1.1