

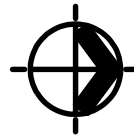


**PROPOSED  
SECOND FLOOR PLAN**

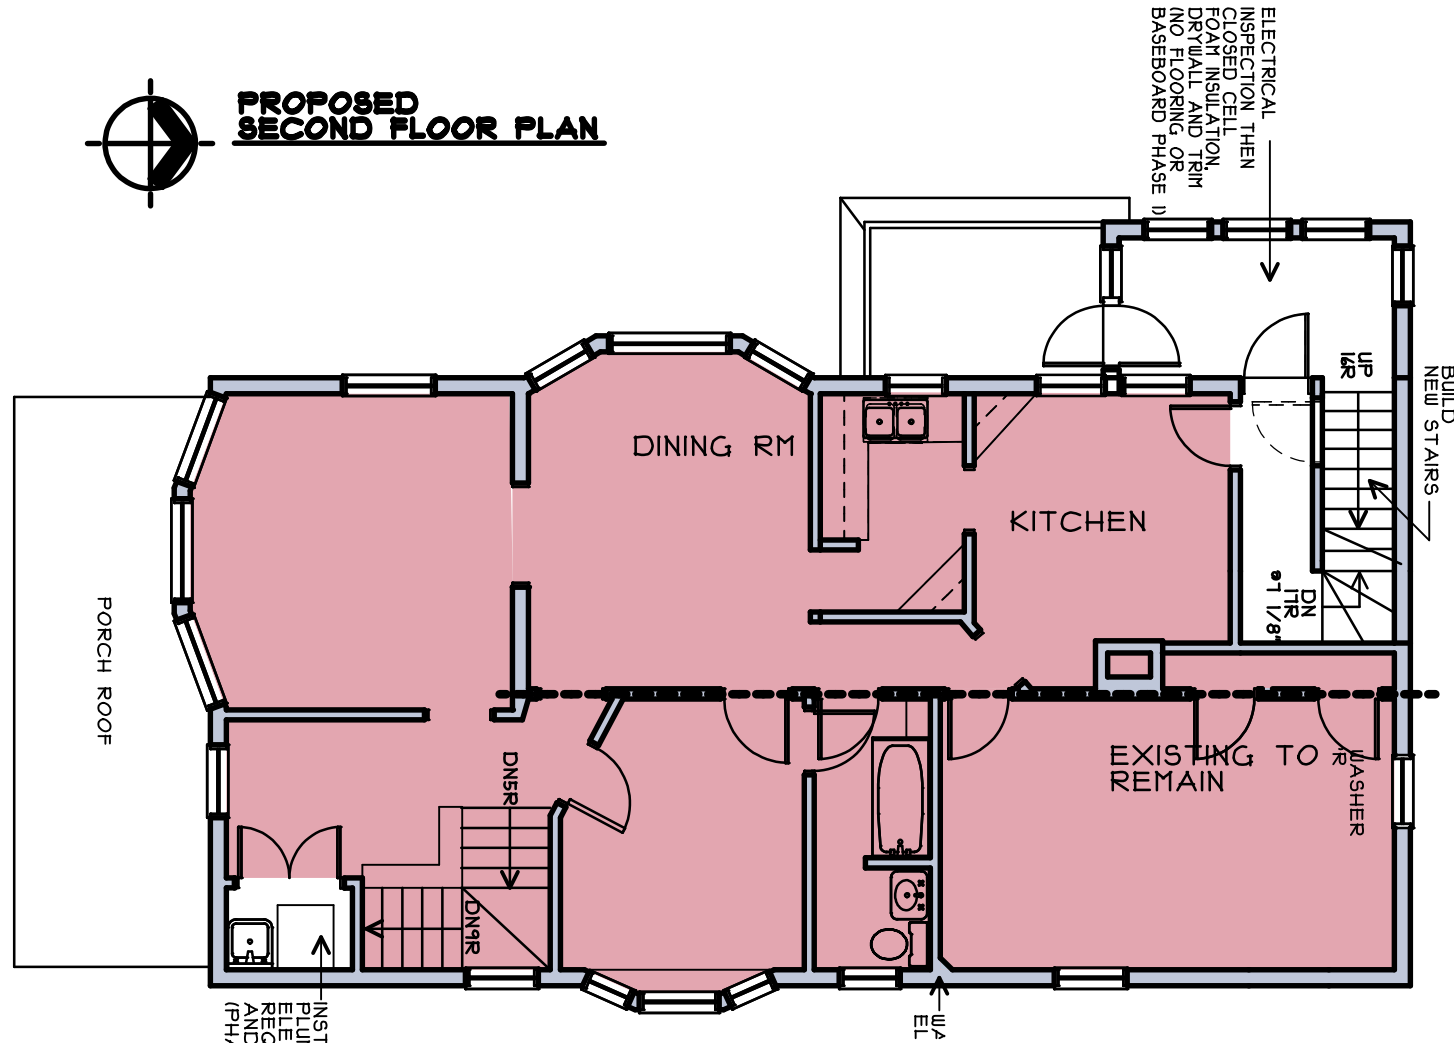


**PROPOSED  
THIRD FLOOR PLAN**

1/8" = 1'-0"

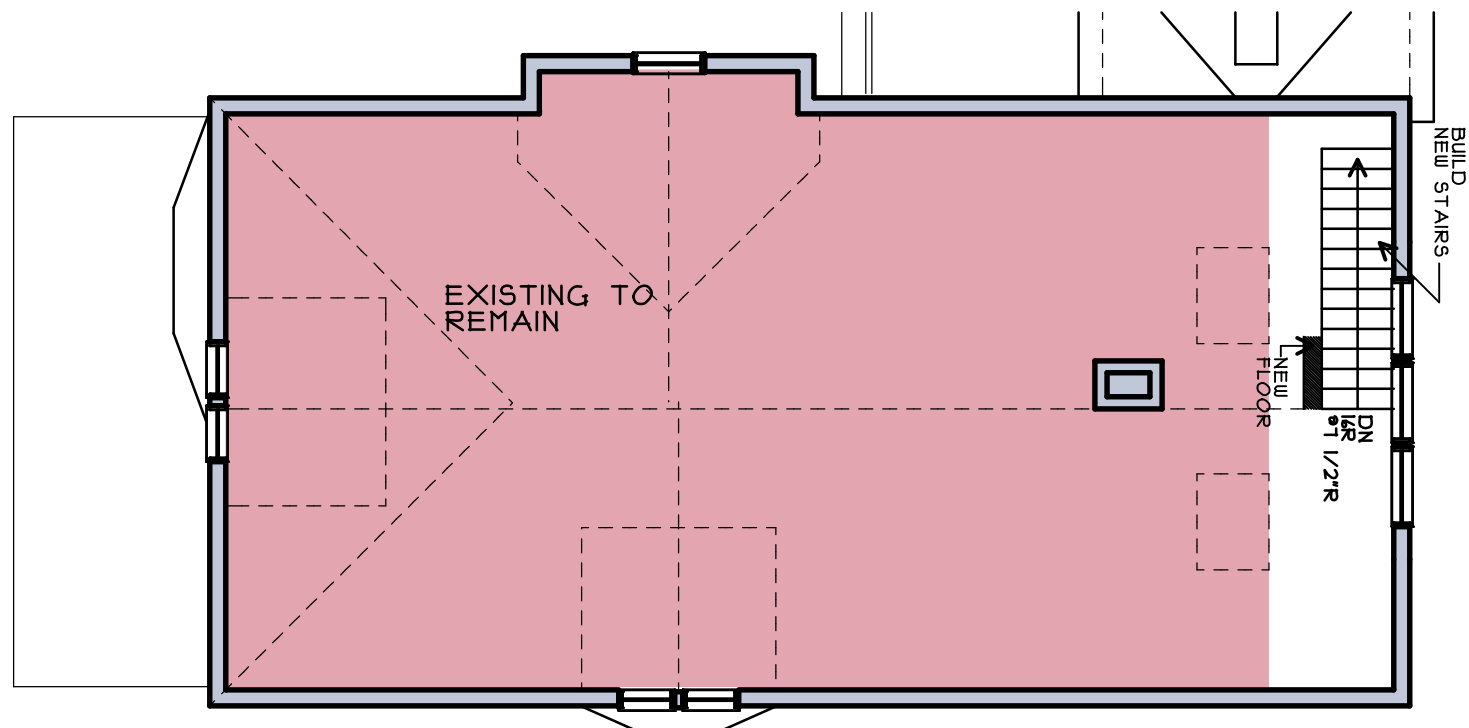

**GRAPHIC SCALE**

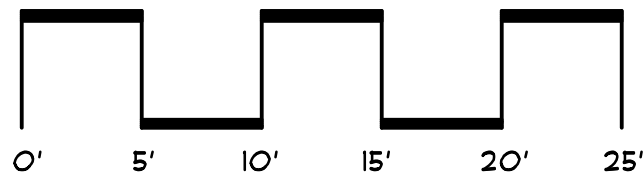

**PHASE 1**

LULL RESIDENCE  
93 PITT STREET  
PORTLAND, MAINE



179 Lisbon St.  
Lewiston, ME 04240  
207.786.5623 207.786.5625 fax

822 Grover Hill Rd.  
Bethel, ME 04217  
207.824.7237 207.824.8429 fax

info@smithreuter.com

**SECOND & THIRD  
FLOOR PLANS**

3-11-13

1

**A1.3**