



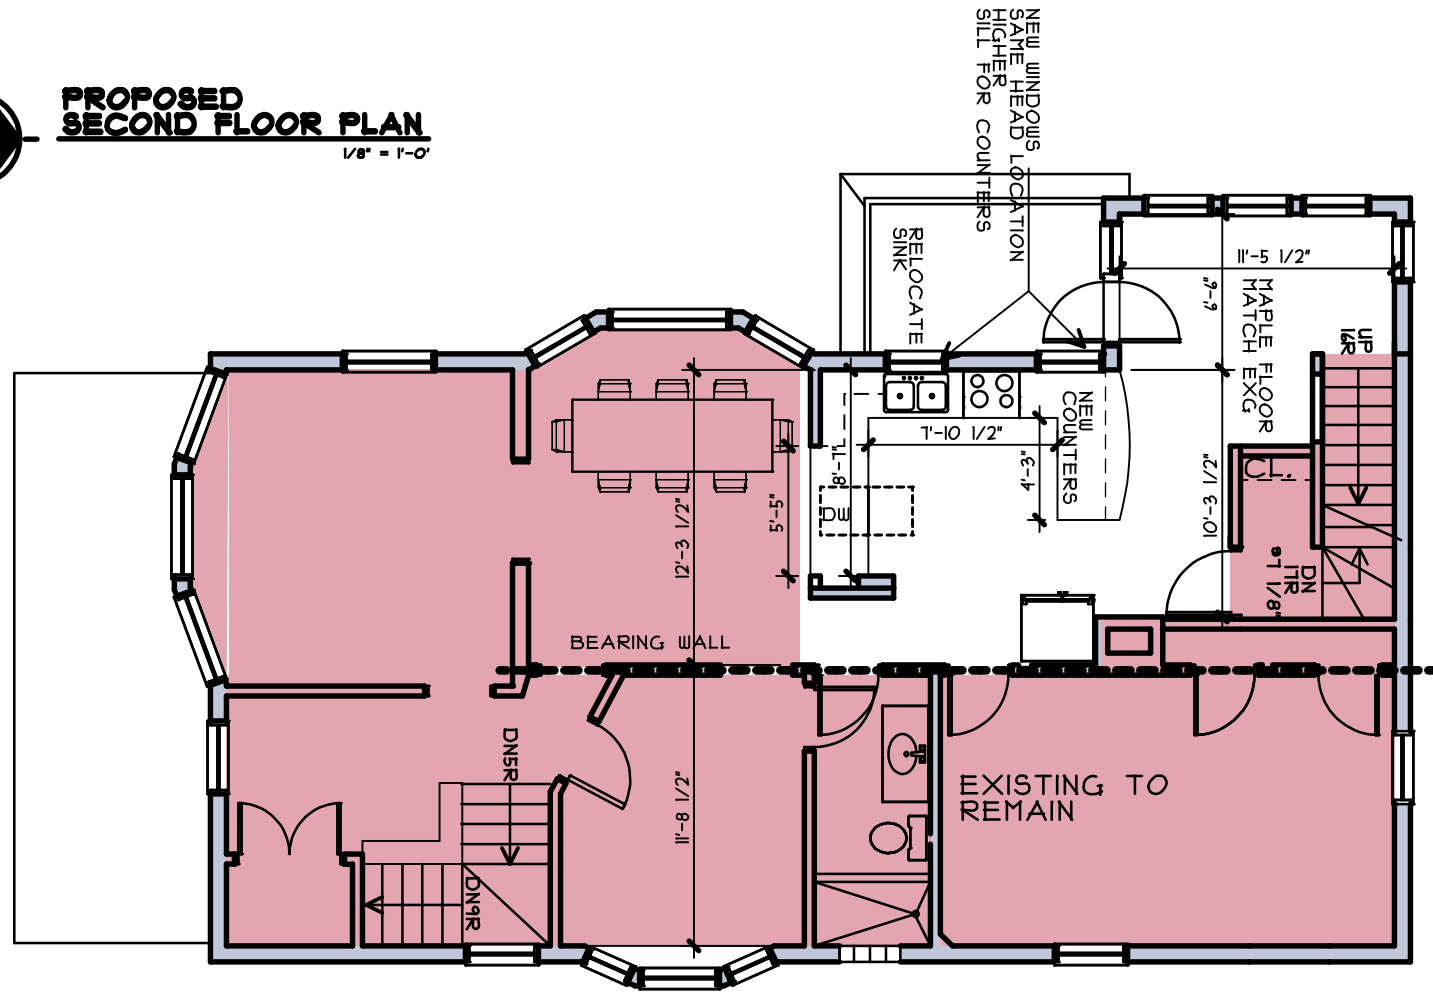


**PROPOSED  
SECOND FLOOR PLAN**  
1/8" = 1'-0"

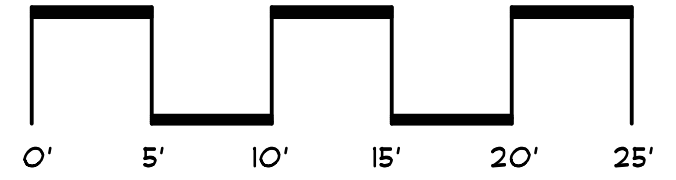

**GRAPHIC SCALE**



**EXISTING  
SECOND FLOOR PLAN**  
1/8" = 1'-0"

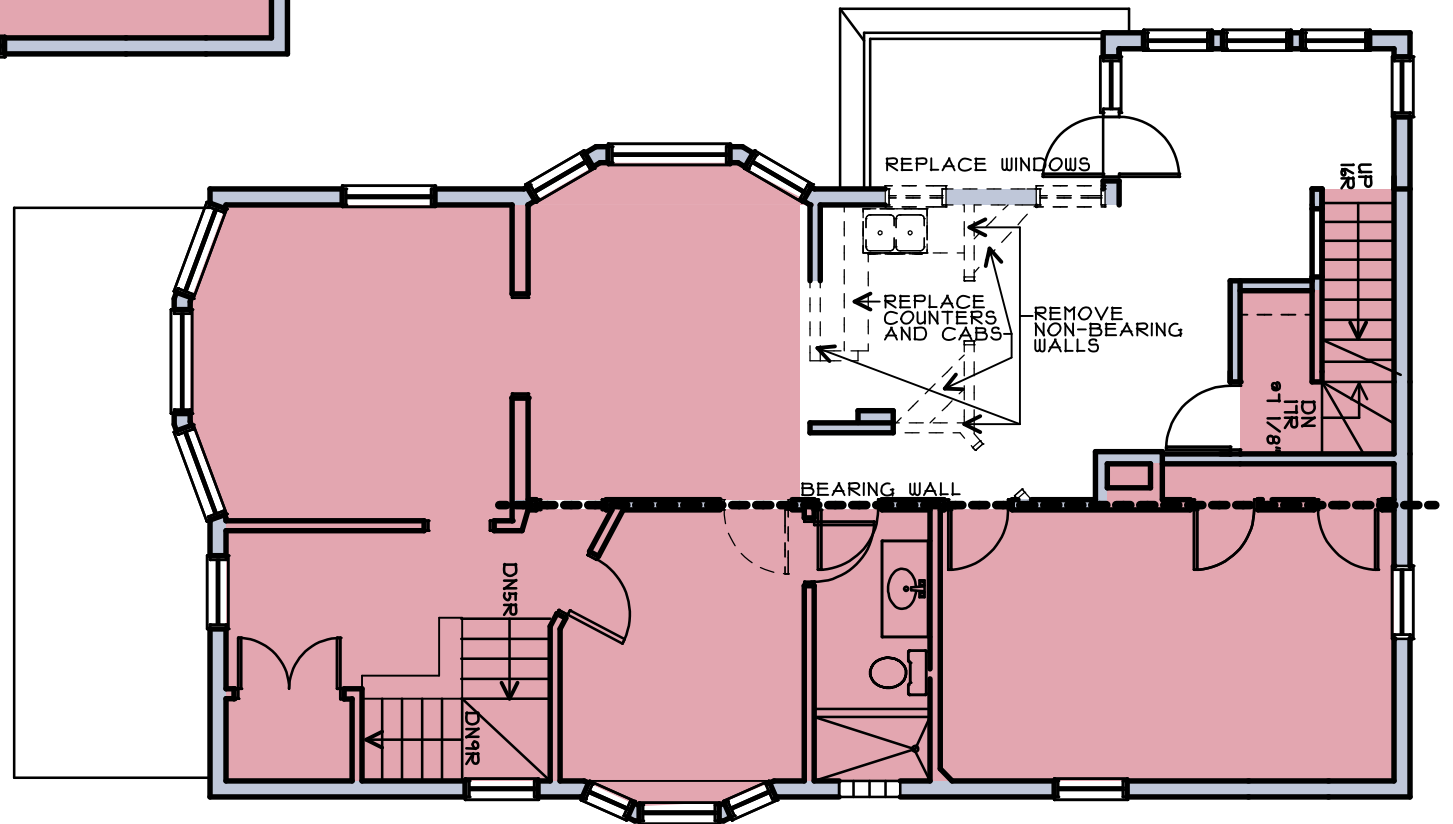

LULL RESIDENCE  
93 PITT STREET  
PORTLAND, MAINE



**SRL Architects**  
Bethel Portland

93 Pitt Street  
Portland, Maine 04103  
207.747-5975

822 Grover Hill Rd.  
Bethel, ME 04217  
207.824.7237

info@smithreuter.com

**SECOND FLOOR PLAN**

2-7-17 1

A1.1