


1 BUILDING SECTION
SCALE: 1/4"=1'-0"

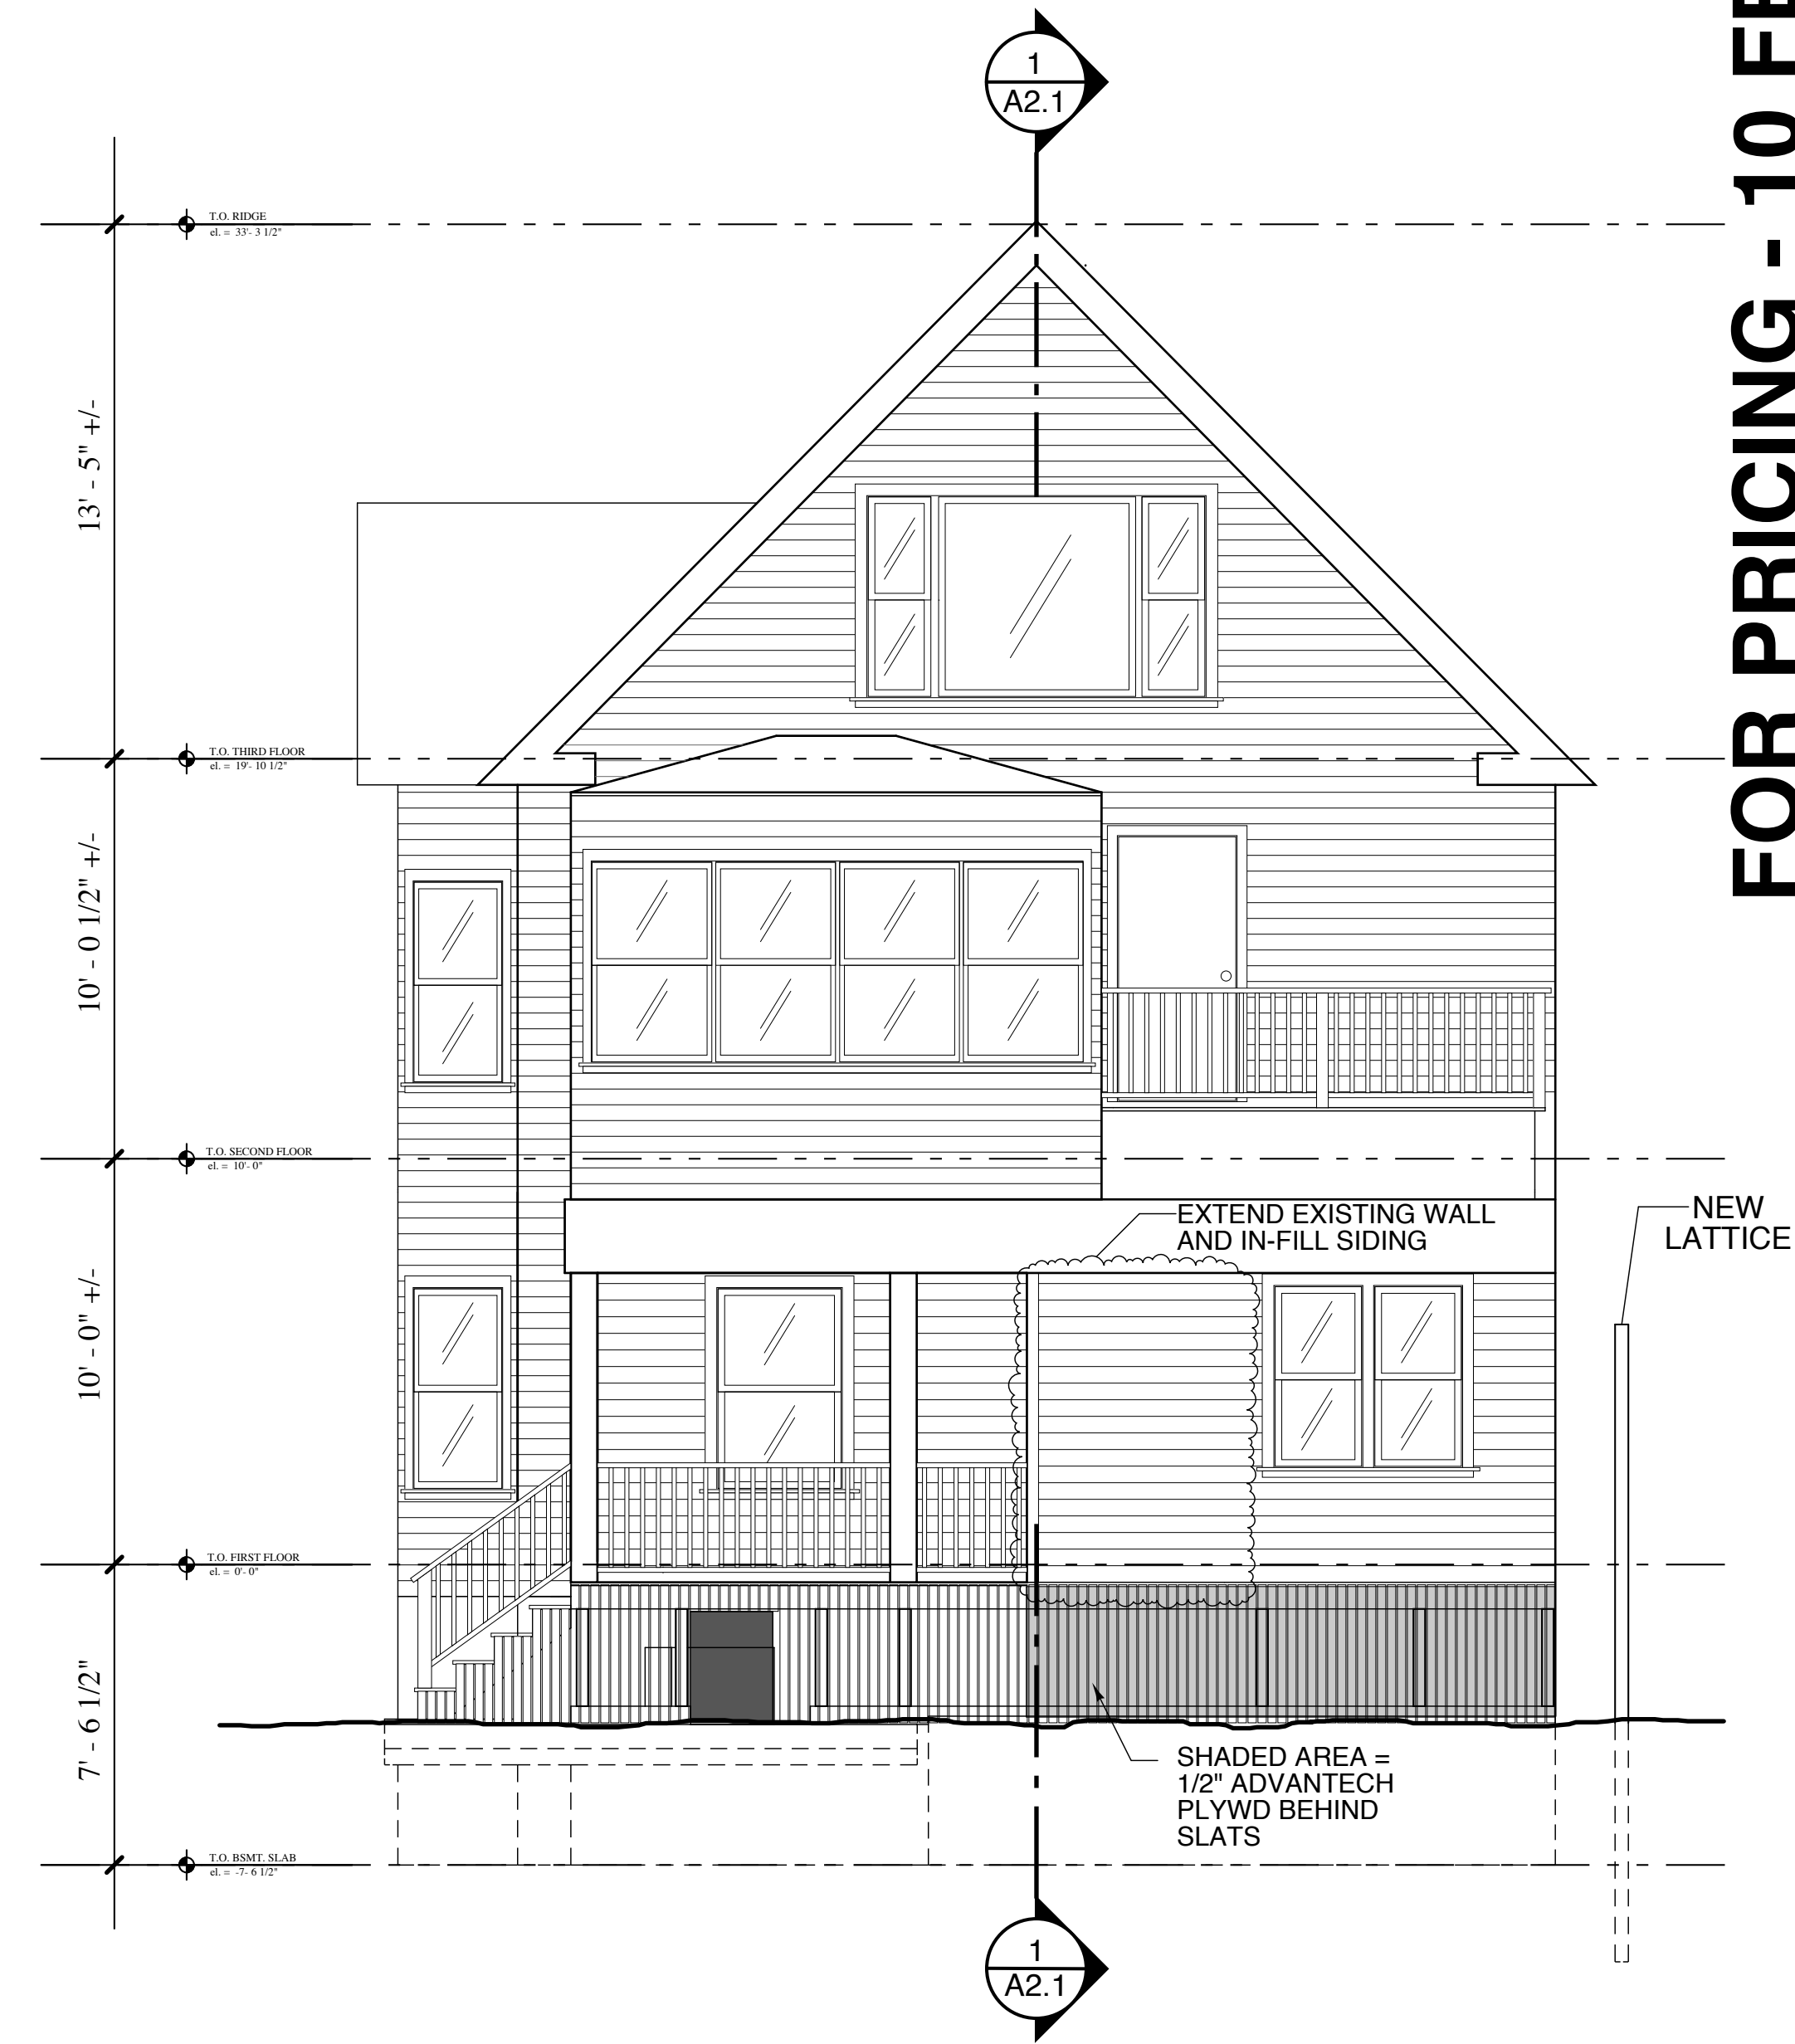

2 WEST ELEVATION
SCALE: 1/4"=1'-0"

FOR PRICING - 10 FEBRUARY 2012

| ISSUED FOR: | DATE |
|------------------|-----------|
| PRICING | 2/10/12 |
| PROGRESS PRINT | 1/20/12 |
| REVIEW | 10/20/11 |
| IN OFFICE REVIEW | 7/7/26/11 |

**CORBETT-PATTENITI
RESIDENCE**
104 FESSENDEN ROAD
PORTLAND, MAINE

**BUILDING SECTION &
WEST ELEVATION**
SCALE: 1/4"=1'-0"

A2.1

DRAWING NO.

ARCHITECTURE
& INTERIORS
45 CASCO STREET
PORTLAND, MAINE 04101
207.699.2688 TEL
207.699.2611 FAX
davidhembrearchitect.com



DHA PROJ. # 20706