




2 KITCHEN - WEST ELEVATION
 SCALE: 1/2" = 1'-0"

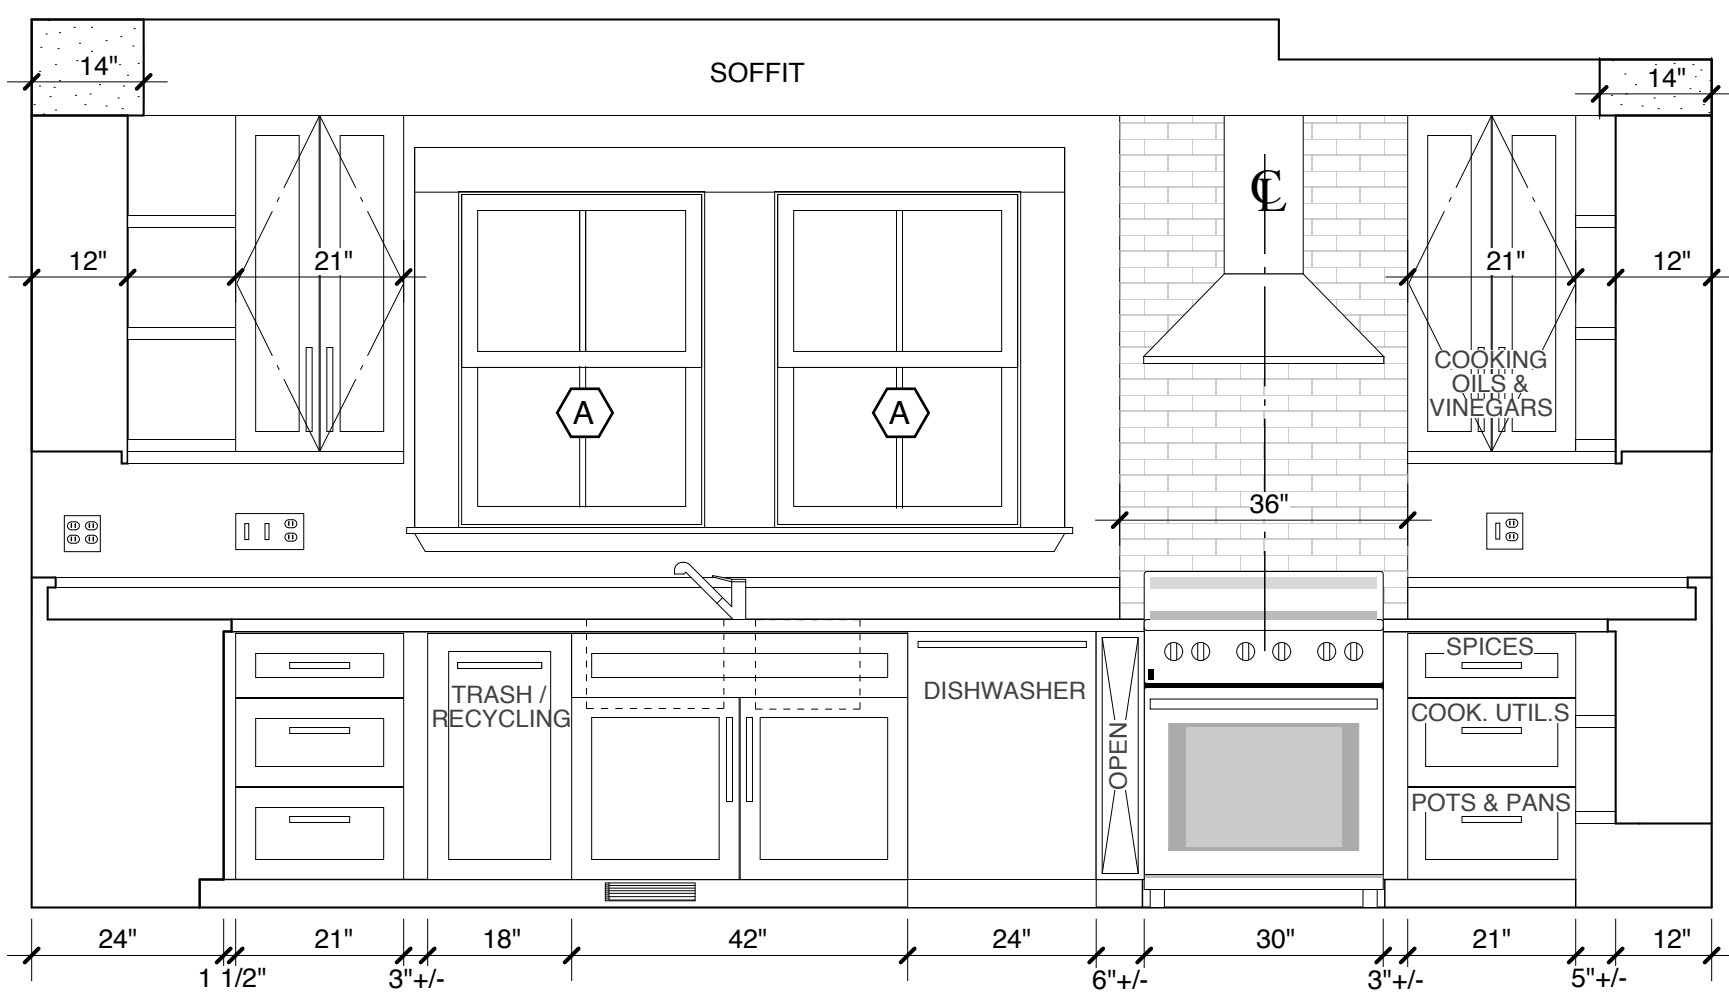


3 KITCHEN - SOUTH ELEVATION
 SCALE: 1/2" = 1'-0"

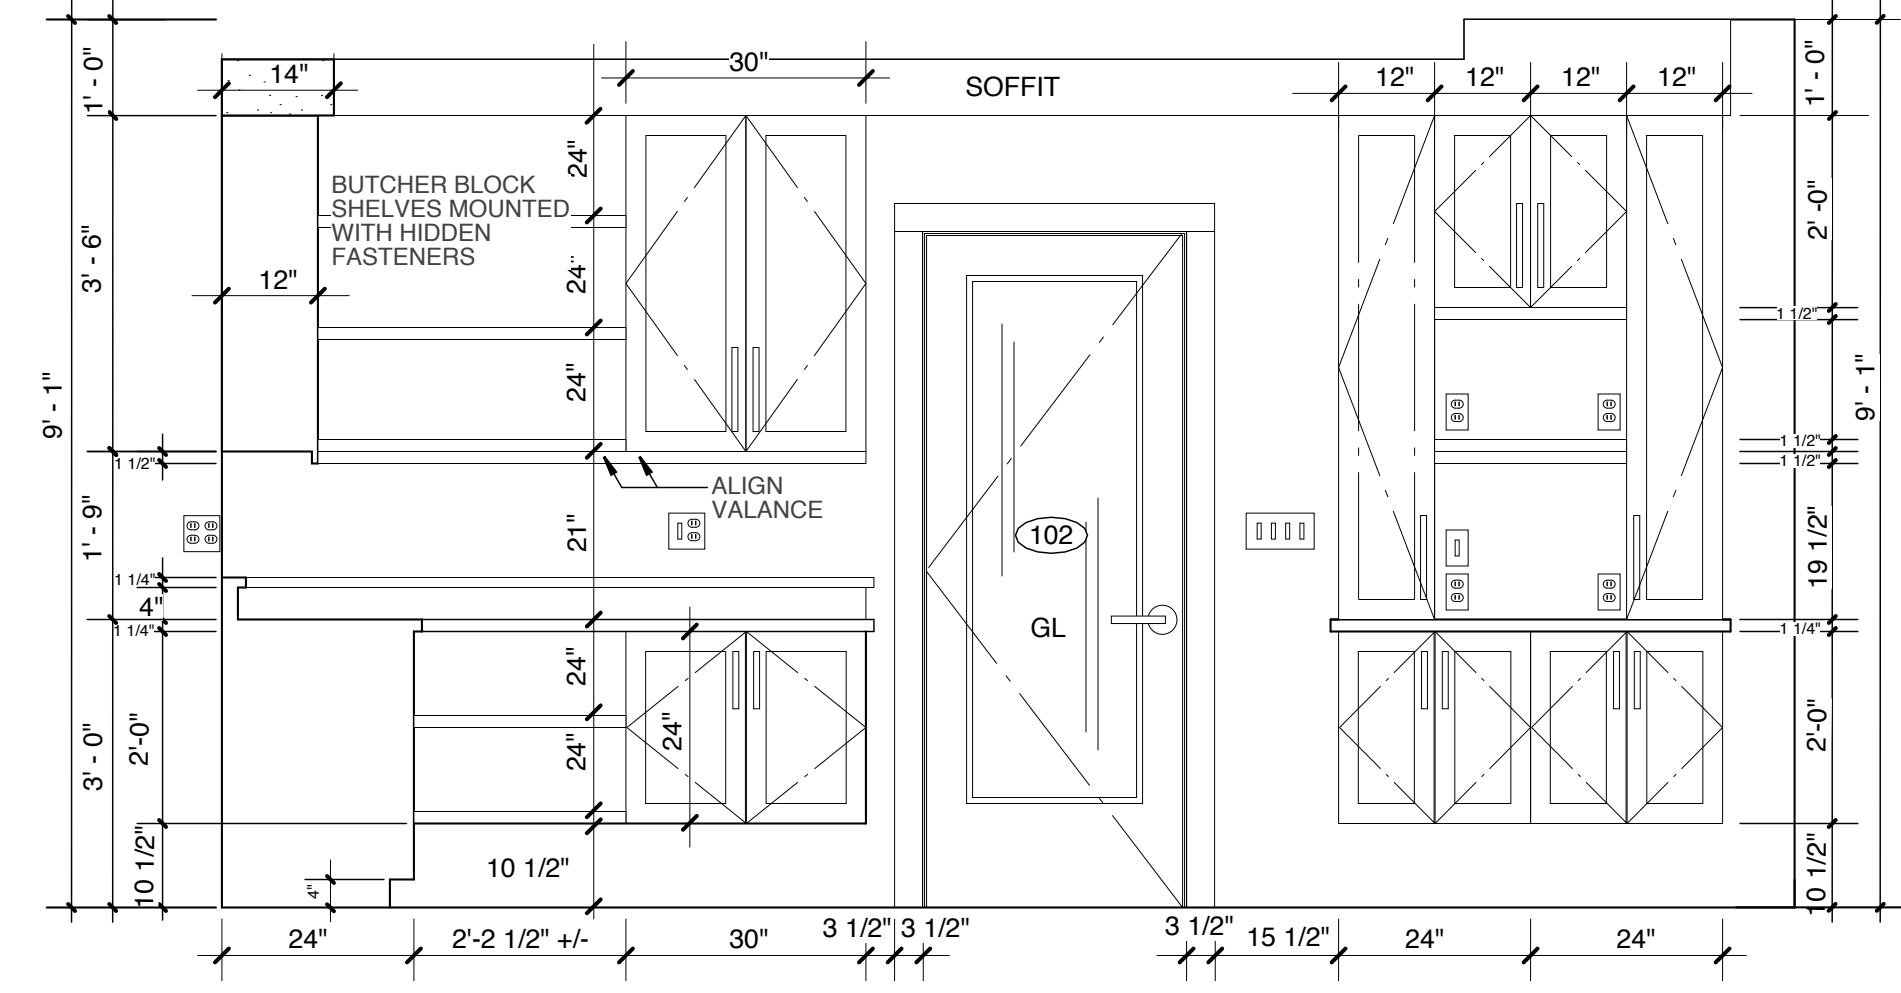

4 KITCHEN - EAST ELEVATION
 SCALE: 1/2" = 1'-0"

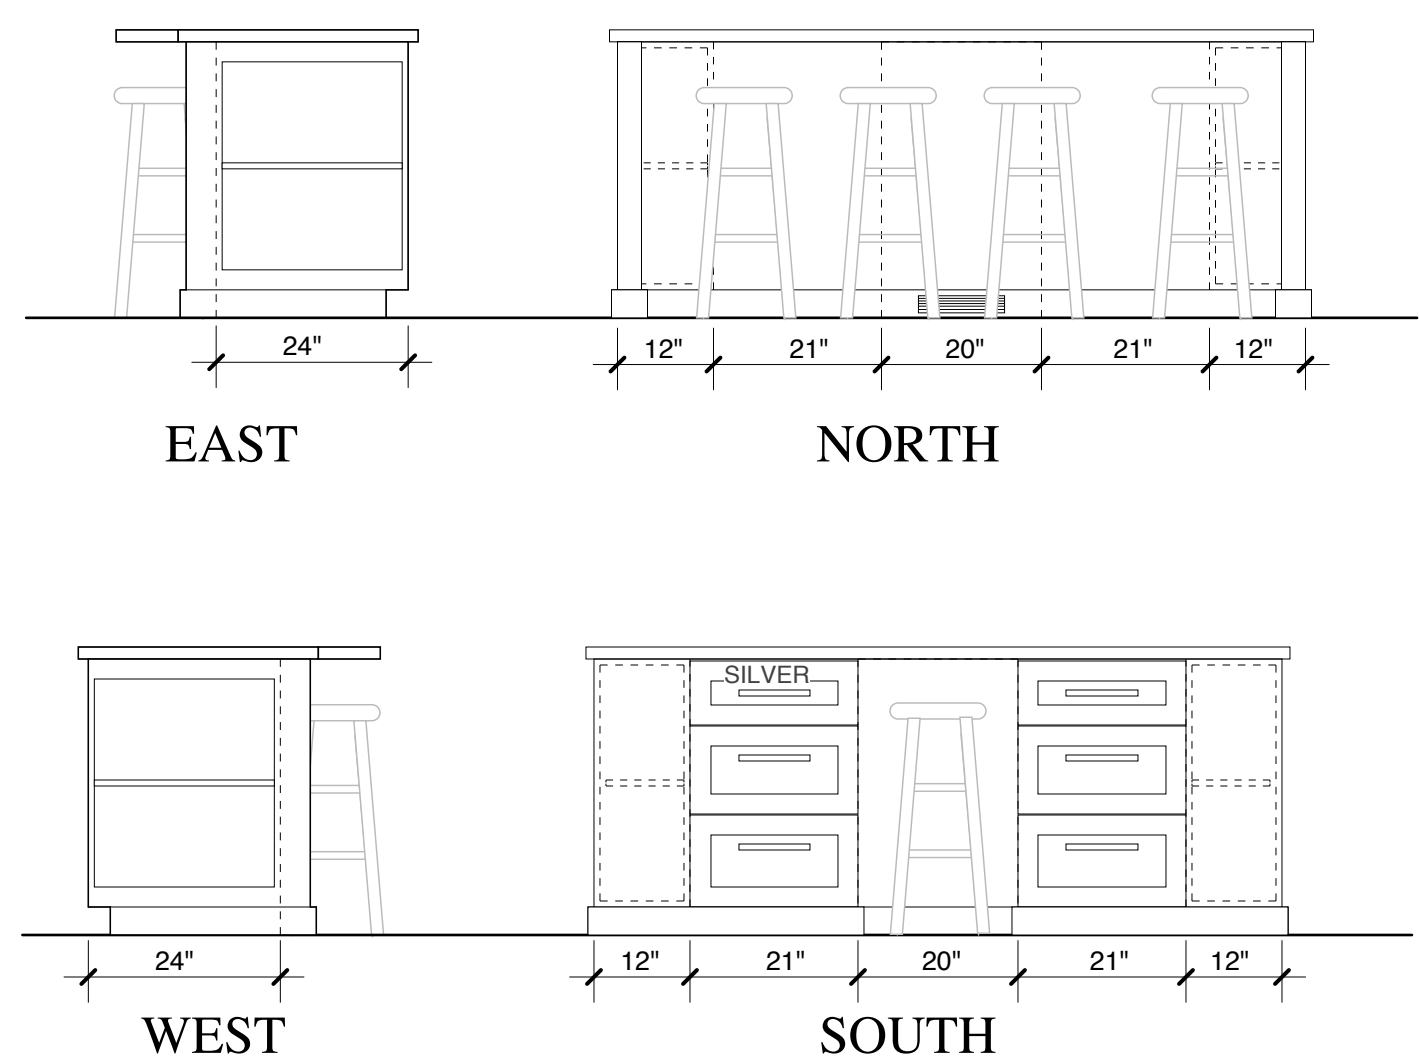


6 ISLAND ELEVATIONS
 SCALE: 1/2" = 1'-0"

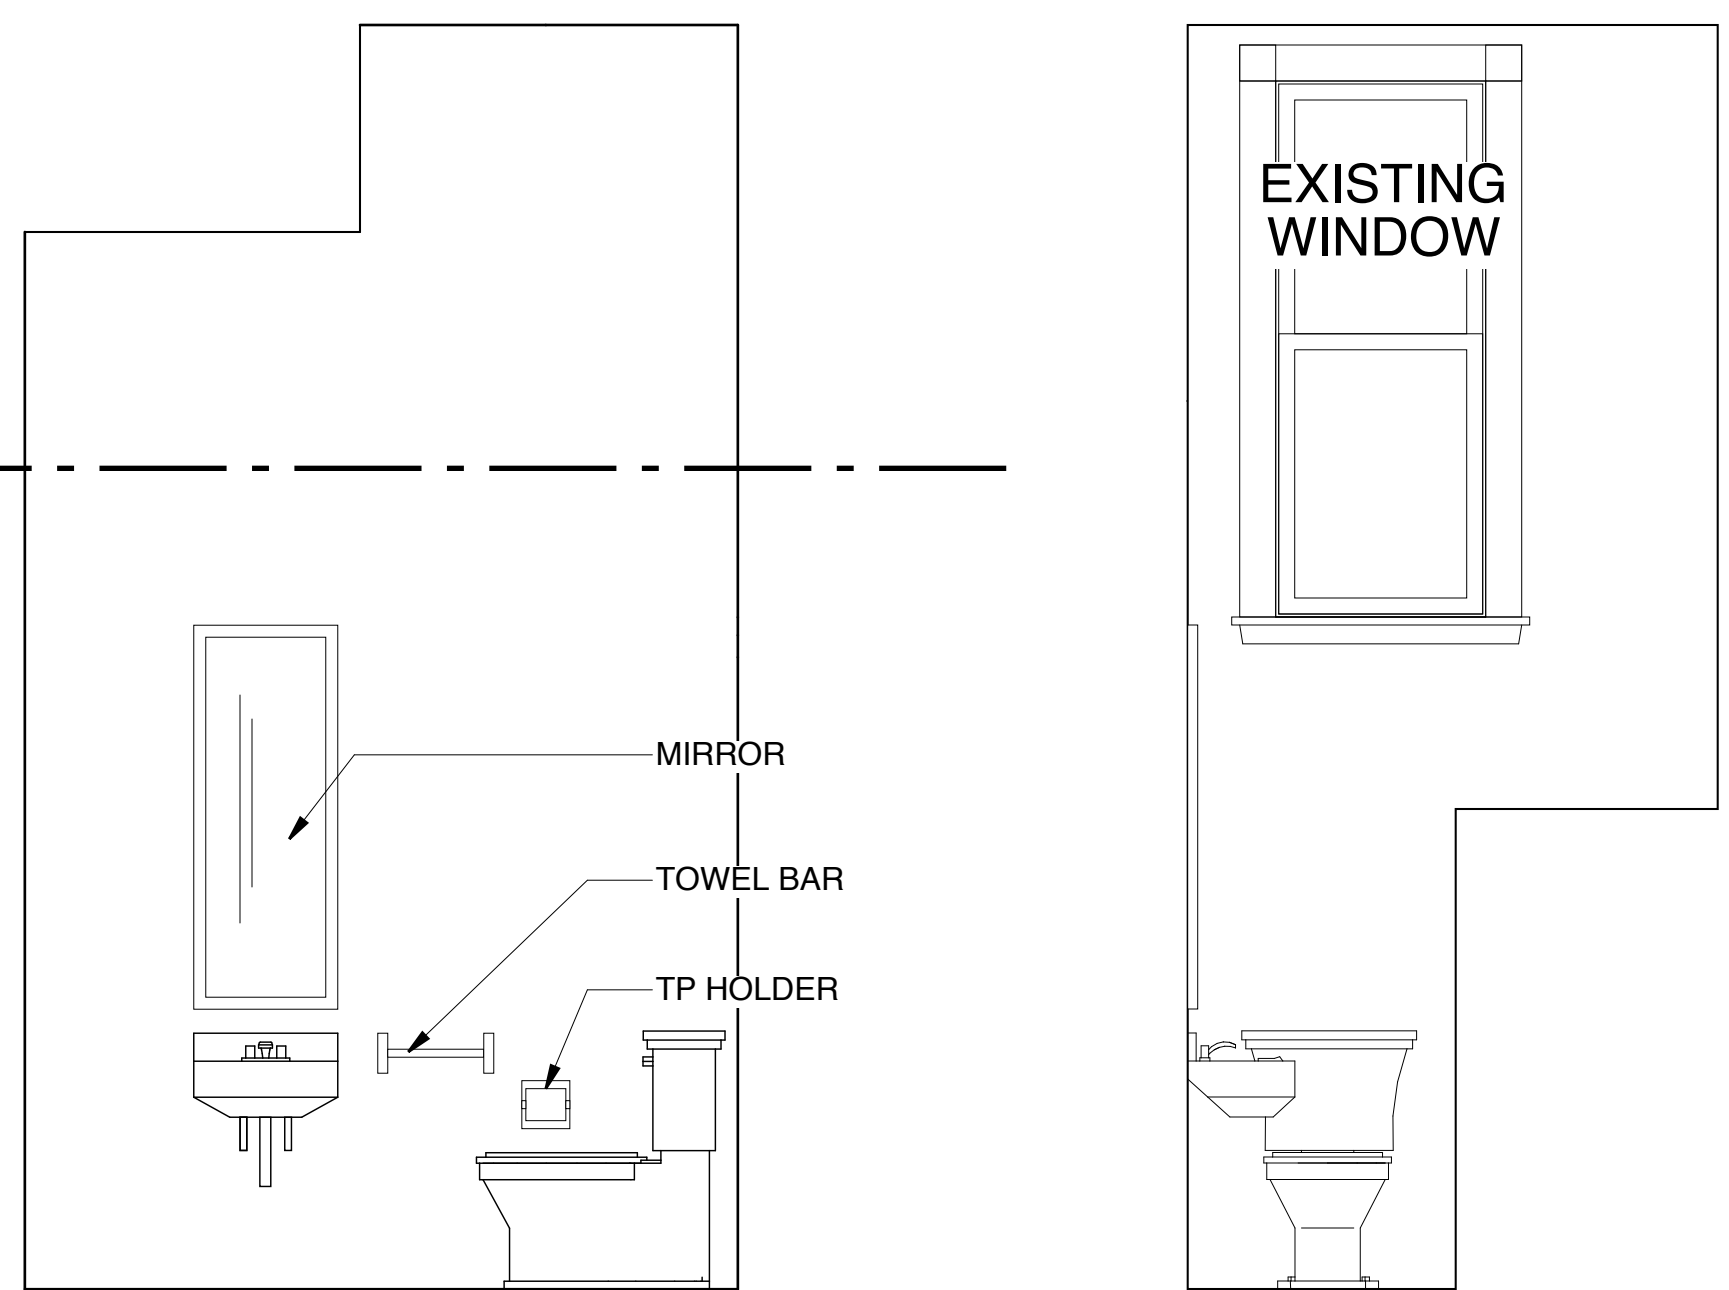

7 BATH RM ELEV. #2
 SCALE: 1/2" = 1'-0"

8 BATH RM ELEV. #1
 SCALE: 1/2" = 1'-0"

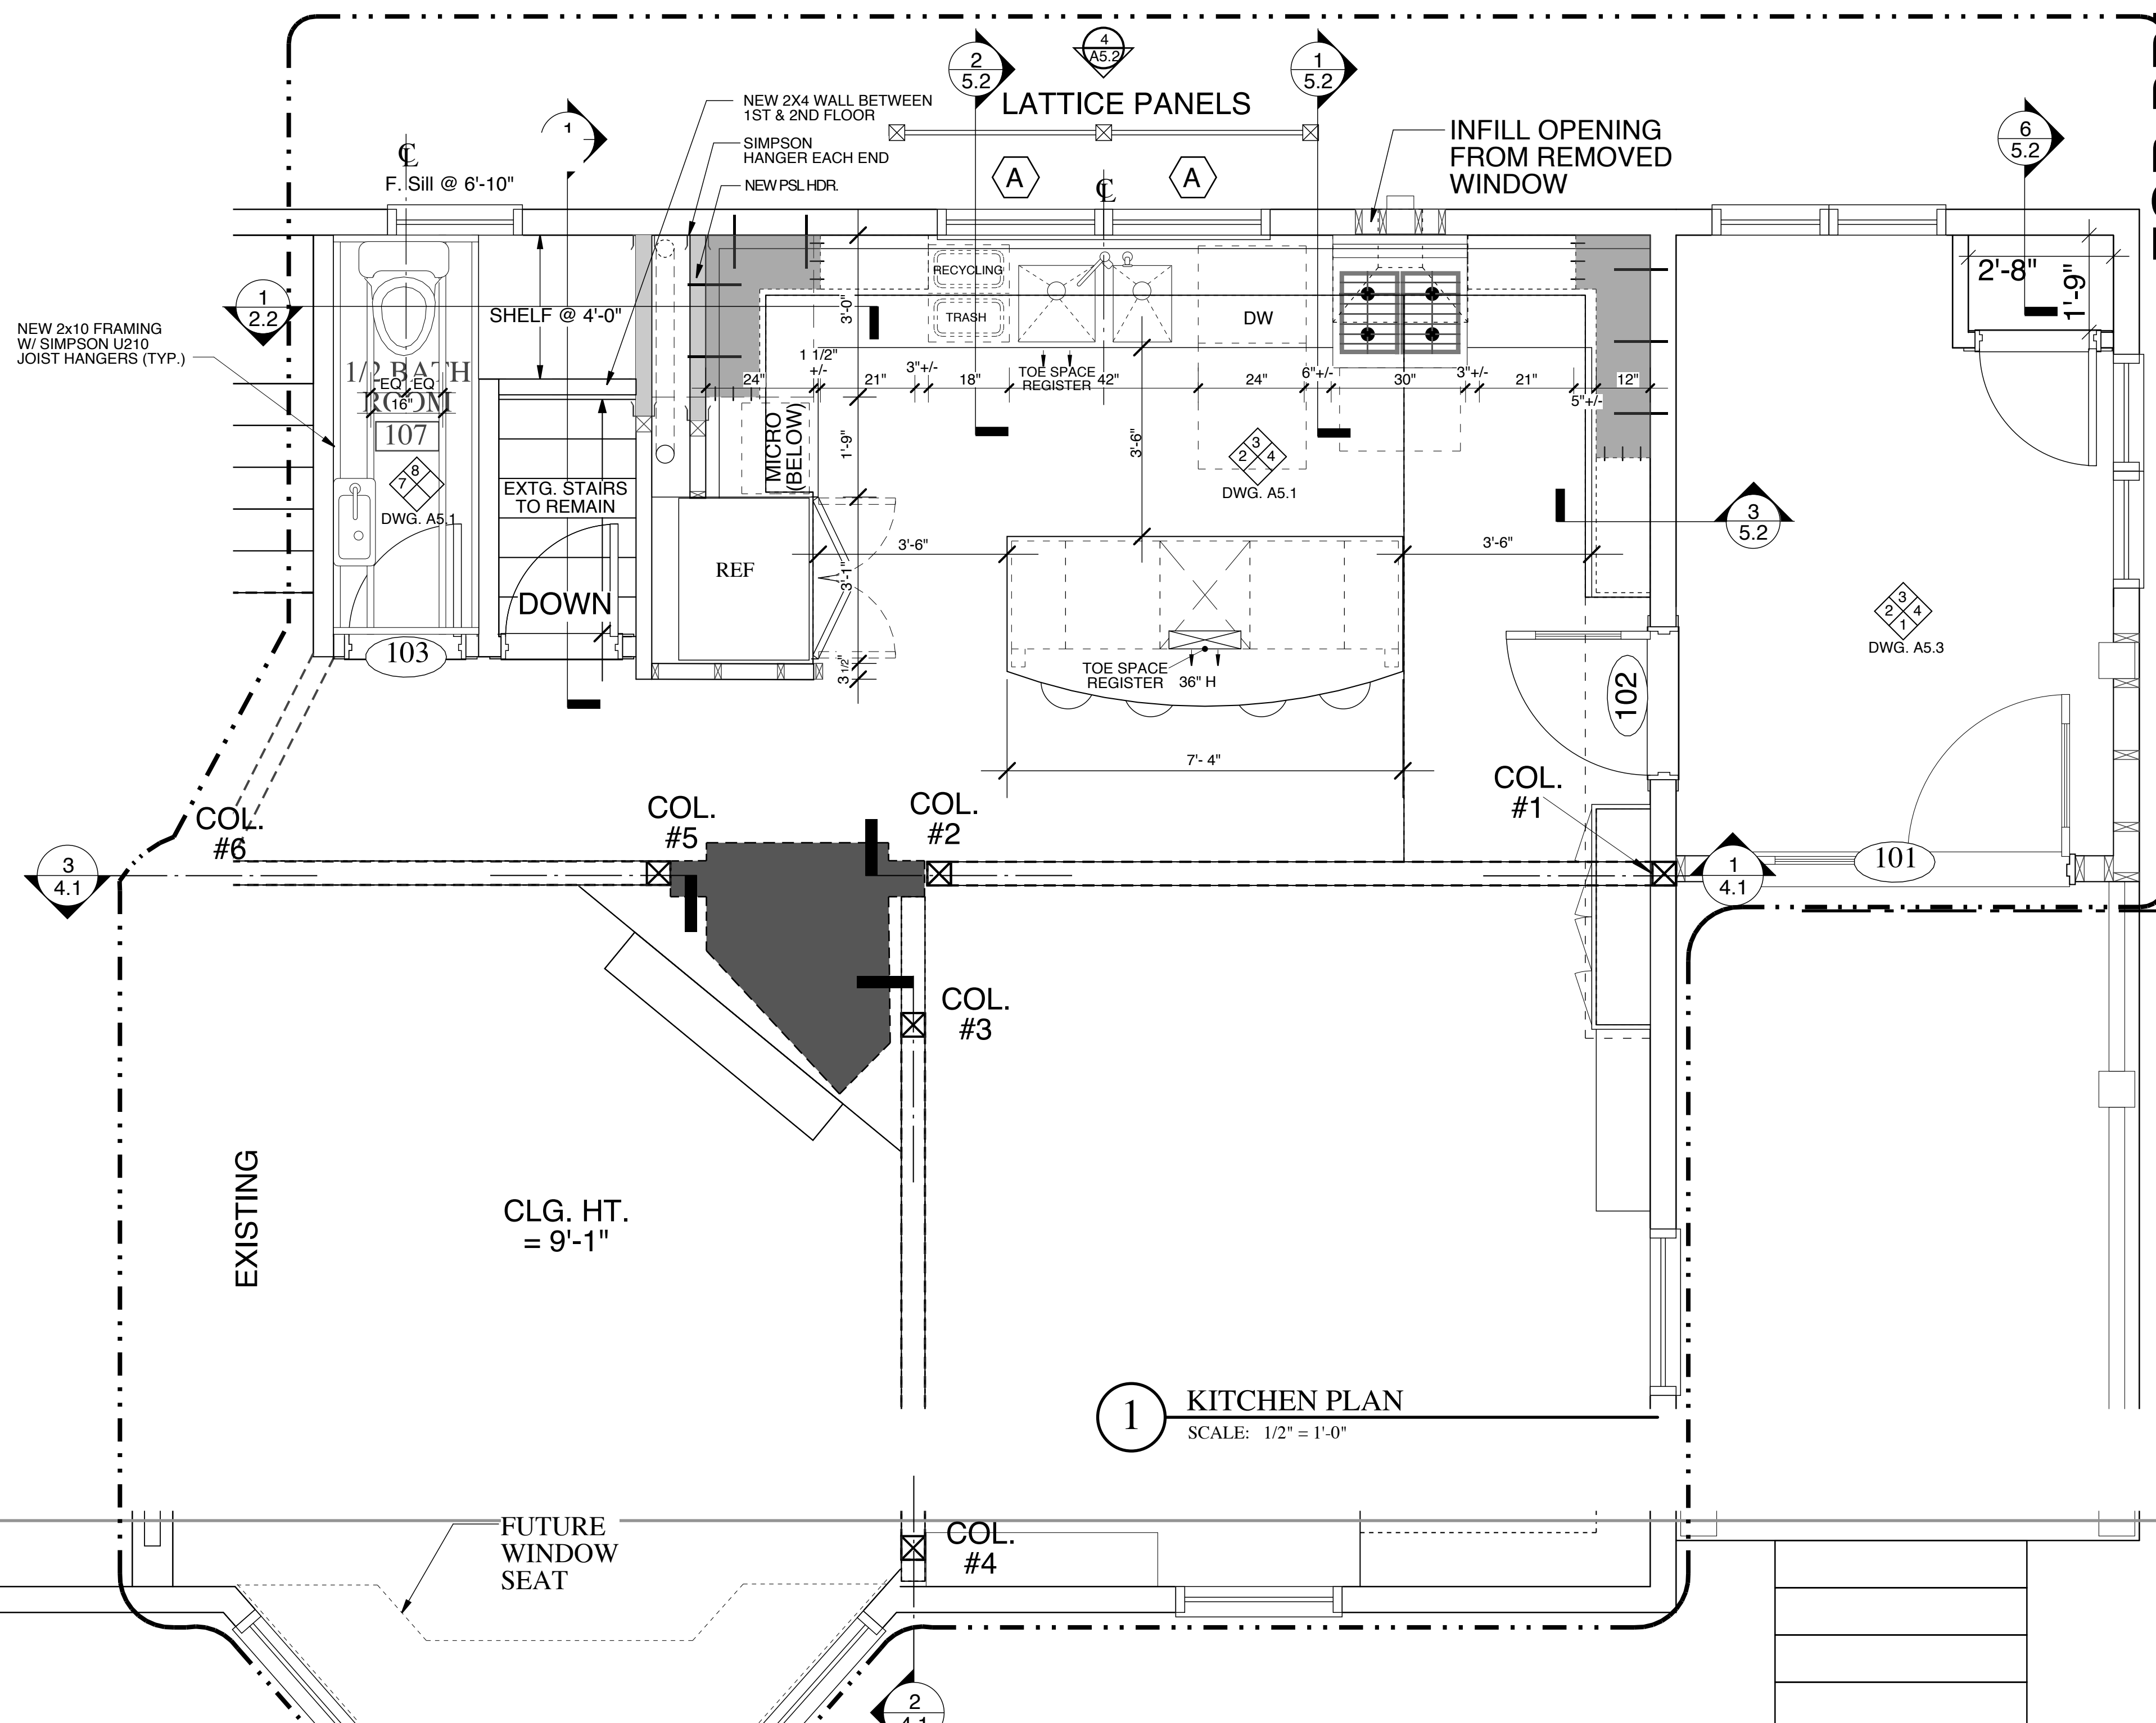

1 KITCHEN PLAN
 SCALE: 1/2" = 1'-0"

FOR PRICING - 10 FEBRUARY 2012

ARCHITECTURE & INTERIORS
 45 CASCO STREET
 PORTLAND, MAINE 04101
 207.699.2688 TEL
 207.699.2611 FAX
 davidhembrearchitect.com

| ISSUED FOR: | DATE |
|------------------|-----------|
| PRICING | 2/10/12 |
| PROGRESS PRINT | 1/20/12 |
| REVIEW | 10/20/11 |
| IN OFFICE REVIEW | 7/7/26/11 |

CORBETT-PATTENITI RESIDENCE
 104 FESSENDEN ROAD
 PORTLAND, MAINE
 DHA PROJ. # 20706

KITCHEN / BATH PLAN & DETAILS
 SCALE: 1/2" = 1'-0"

A5.1
 DRAWING NO.

AREA OF

