


1
FOUNDATION PLAN
SCALE: 1/4" = 1'-0"

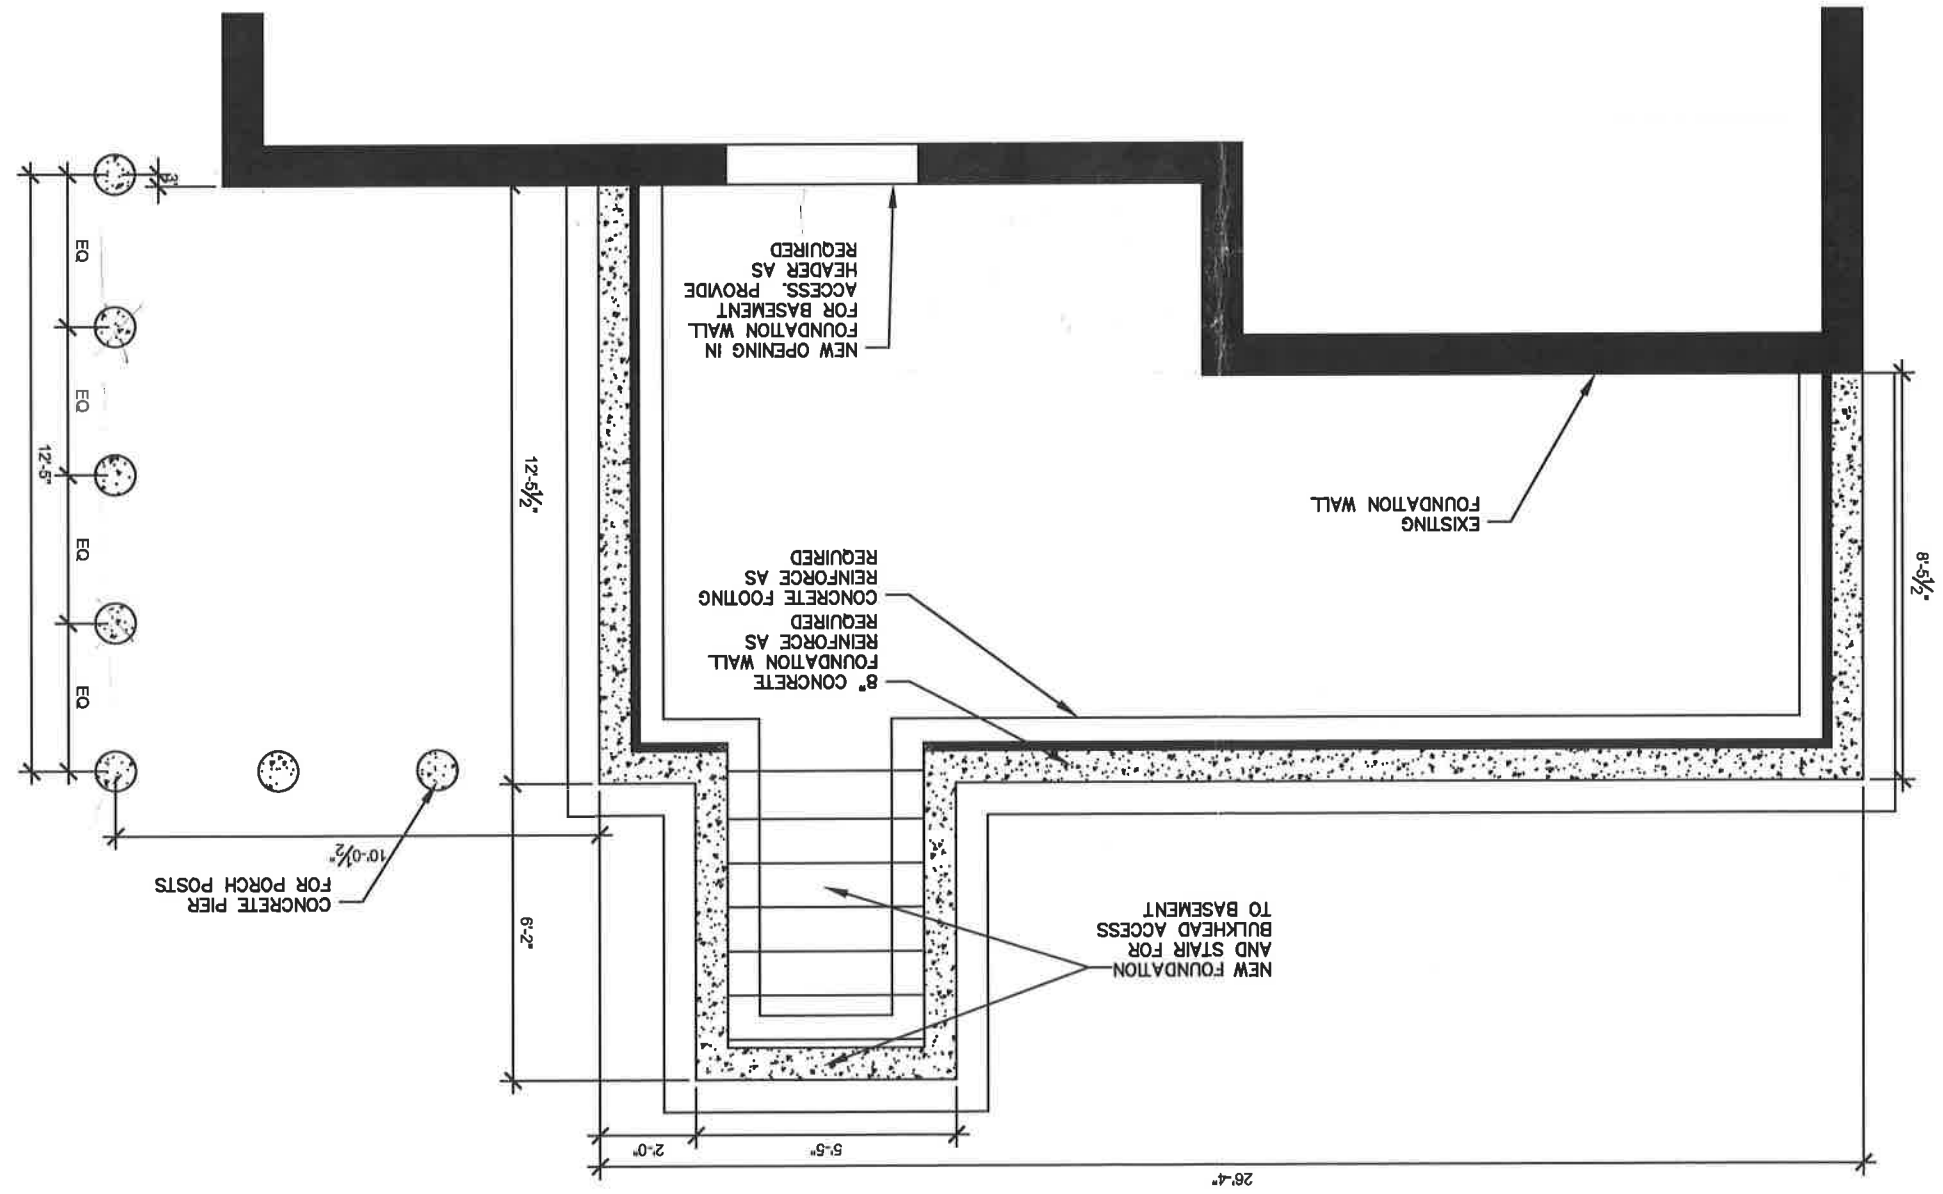

- D1 3'-0"x6'-8" PAIR INTERIOR WOOD DOORS (EACH LEAF 18")
- D2 2'-6"x6'-8" INTERIOR WOOD DOOR
- D3 2'-0"x6'-8" INTERIOR WOOD DOOR
- D4 5'-0"x6'-8" EXTERIOR CLAD WOOD DOOR, ONE PANEL FIXED, ONE OPERABLE.
- D5 3'-0"x6'-8" EXTERIOR CLAD WOOD DOOR
- D6 3'-0"x6'-8" EXTERIOR SCREEN DOOR

DOOR SCHEDULE:
NEW DOORS TO MATCH PANEL PATTERNS OF EXISTING DOORS
ALL EXTERIOR DOORS WITH LOCKING HARDWARE, VERIFY ALL
HARDWARE OPERATION WITH OWNER

- WINDOW SCHEDULE: (ANDERSON 400 SERIES CLAD WOOD)
- W1 2'-6" X 3'-4" DH WINDOW TW 2432
 - W2 2'-4" X 4'-0" DH WINDOW TW 3044
 - W3 2'-4" X 4'-4" DH WINDOW TW 2436
 - W4 5'-3"x4'-6" PR CASSEMENT WINDOWS CX 235
 - W5 2'-4"x4'-6" DH WINDOW TW 2432
- ALIGN HEAD OF WINDOW WITH W4
ALIGN HEAD OF WINDOW WITH W5
VERIFY - SIZE TO MATCH EXISTING WINDOW IN SAME ROOM
VERIFY - SIZE TO MATCH EXISTING WINDOW IN SAME ROOM
ALIGN HEAD OF WINDOWS WITH WINDOW HEADS ON SAME FLOOR
ALIGN HEAD OF WINDOWS WITH WINDOW HEADS ON SAME FLOOR

GENERAL NOTES:
1. THE NEW ROOFING INTO EXISTING, MATCH EXISTING SHINGLES.
PROVIDE AND INSTALL WHITE ALUMINUM FLASHING, DRIP EDGE,
GUTTERS AND DOWNSPOUTS.
2. NEW ROOF TO HAVE 3/4" SHEATHING, ICE AND WATER SHIELD,
SHINGLES TO MATCH EXISTIN ROOF.
3. 2X DORMER FRAMING, INSULATE DORMER ROOF AND WALLS WITH
DENSE-PACKED CELLULOSE.
4. CONTRACTOR TO VERIFY REQUIRED SIZE OF NEW HEADER BEAM.
5. ALL EXTERIOR TRIM, SIDING, ROOFING TO MATCH EXISTING
MATERIAL, SIZE FINISH AND COLOR.
6. INTERIOR TRIM TO MATCH EXISTING MATERIAL AND SIZE.
7. PATCH DRYWALL AROUND ALL NEW OPENINGS, PREP PRIME AND
PAINT. VERIFY COLOR WITH CLIENT.