


**FIRST FLOOR PLAN**

SCALE: 1/4" = 1'-0"

1

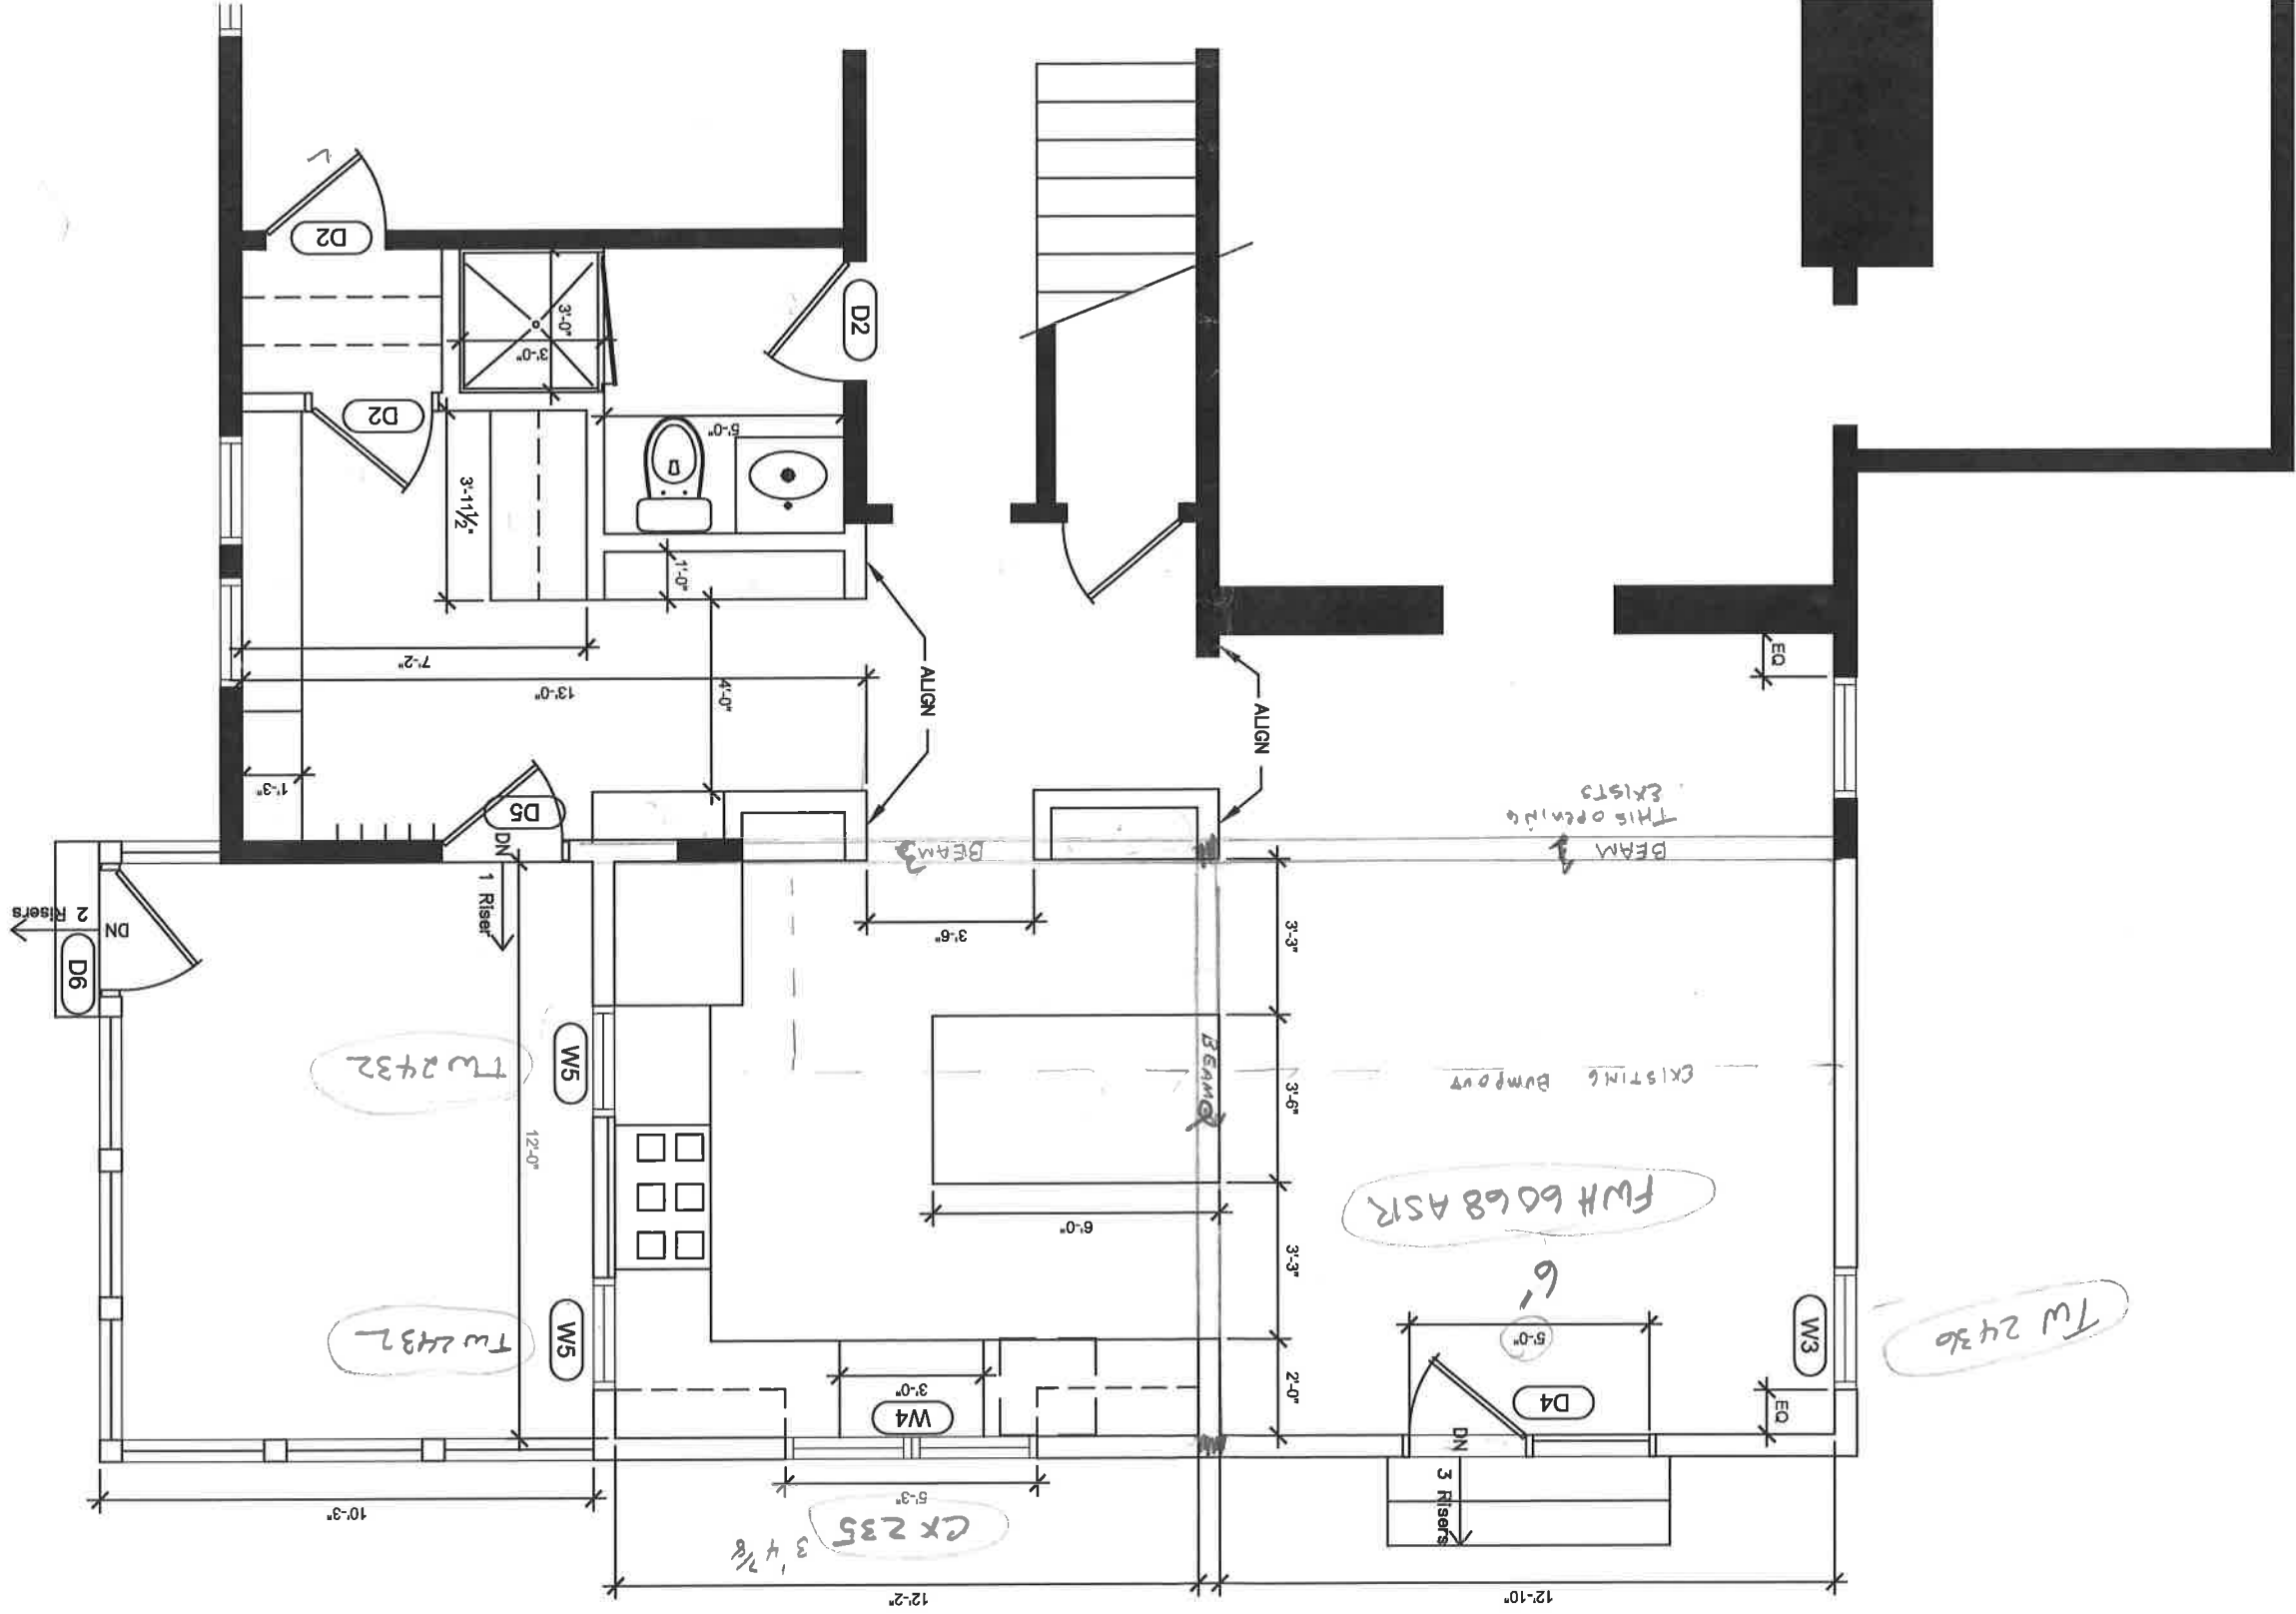

DRAWING TITLE:

**FIRST FLOOR PLAN**

PROJECT NAME:

**MCAULIFFE RESIDENCE**  
PORTLAND MAINE

DATE OF ISSUE

MARCH, 2013

DESCRIPTION

CONCEPTUAL

SCALE

1/4" = 1'-0"

PROJECT NUMBER

2013-0500

**A-101**

THIS DRAWING IS THE PROPERTY OF LINDA BRALEY AND IS NOT TO BE COPIED OR REPRODUCED IN PART OR WHOLE. 2013 © LINDA BRALEY

Linda Braley  
44 Edwards St.  
Portland, Maine 04102  
lbraley@yahoo.com  
207.321.5060