


DATE OF ISSUE
MARCH 2013
DESCRIPTION
CONCEPTUAL
SCALE
1/4" = 1'-0"
PROJECT NUMBER
2013-0500

THIS DRAWING IS THE PROPERTY OF
LINDA BRALEY AND IS NOT TO BE
COPIED OR REPRODUCED IN PART OR
WHOLE. © 2013 LINDA BRALEY

DRAWING TITLE:
SECOND FLOOR PLAN
PROJECT NAME:
MAULLIFFE RESIDENCE
PORTLAND MAINE

Linda Braley
44 Edwards St.
Portland, Maine 04102
lsbraley@yahoo.com
207.321.5060

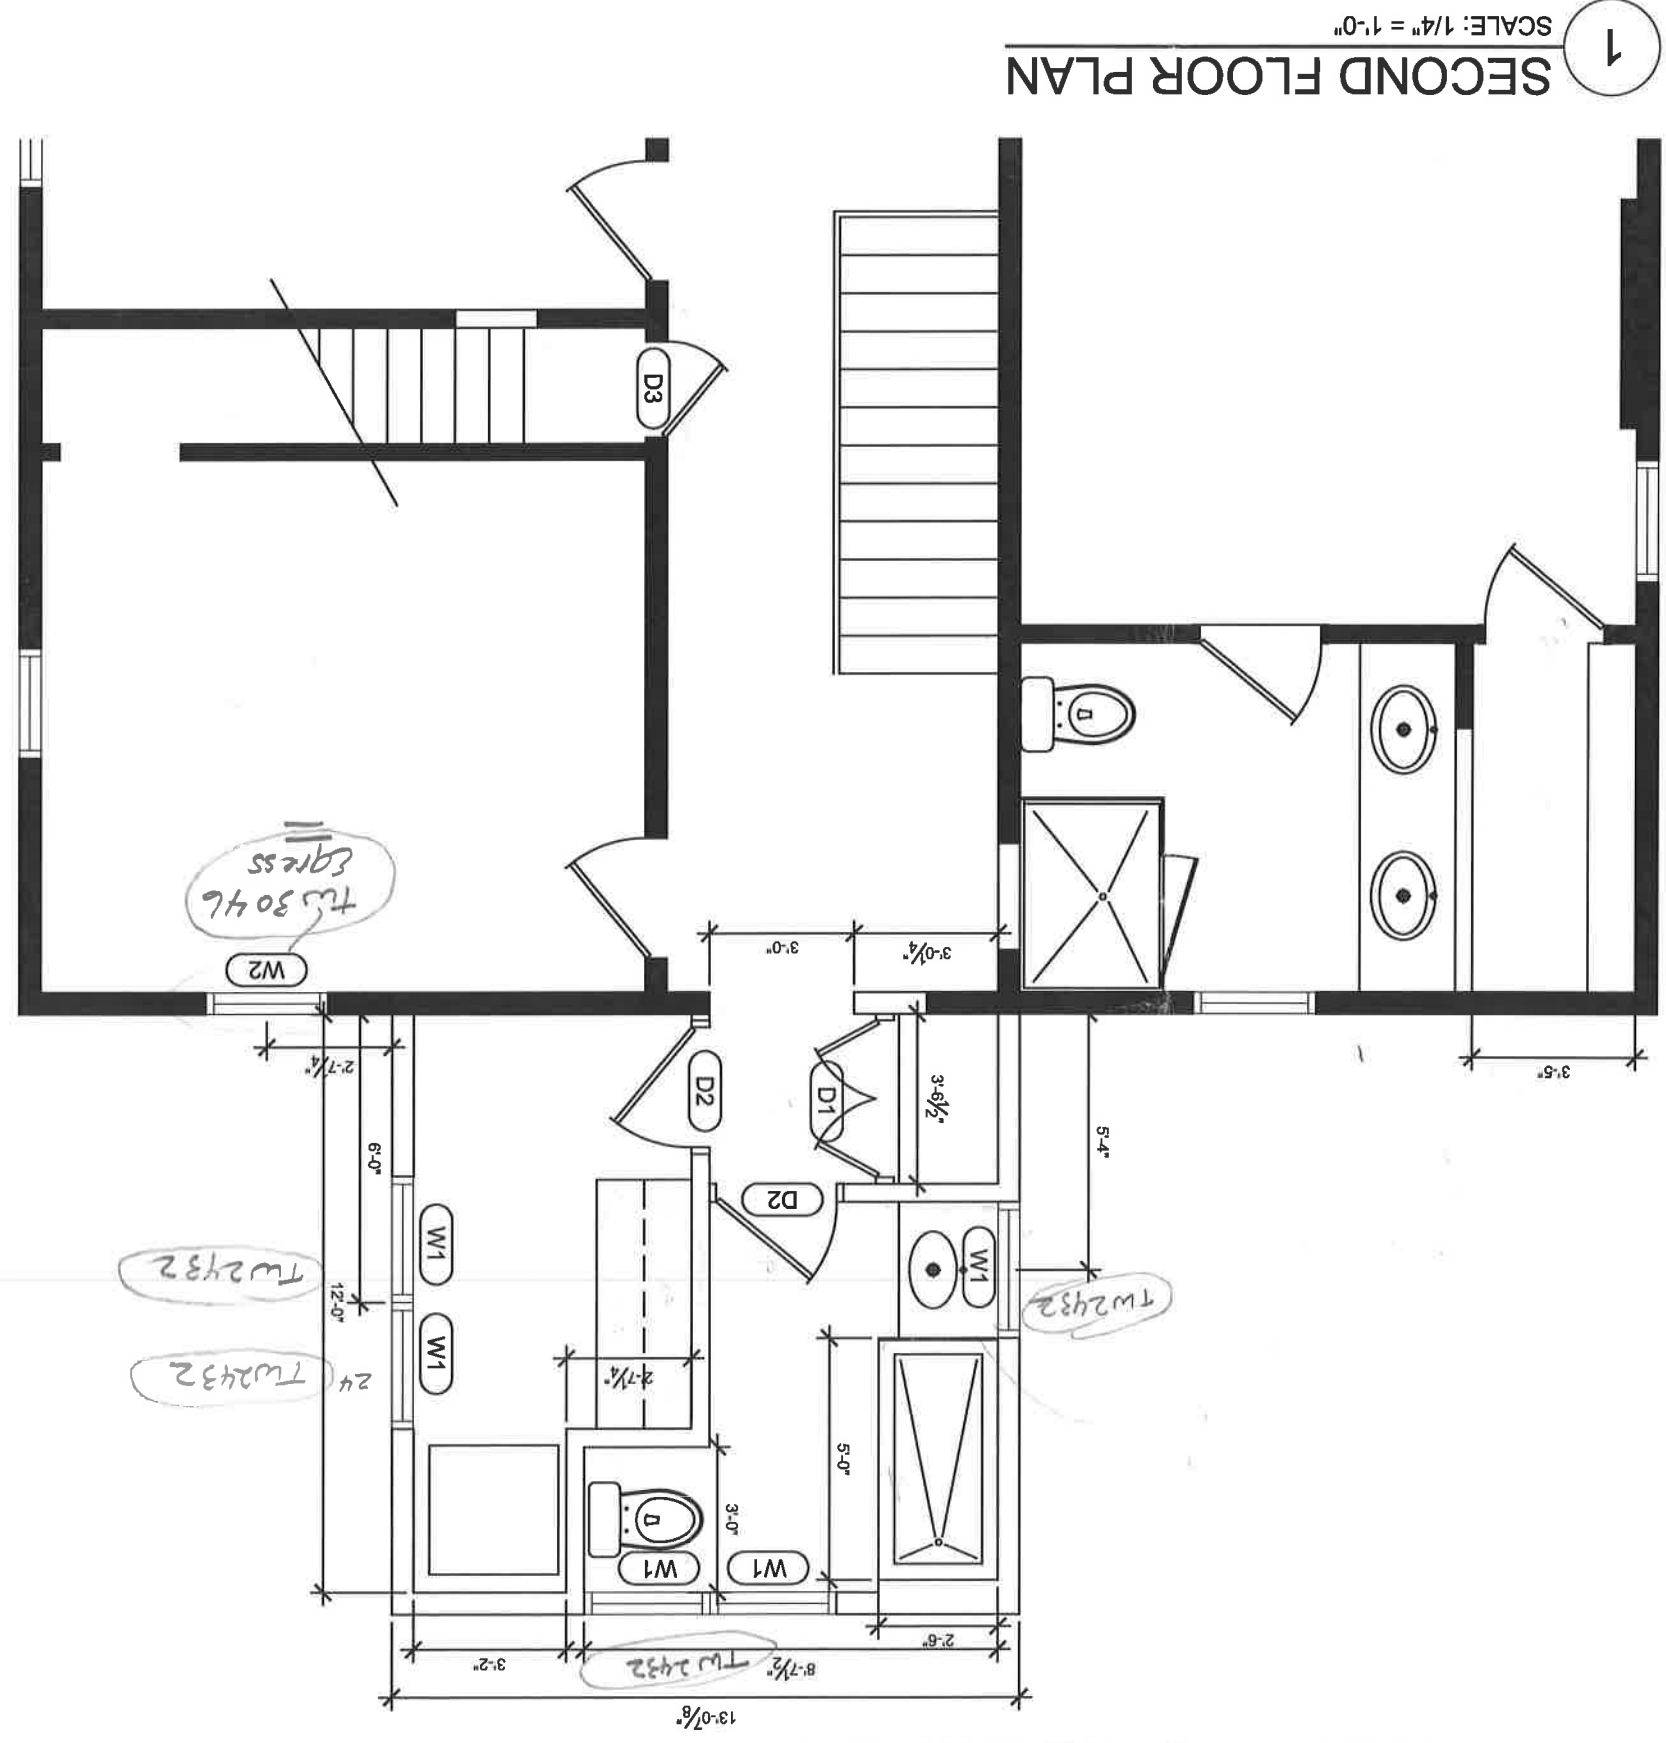

1
SECOND FLOOR PLAN
SCALE: 1/4" = 1'-0"