

GENERAL NOTES:

1. THE NEW ROOFING INTO EXISTING, MATCH EXISTING SHINGLES. PROVIDE AND INSTALL WHITE ALUMINUM FLASHING, DRIP EDGE, GUTTERS AND DOWNSPOUTS.
2. NEW ROOF TO HAVE 3/4" SHEATHING, ICE AND WATER SHIELD, SHINGLES TO MATCH EXISTING ROOF.
3. 2X DORMER FRAMING. INSULATE DORMER ROOF AND WALLS WITH DENSE-PACKED CELLULOSE.
4. CONTRACTOR TO VERIFY REQUIRED SIZE OF NEW HEADER BEAM.
5. ALL EXTERIOR TRIM, SIDING, ROOFING TO MATCH EXISTING MATERIAL, SIZE FINISH AND COLOR.
6. INTERIOR TRIM TO MATCH EXISTING MATERIAL AND SIZE.
7. PATCH DRYWALL AROUND ALL NEW OPENINGS, PREP PRIME AND PAINT. VERIFY COLOR WITH CLIENT.


WINDOW SCHEDULE: (ANDERSON 400 SERIES CLAD WOOD)

- W1 2'-6" X 3'-4" DH WINDOW
ALIGN HEAD OF WINDOW WITH WINDOW HEADS ON SAME FLOOR
- W2 2'-4" X 4'-0" DH WINDOW
VERIFY- SIZE TO MATCH EXISTING WINDOW IN SAME ROOM
ALIGN HEAD OF WINDOWS WITH WINDOW HEADS ON SAME FLOOR
- W3 2'-4" X 4'-4" DH WINDOW
VERIFY- SIZE TO MATCH EXISTING WINDOW IN SAME ROOM
ALIGN HEAD OF WINDOWS WITH WINDOW HEADS ON SAME FLOOR
- W4 5'-3" X 4'-6" PR CASEMENT WINDOWS
ALIGN HEAD OF WINDOW WITH W5
- W5 2'-4" X 4'-6" DH WINDOW
ALIGN HEAD OF WINDOW WITH W4

DOOR SCHEDULE:

NEW DOORS TO MATCH PANEL PATTERNS OF EXISTING DOORS
 ALL EXTERIOR DOORS WITH LOCKING HARDWARE, VERIFY ALL HARDWARE OPERATION WITH OWNER

- D1 3'-0" X 6'-8" PAIR INTERIOR WOOD DOORS (EACH LEAF 18")
- D2 2'-6" X 6'-8" INTERIOR WOOD DOOR
- D3 2'-0" X 6'-8" INTERIOR WOOD DOOR
- D4 5'-0" X 6'-8" EXTERIOR CLAD WOOD DOOR,
ONE PANEL FIXED, ONE OPERABLE.
SINGLE FULL LIGHT IN EACH PANEL
- D5 3'-0" X 6'-8" EXTERIOR CLAD WOOD DOOR
SINGLE FULL LIGHT
- D6 3'-0" X 6'-8" EXTERIOR SCREEN DOOR

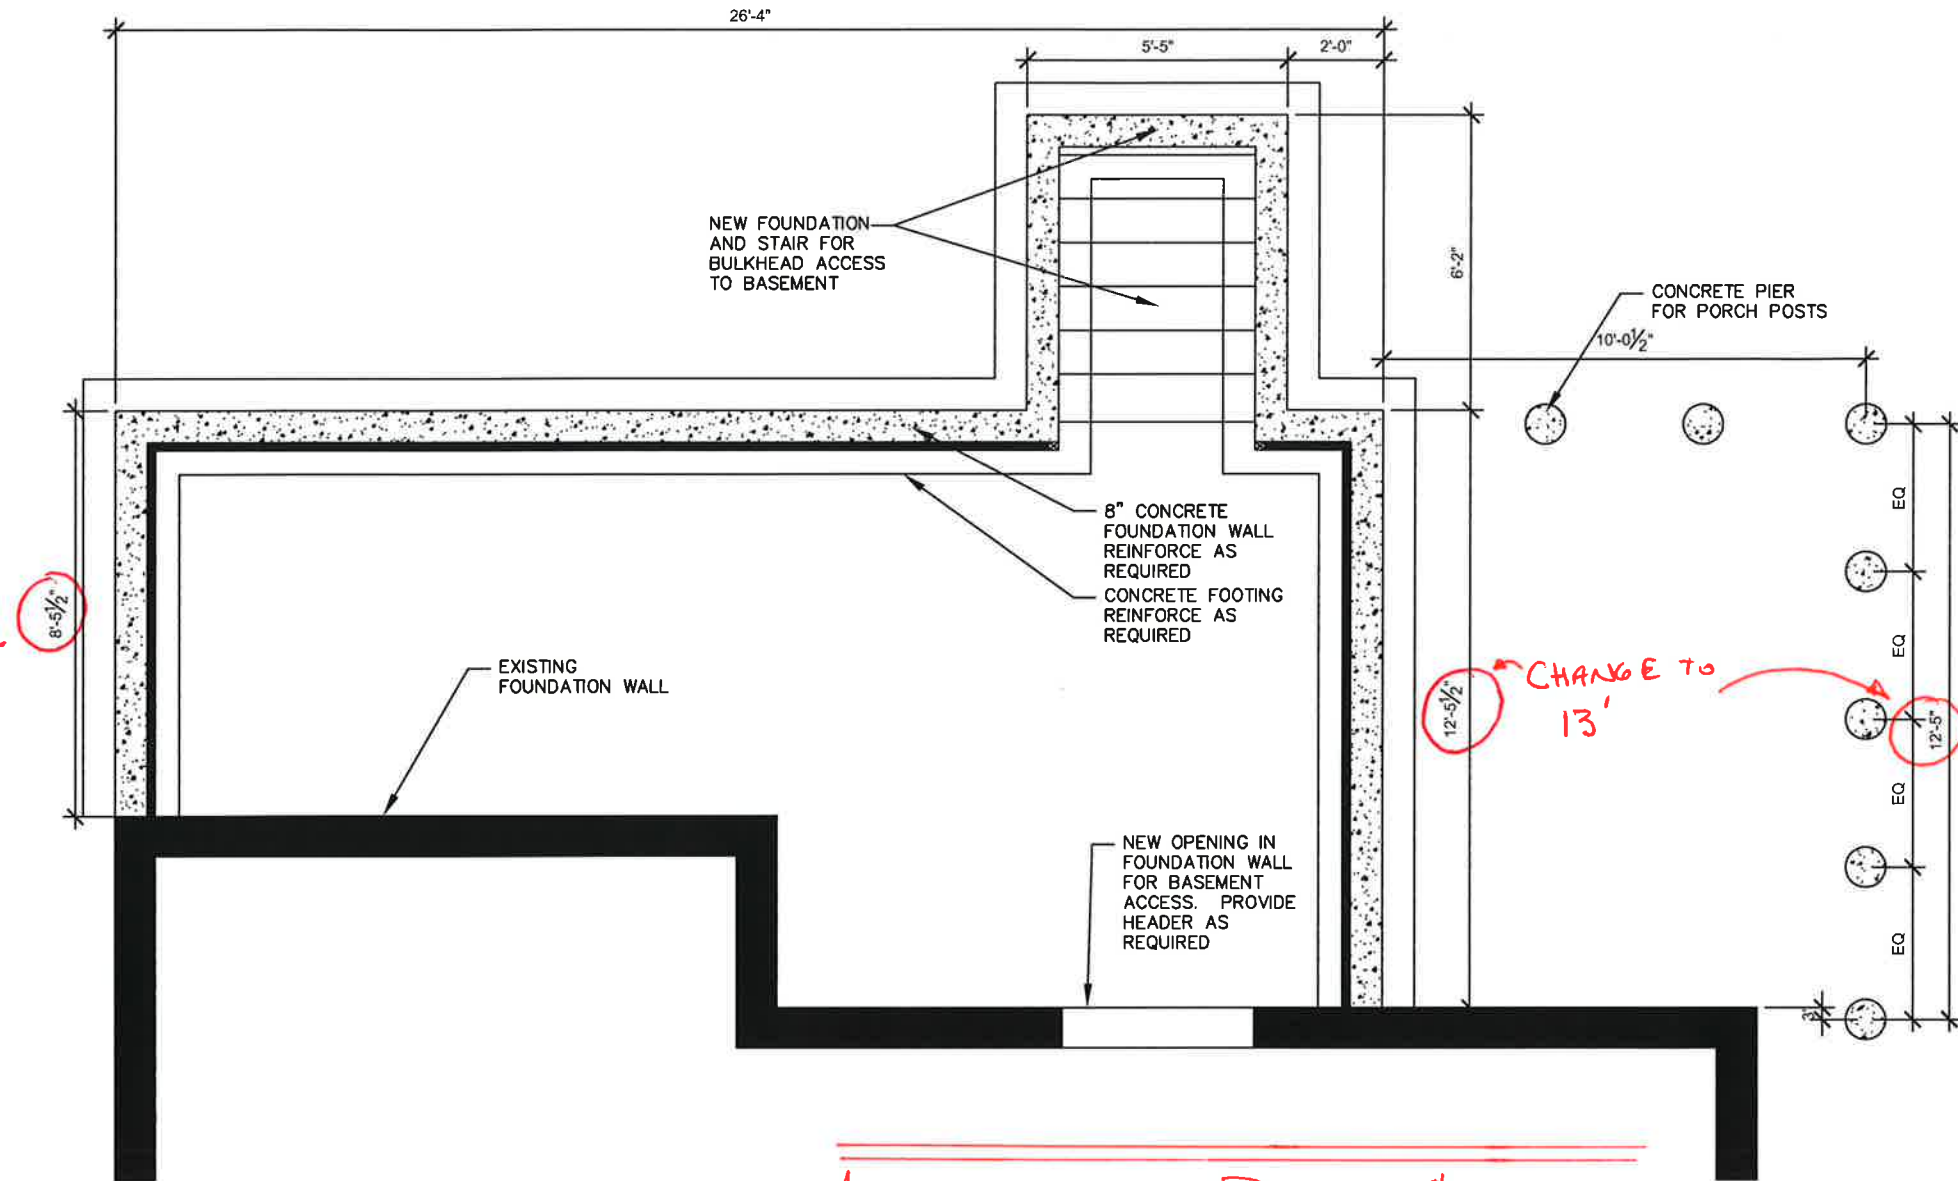

1 FOUNDATION PLAN
 SCALE: 1/4" = 1'-0"

AMENDMENT TO PERMIT # 2013-00680

WE ARE ASKING TO ADD 6.5" TO THE DIMENSIONS AS INDICATED ABOVE

ALL STRUCTURAL FRAMING IS UNCHANGED AND MEETS REQUIRED LOADING

MAY 24, 2013

DRAWING TITLE:
FOUNDATION PLAN, SCHEDULES

PROJECT NAME: **38 LONGFELLOW ST**
MCALIFFE RESIDENCE
 PORTLAND MAINE

THIS DRAWING IS THE PROPERTY OF LINDA BRALEY AND IS NOT TO BE COPIED OR REPRODUCED IN PART OR WHOLE. 2013 © LINDA BRALEY

DATE OF ISSUE
 MARCH, 2013
 DESCRIPTION
 CONCEPTUAL
 SCALE
 1/4" = 1'-0"
 PROJECT NUMBER
 2013-0500

A-100