




1 WEST EL. HIDDEN  
A-2.1 SCALE: 1/8" = 1'-0"

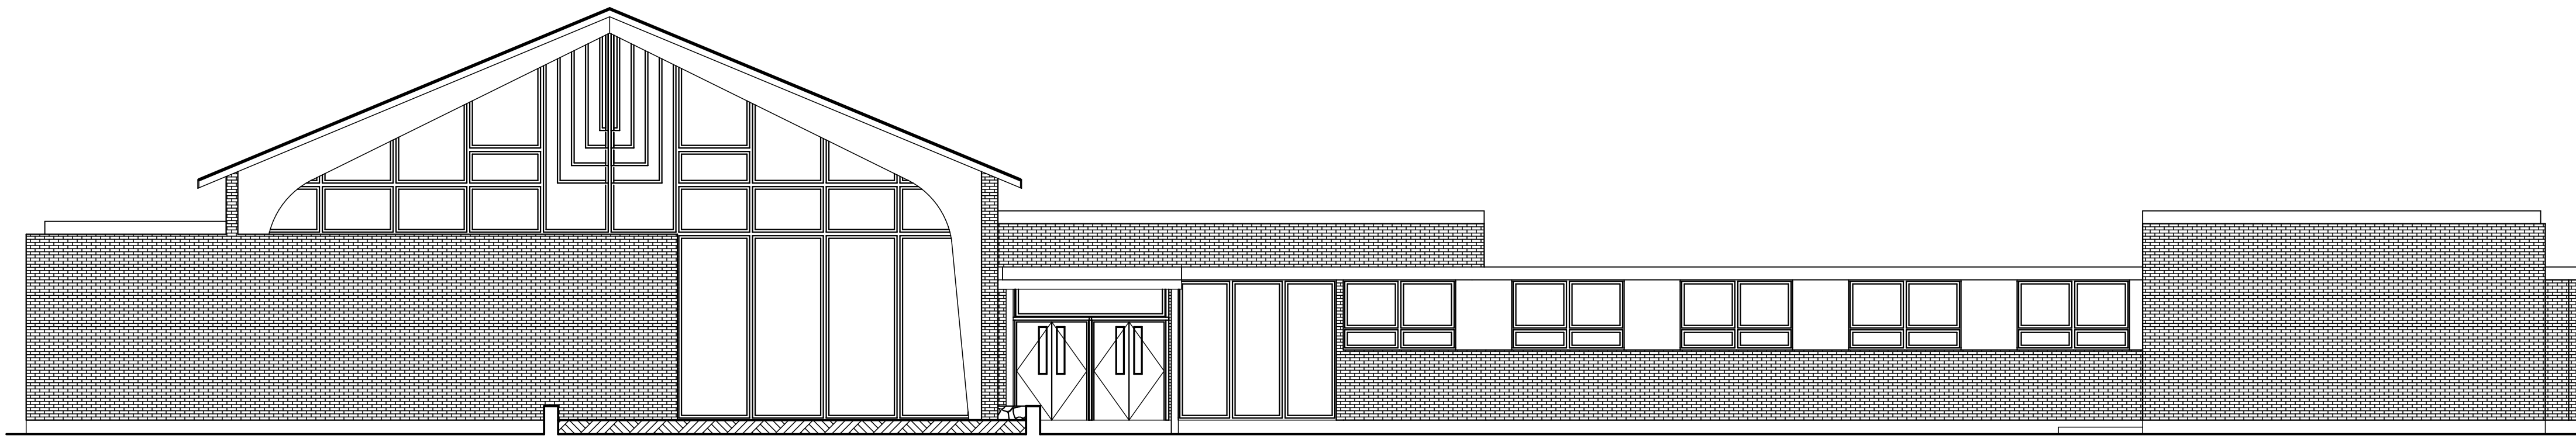


2 NORTH ELEVATION  
A-2.1 SCALE: 1/8" = 1'-0"

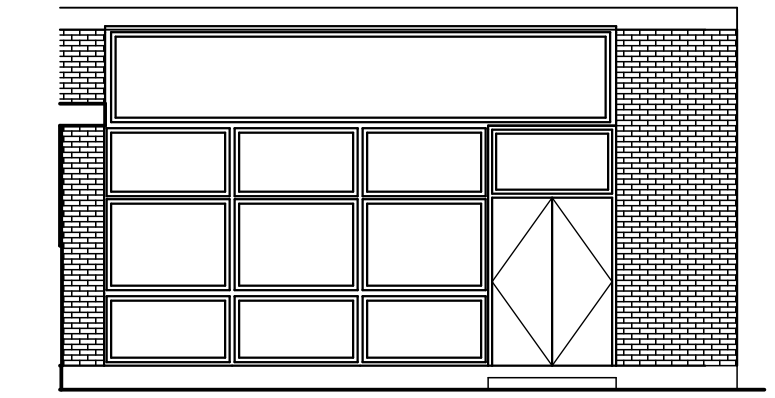


3 EAST EL. HIDDEN  
A-2.1 SCALE: 1/8" = 1'-0"

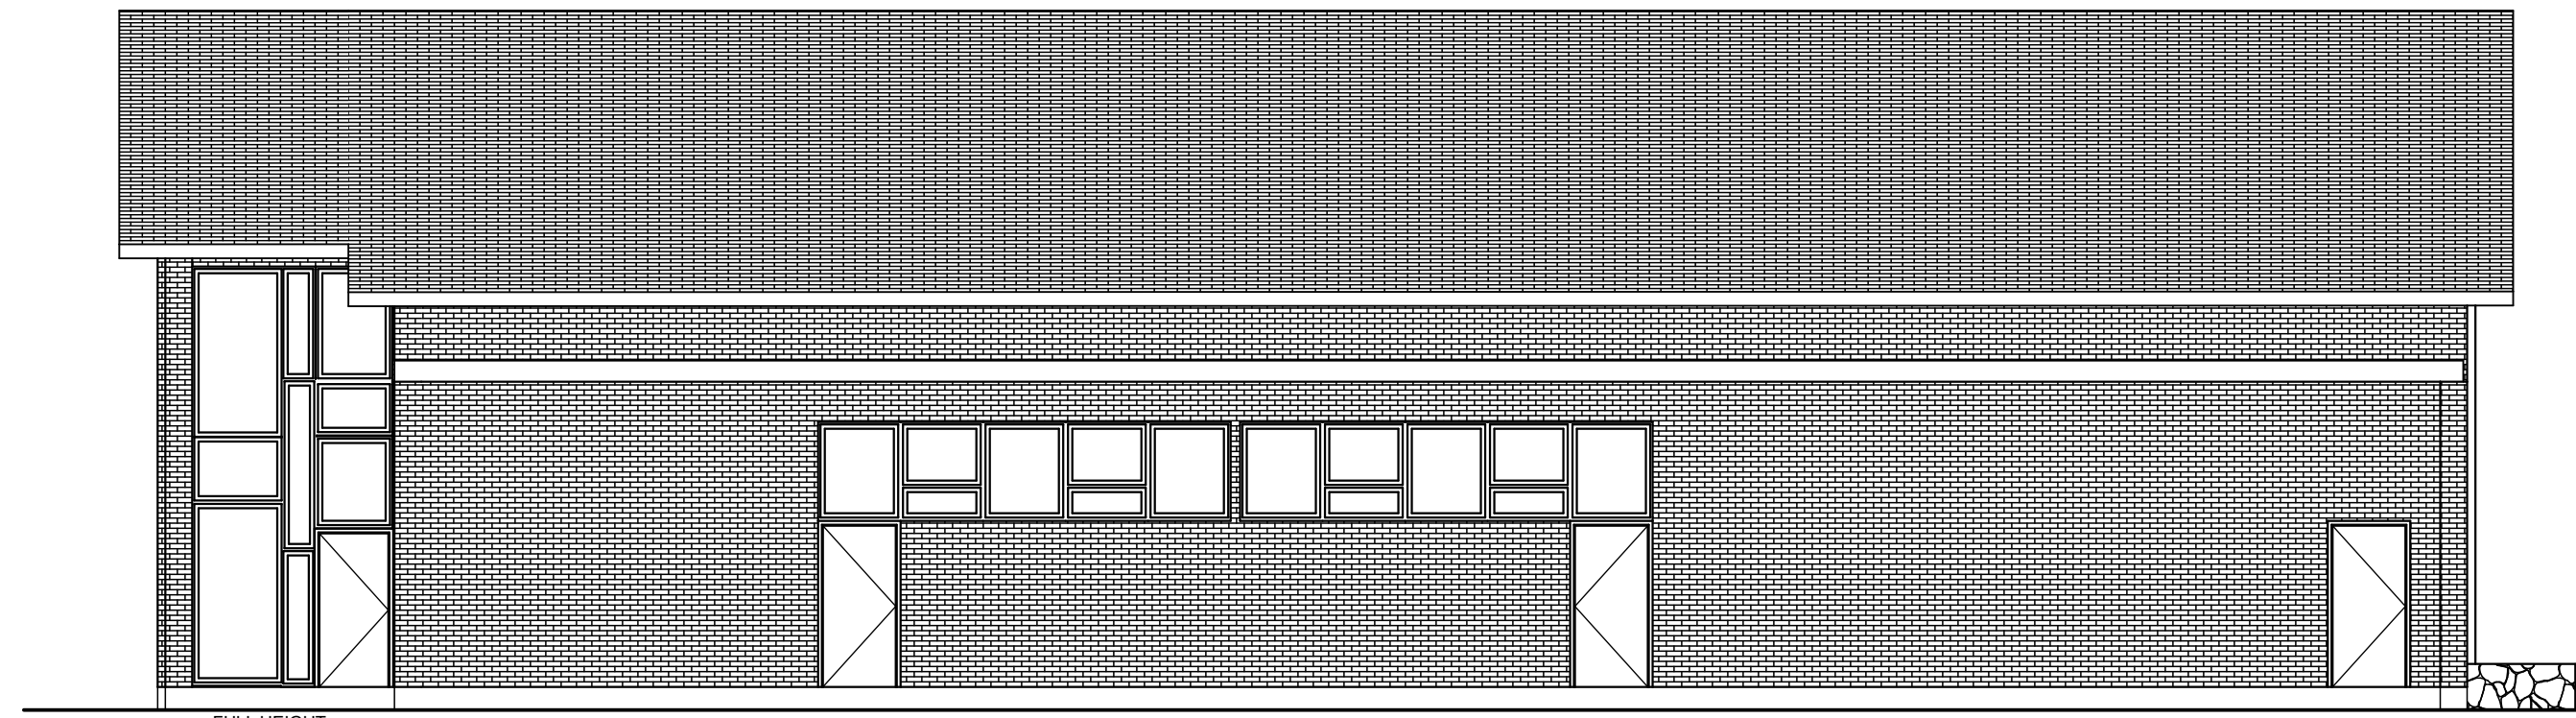

2 EAST ELEVATION  
A-2.1 SCALE: 1/8" = 1'-0"

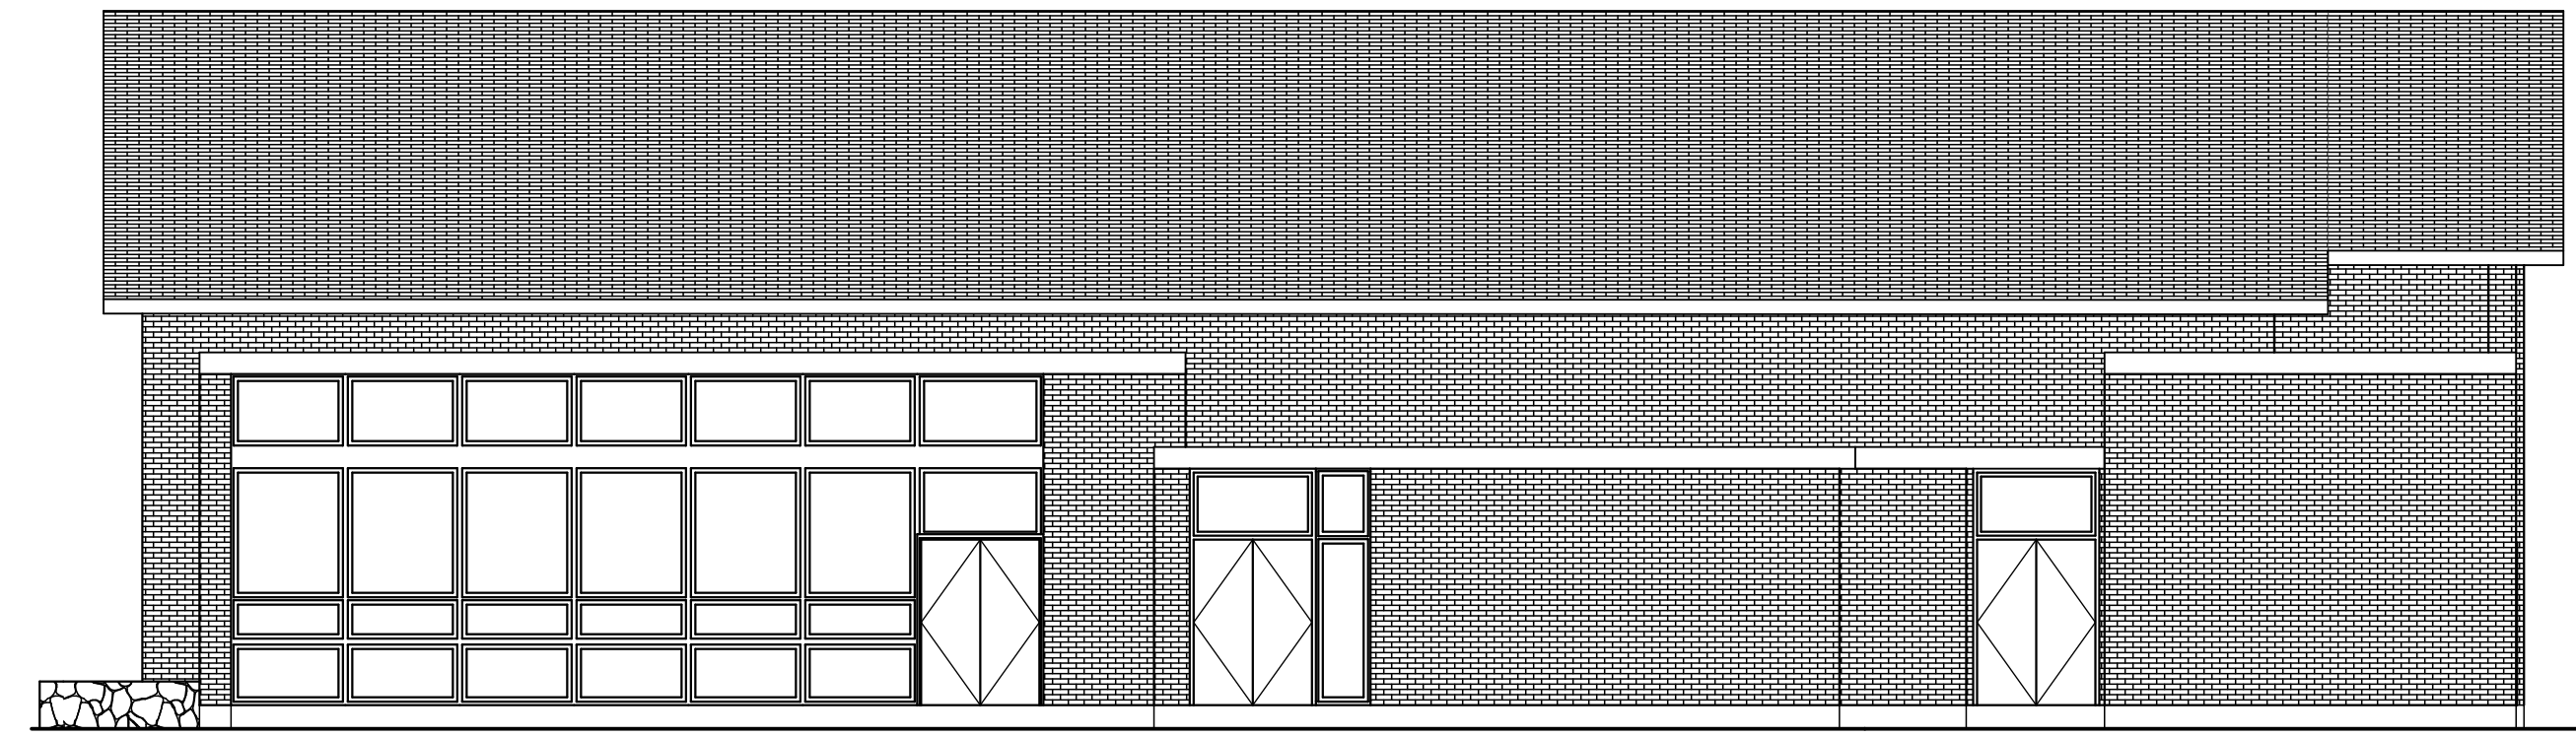

3 WEST ELEVATION  
A-2.1 SCALE: 1/8" = 1'-0"

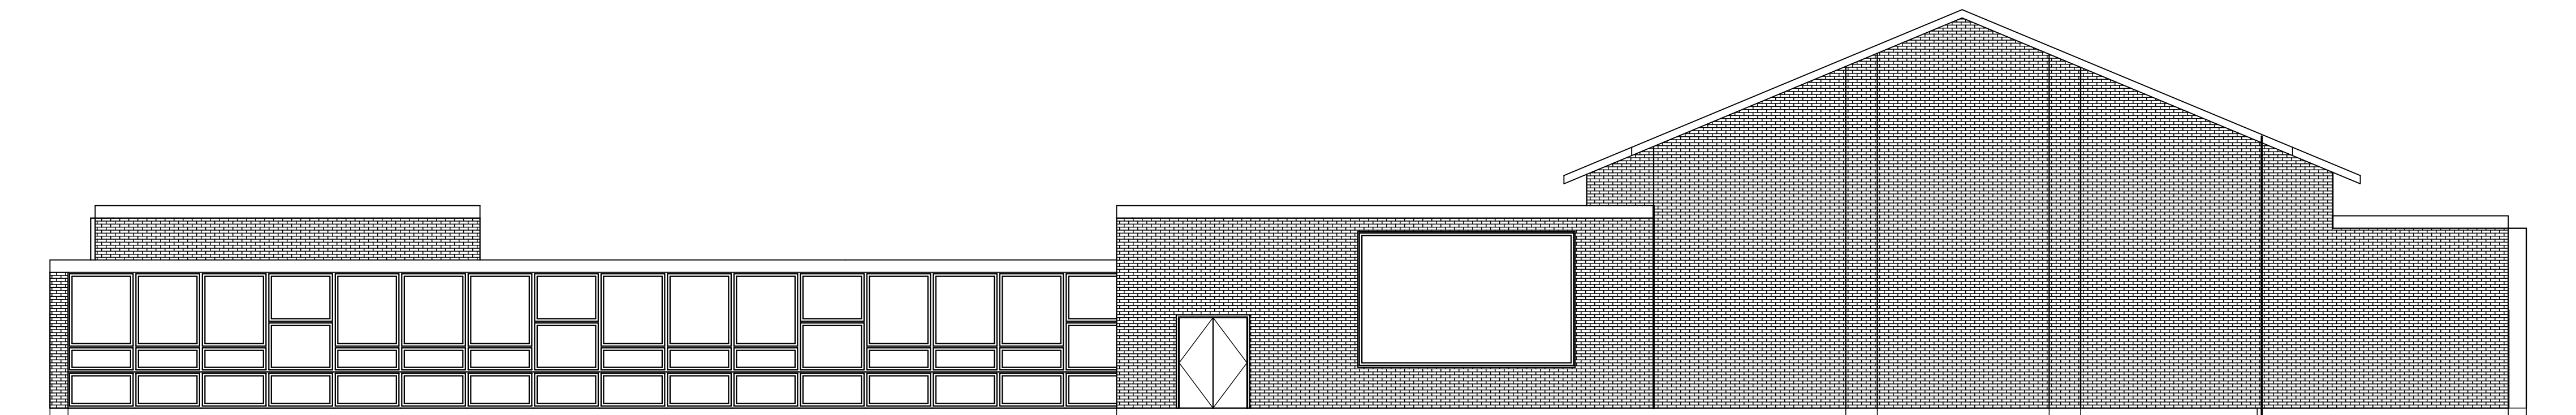


3 SOUTH ELEVATION  
A-2.1 SCALE: 1/8" = 1'-0"



PORTLAND COMMUNITY SQUASH  
PORTLAND MAINE  
58 ALDER ST.



WHIPPLE | CALLENDER ARCHITECTS

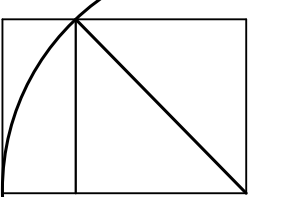

136 PLEASANT AVE.  
PORTLAND, ME 04103  
P 207.775.2696  
F 207.775.3631  
www.whipplecallender.com

DESCRIPTION

DATE

MARK

DATE:

8/8/16

CHECKED BY:

JWW/NPC

DRAWN BY:

JWW/NPC

JOB:

PCS

SHEET TITLE:

A-2.1