




1 WEST EL. HIDDEN
A-2.1 SCALE: 1/8" = 1'-0"

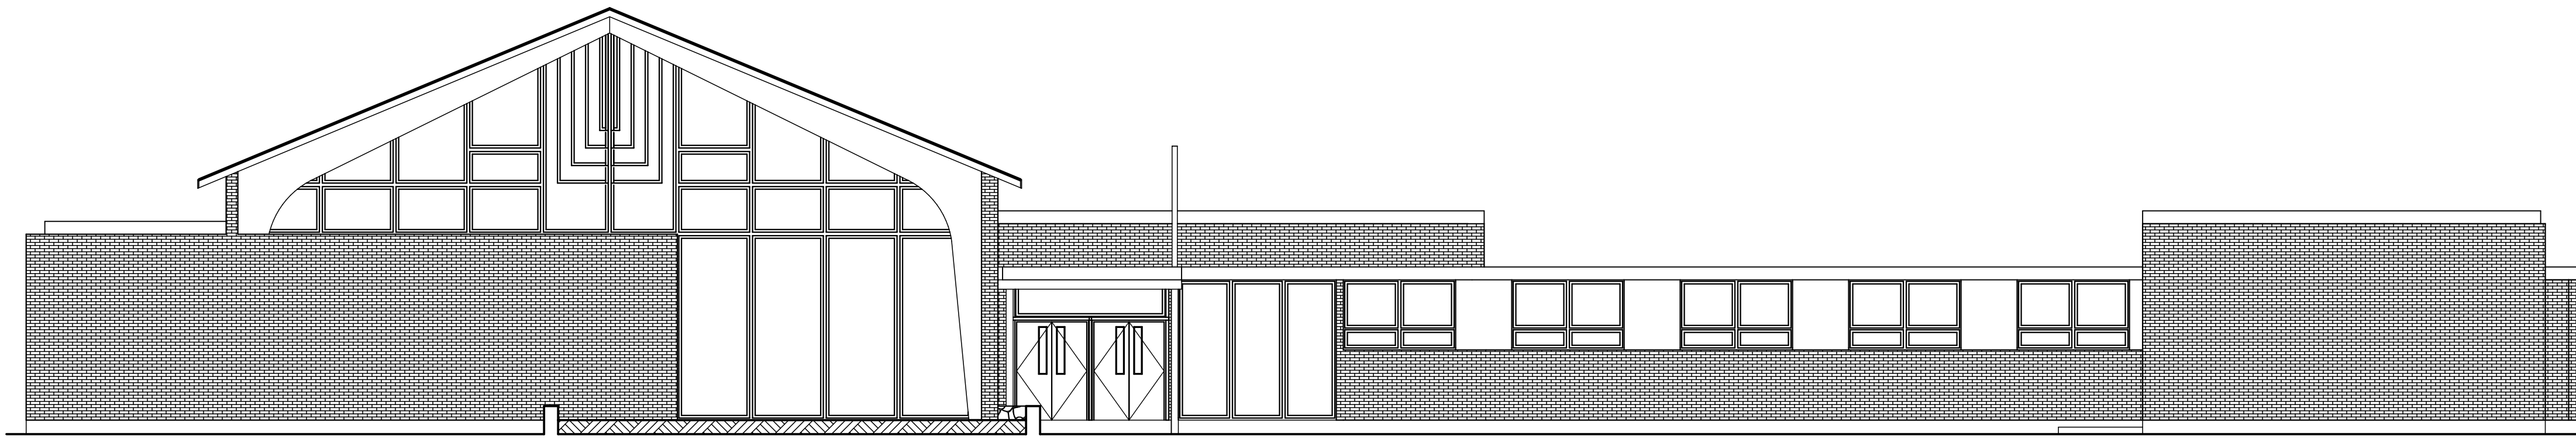


2 NORTH ELEVATION
A-2.1 SCALE: 1/8" = 1'-0"

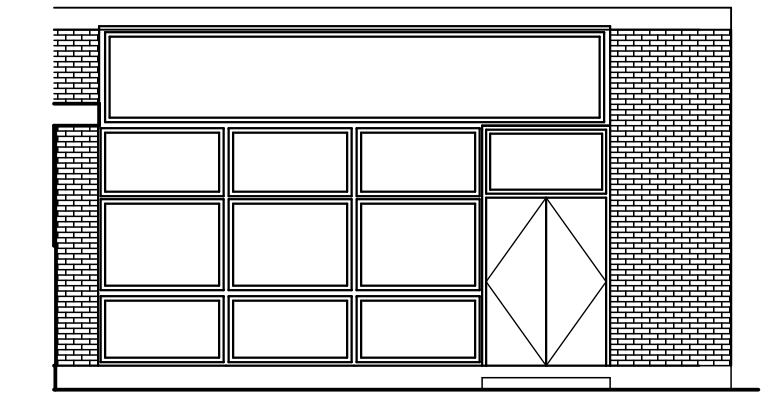


3 EAST EL. HIDDEN
A-2.1 SCALE: 1/8" = 1'-0"

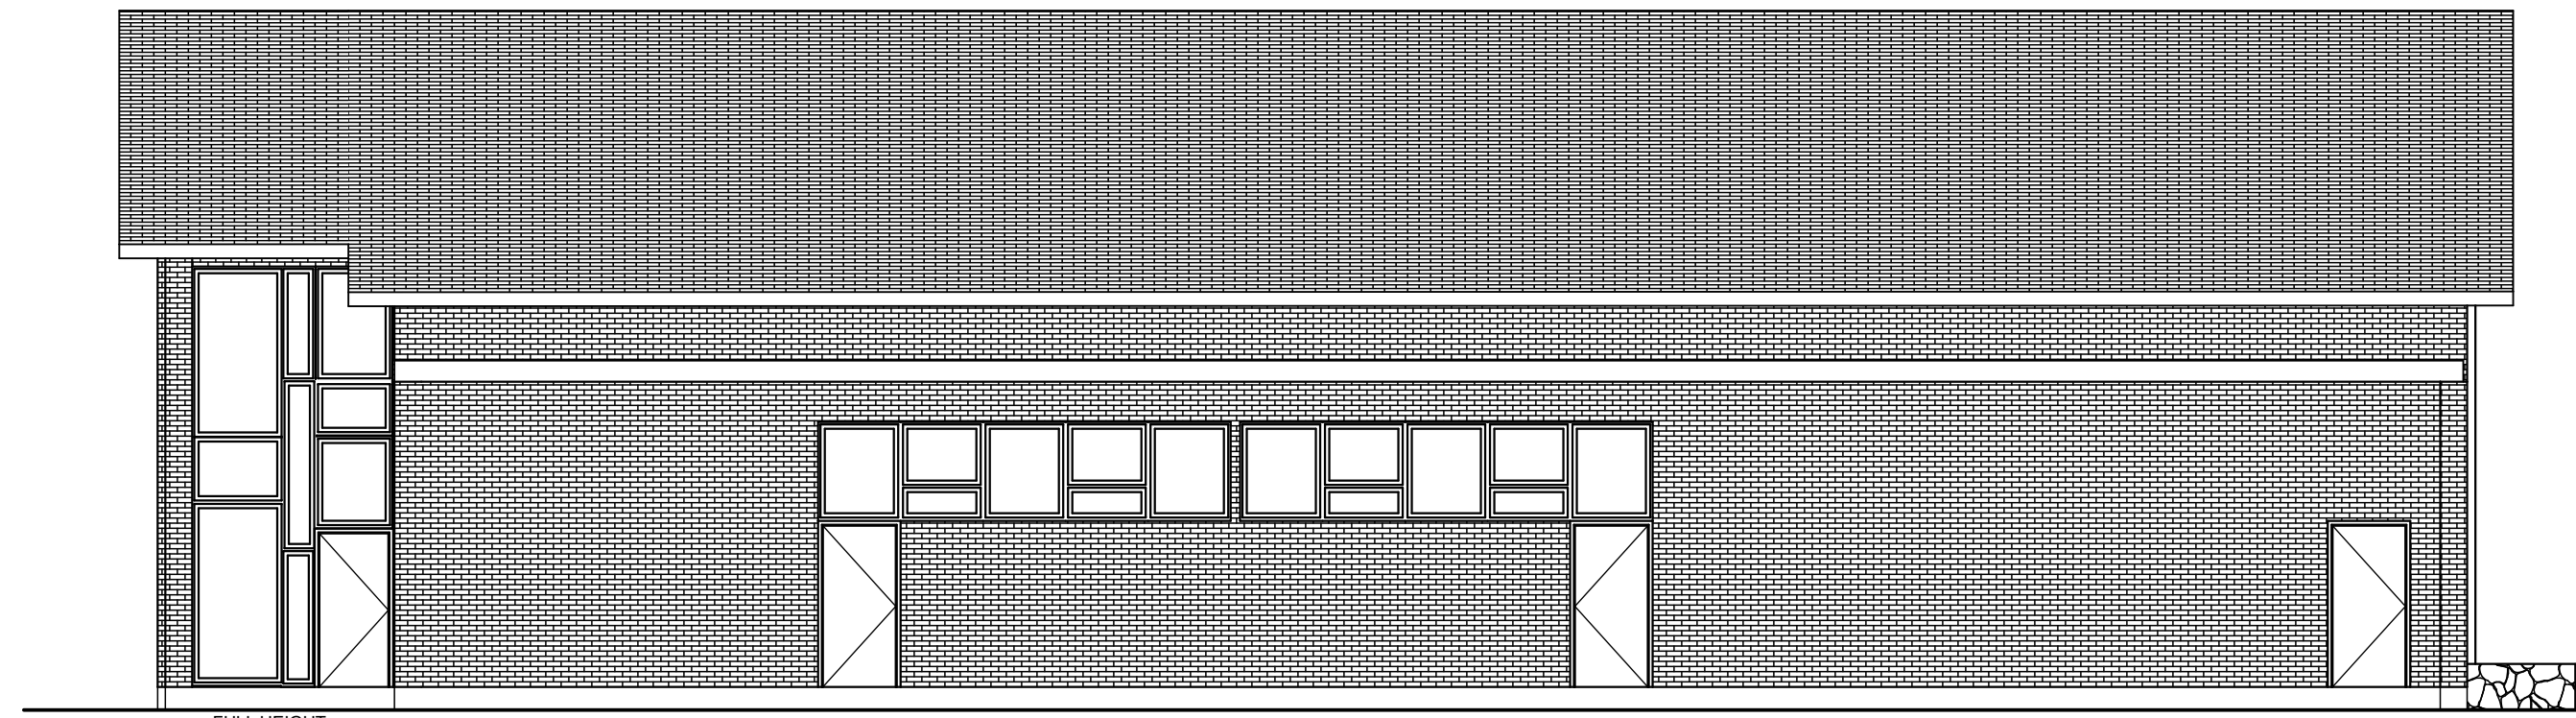

2 EAST ELEVATION
A-2.1 SCALE: 1/8" = 1'-0"

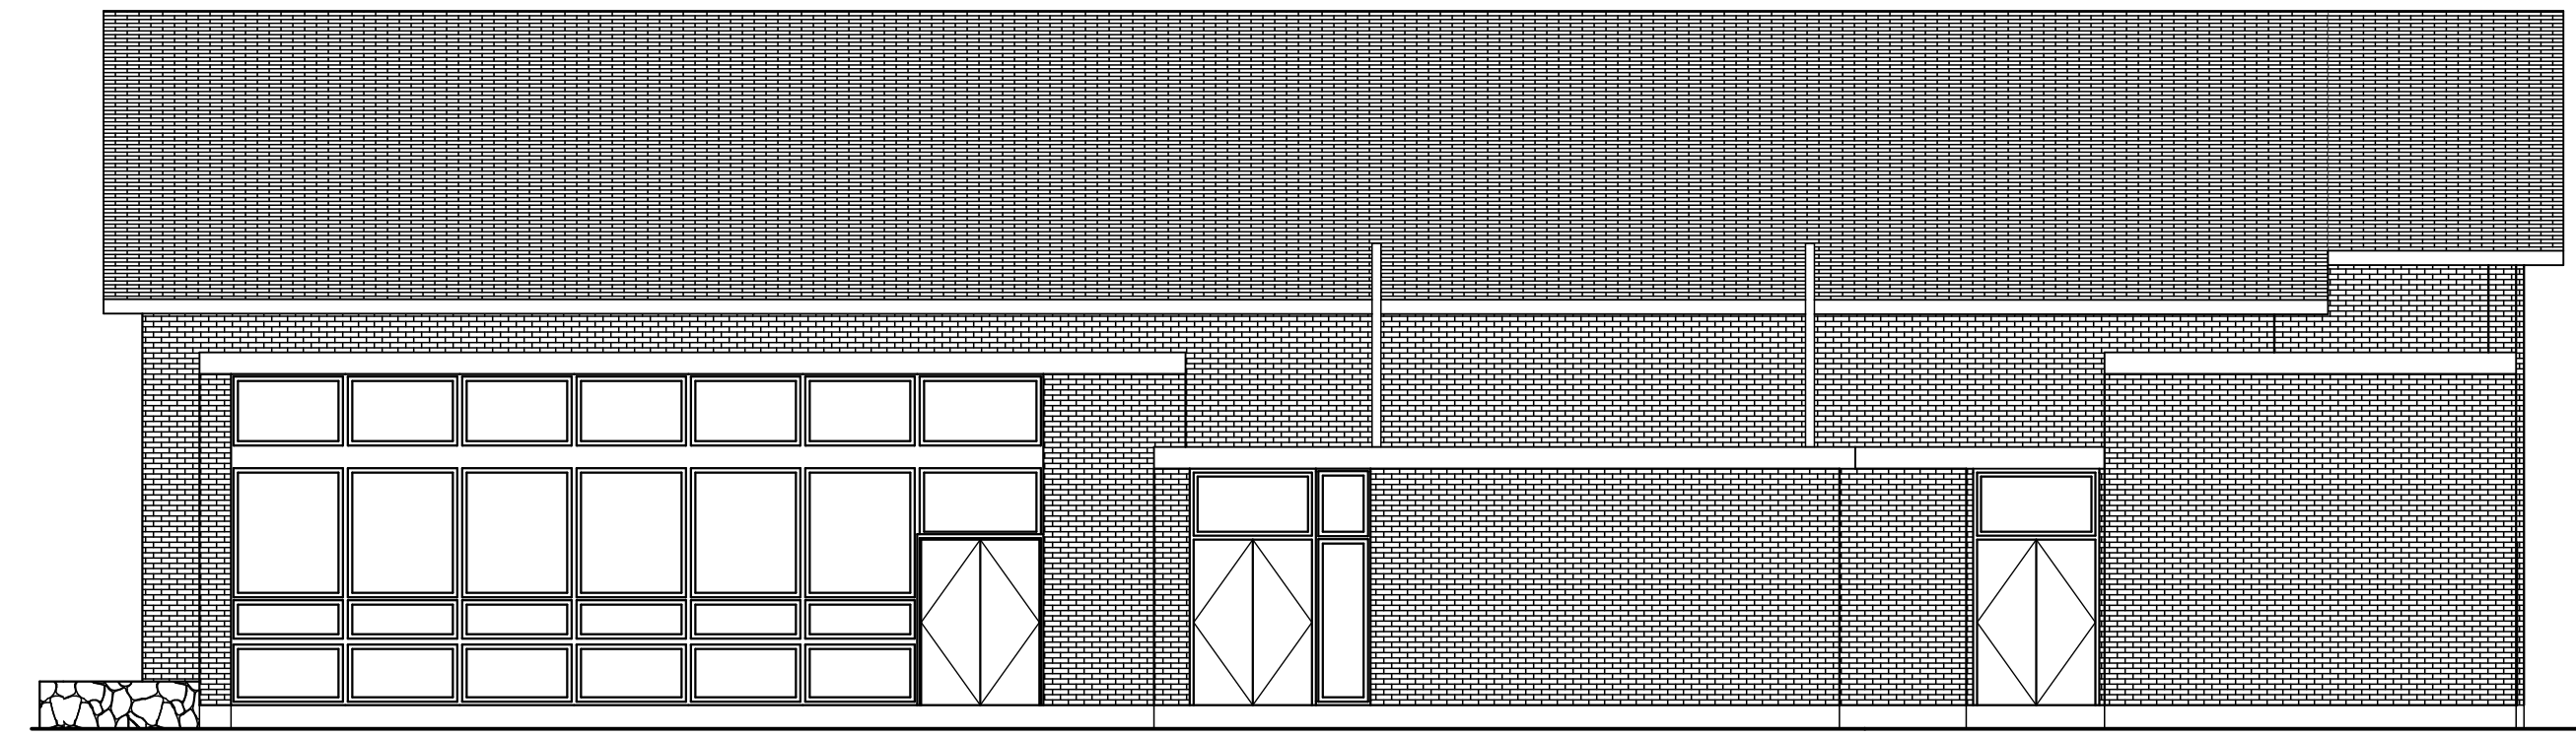

3 WEST ELEVATION
A-2.1 SCALE: 1/8" = 1'-0"

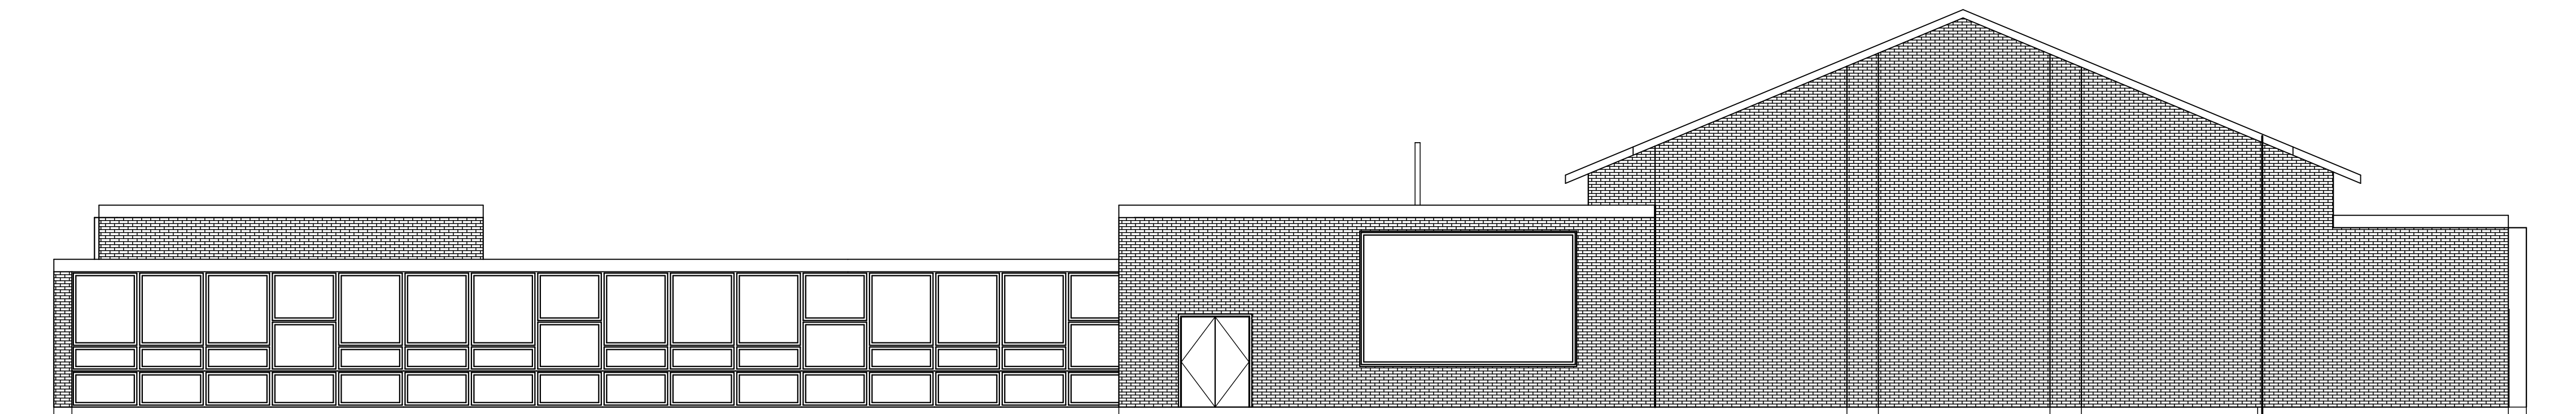


3 SOUTH ELEVATION
A-2.1 SCALE: 1/8" = 1'-0"



PORTLAND COMMUNITY SQUASH
PORTLAND MAINE
68 ALDER ST.



WHIPPLE | CALLENDER ARCHITECTS

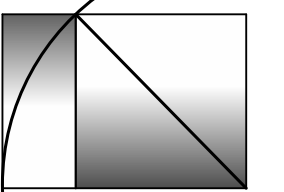

136 PLEASANT AVE.
PORTLAND, ME 04103
P 207.775.2696
F 207.775.3631
www.whipplecallender.com

DESCRIPTION

DATE

MARK

DATE:

9/2/16

CHECKED BY:

JWW/NPC

DRAWN BY:

JWW/NPC

JOB:

PCS

SHEET TITLE:

A-2.1