



ELEVATION
SCALE 1"=1'-0"

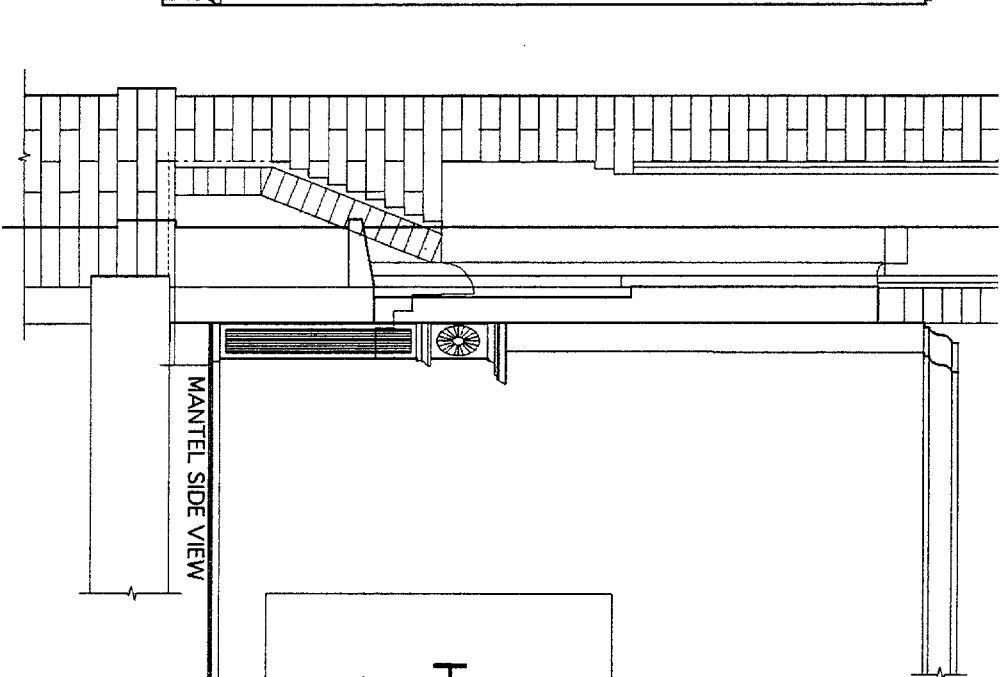

CUTAWAY VIEW OF FIREBOX AND FLUE


FIREPLACE
HERCZEG HOUSE
173 LONGFELLOW STREET PORTLAND, ME
APRIL 25, '06 WOODWARD THOMSEN CO.

PARLOR FLOOR PLAN
SCALE 1"=1'-0"

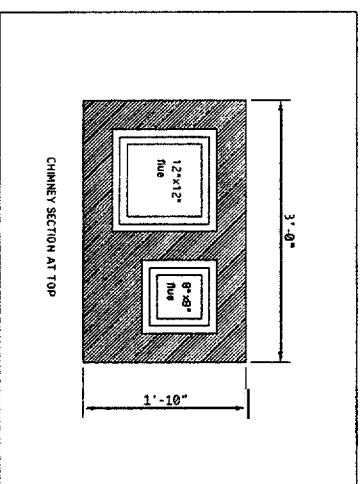

CHIMNEY SECTION AT TOP


MANTEL SIDE VIEW

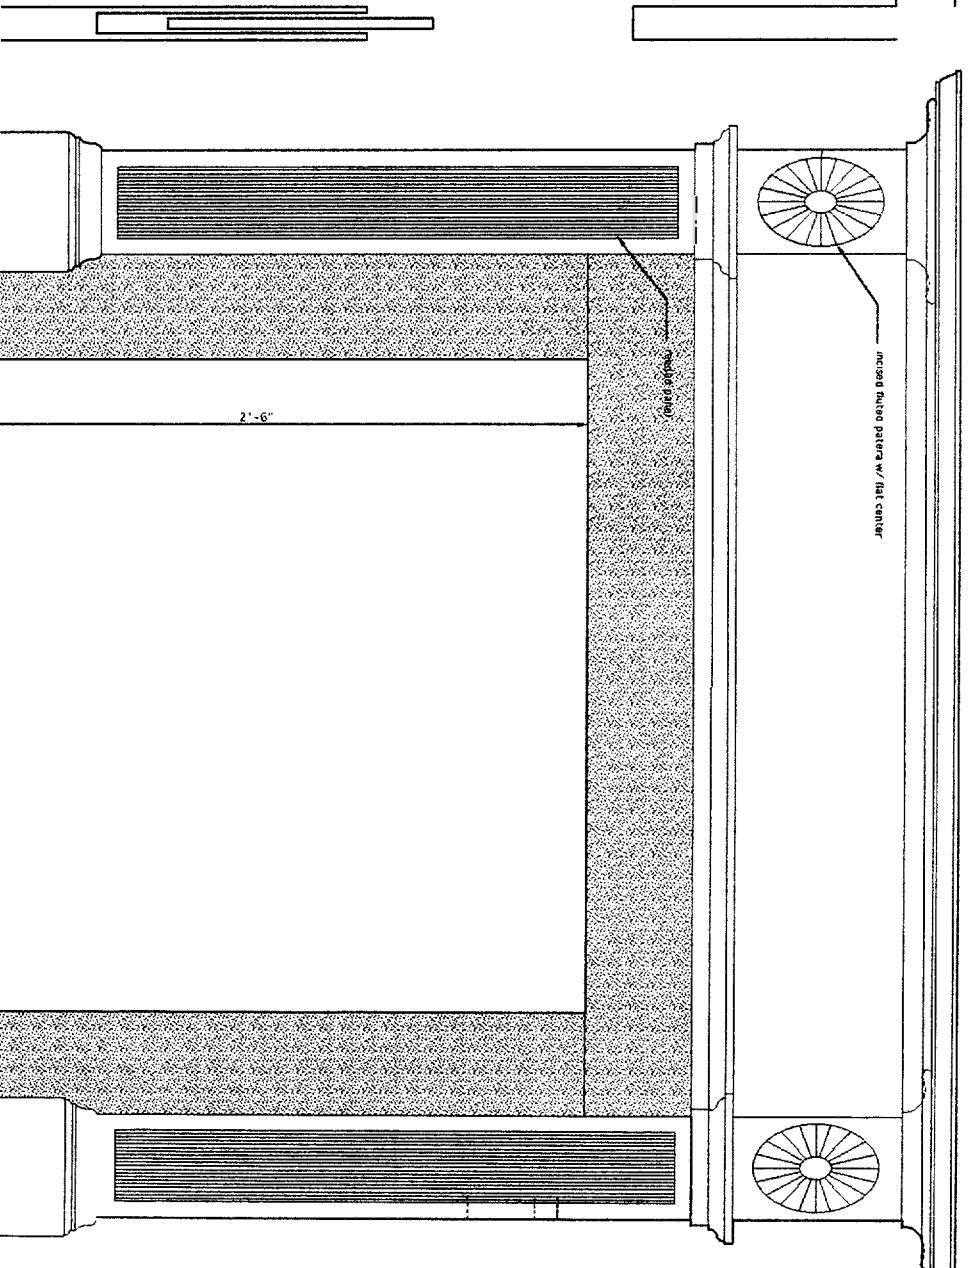


incised brass pattern w/ flat center

mantel stone


2'-6"

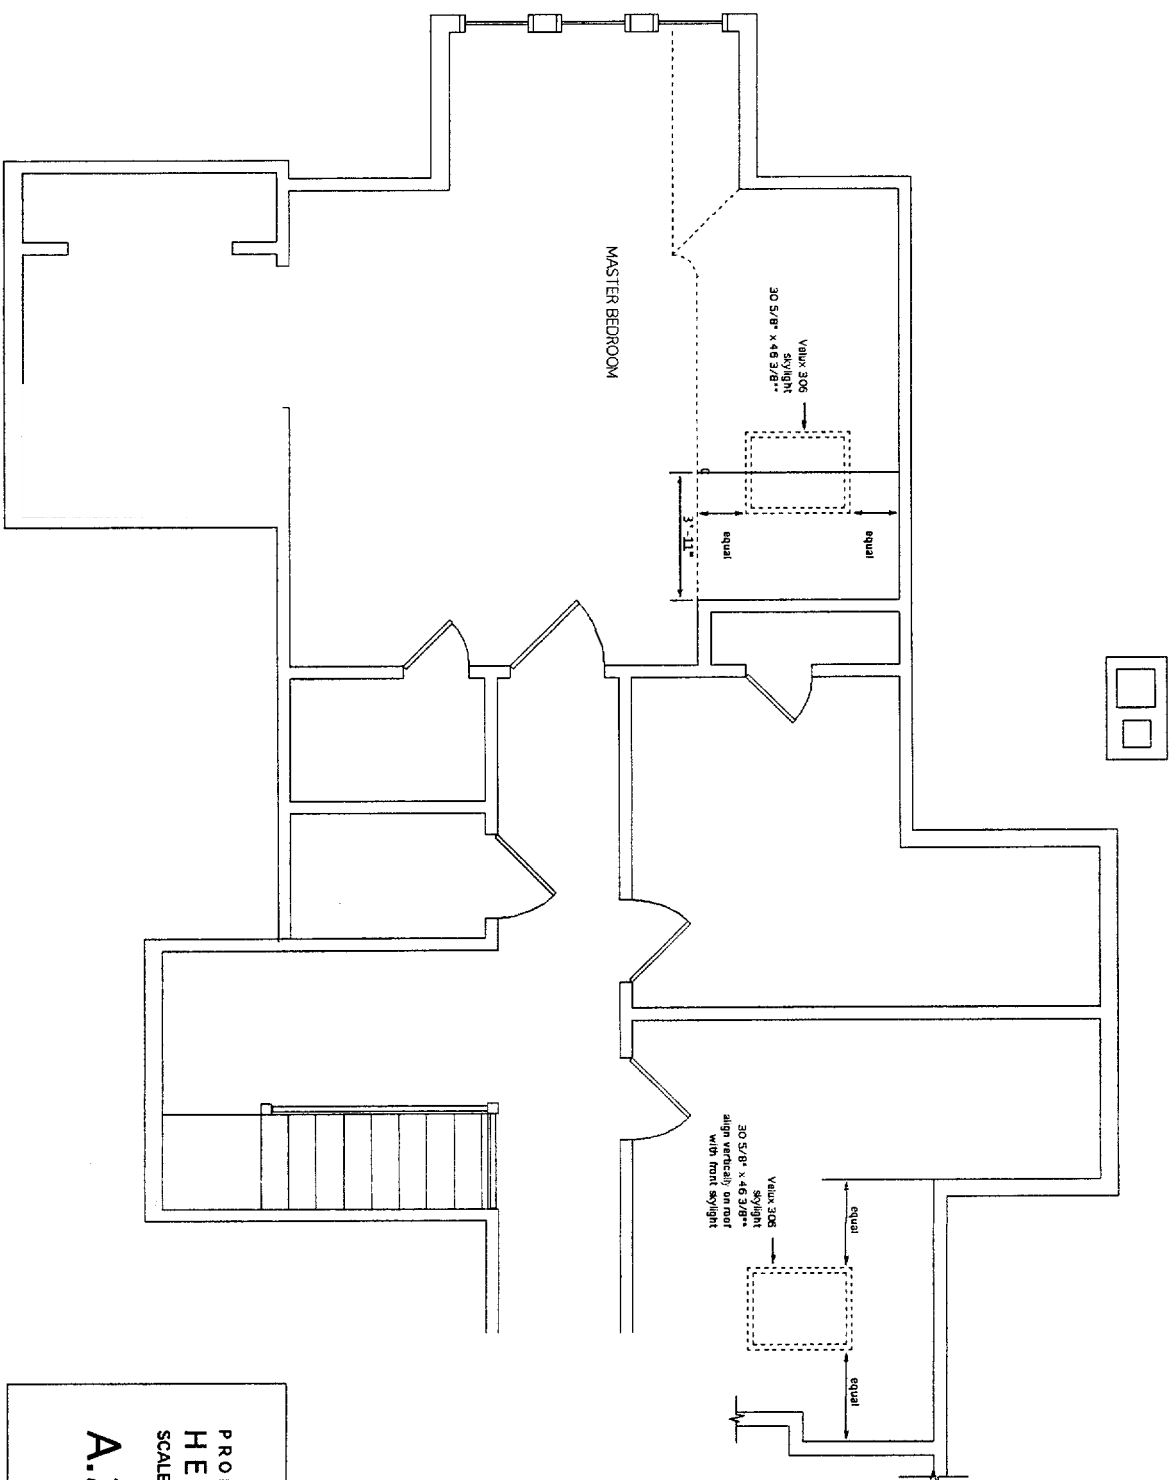

PROPOSED RENOVATIONS
HERZEG HOUSE
 SCALE 3/8" = 1'-0" APRIL 25, 2006
A.2 SECOND FLOOR PLAN
 (PARTIAL)

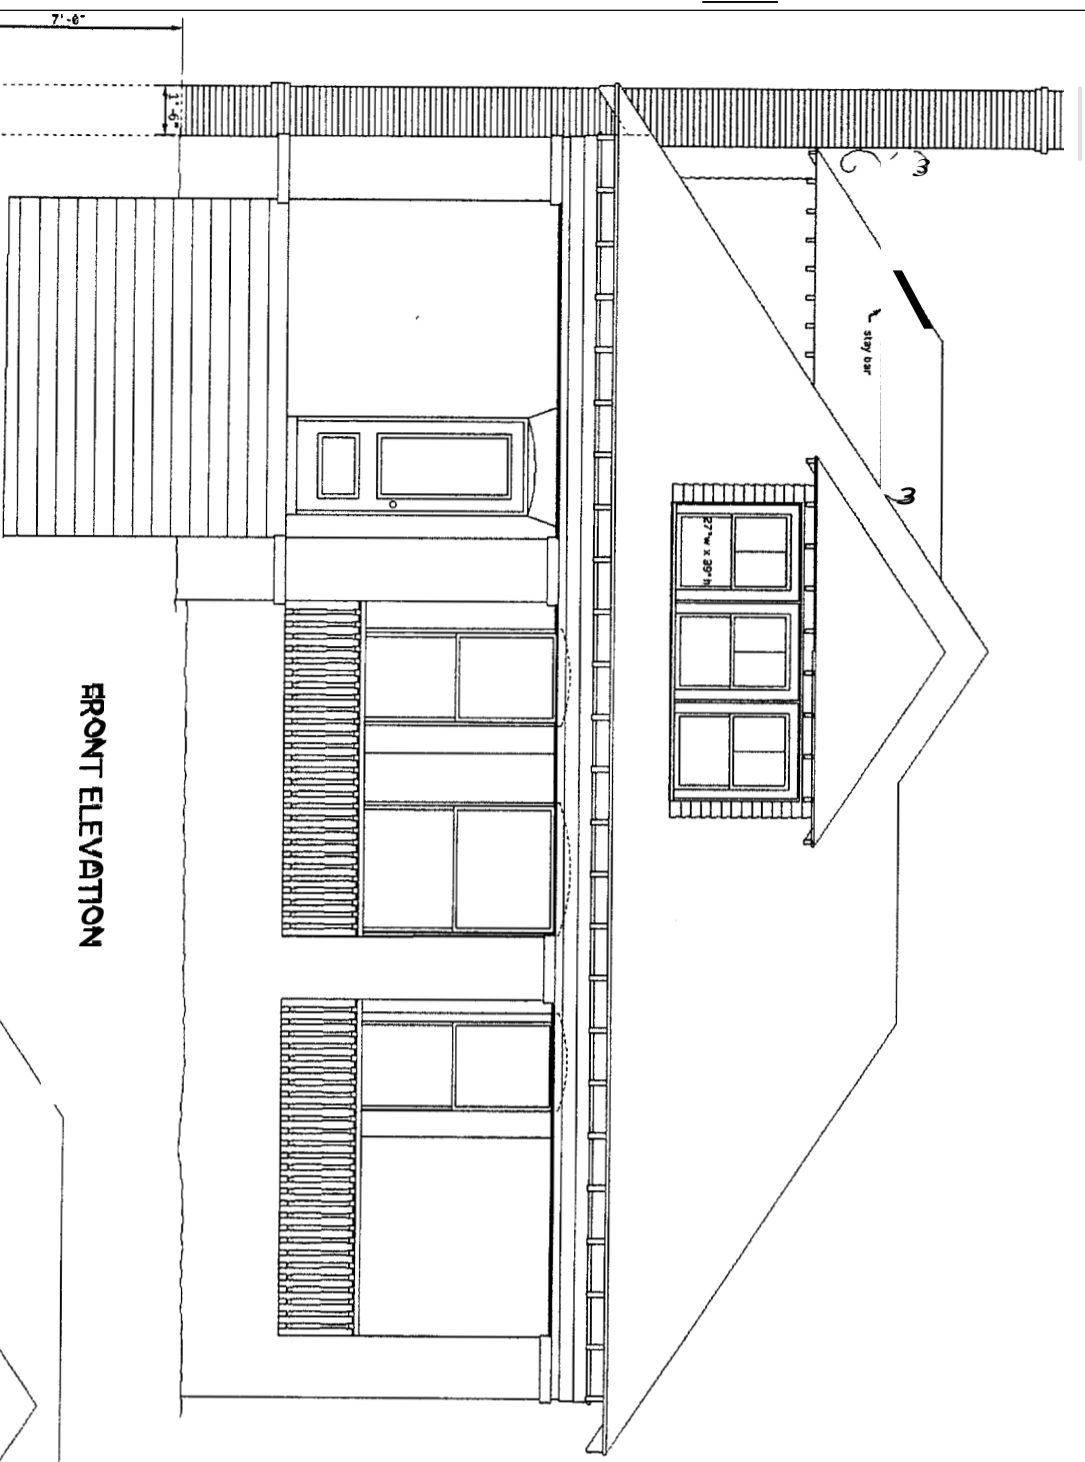

FRONT ELEVATION

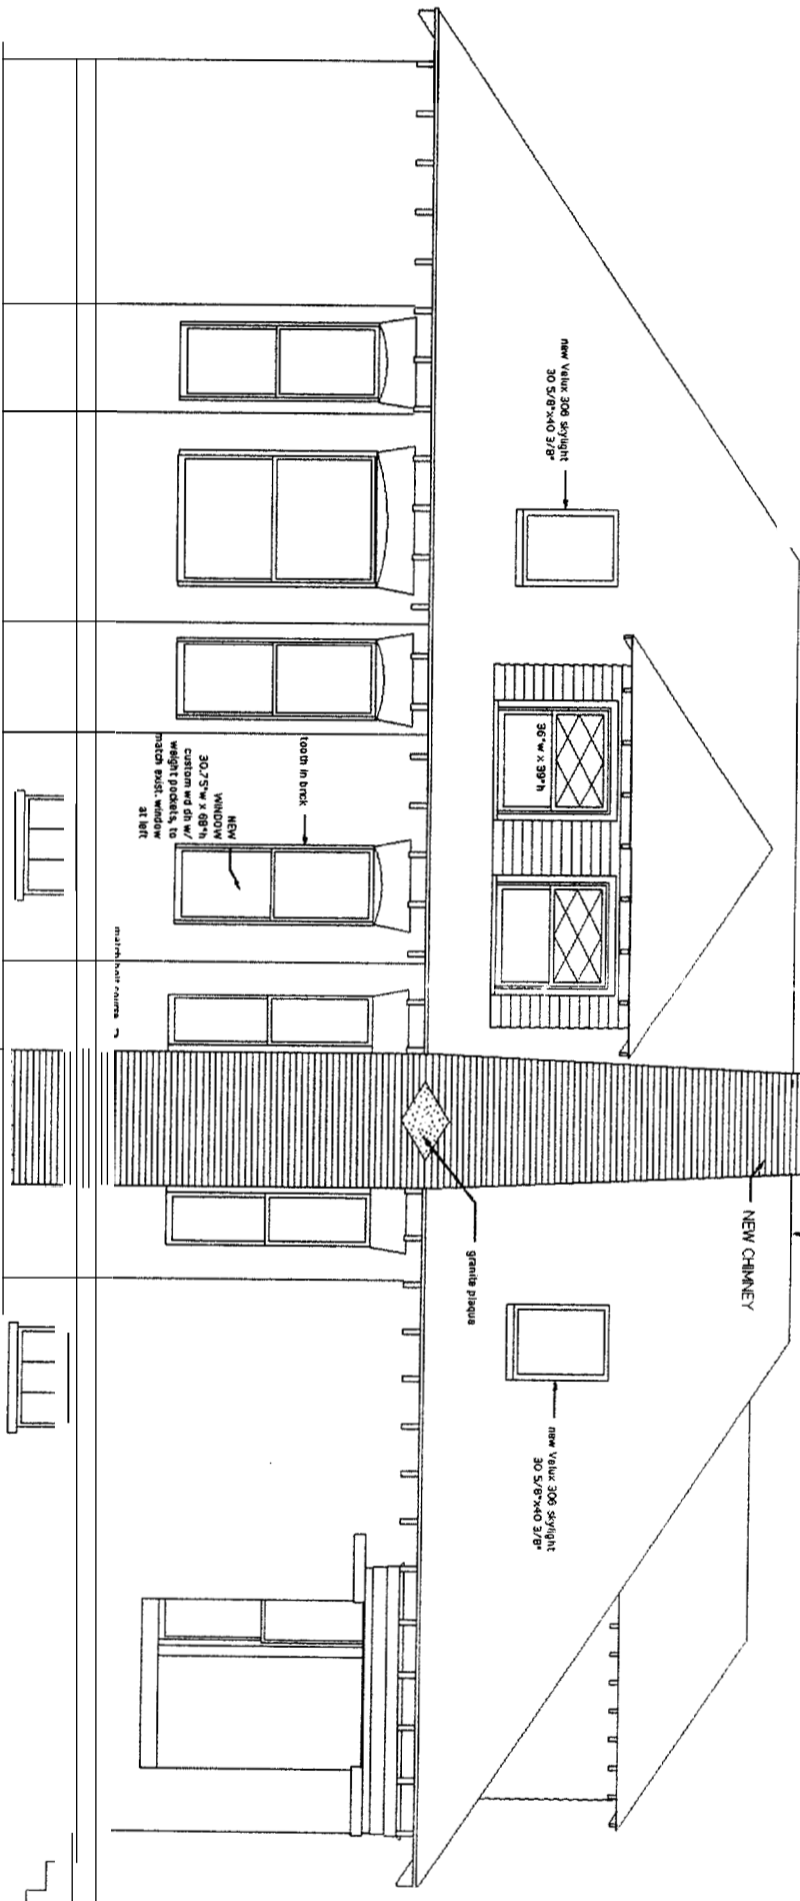

LEFT ELEVATION

18" RAW CONCRETE
7'-0"
17" CONC. BASE

PROPOSED RENOVATIONS
HERCZEG HOUSE
SCALE 3/8" = 1'-0" APRIL 25, 2006
A.1 EXTERIOR ELEVATIONS