



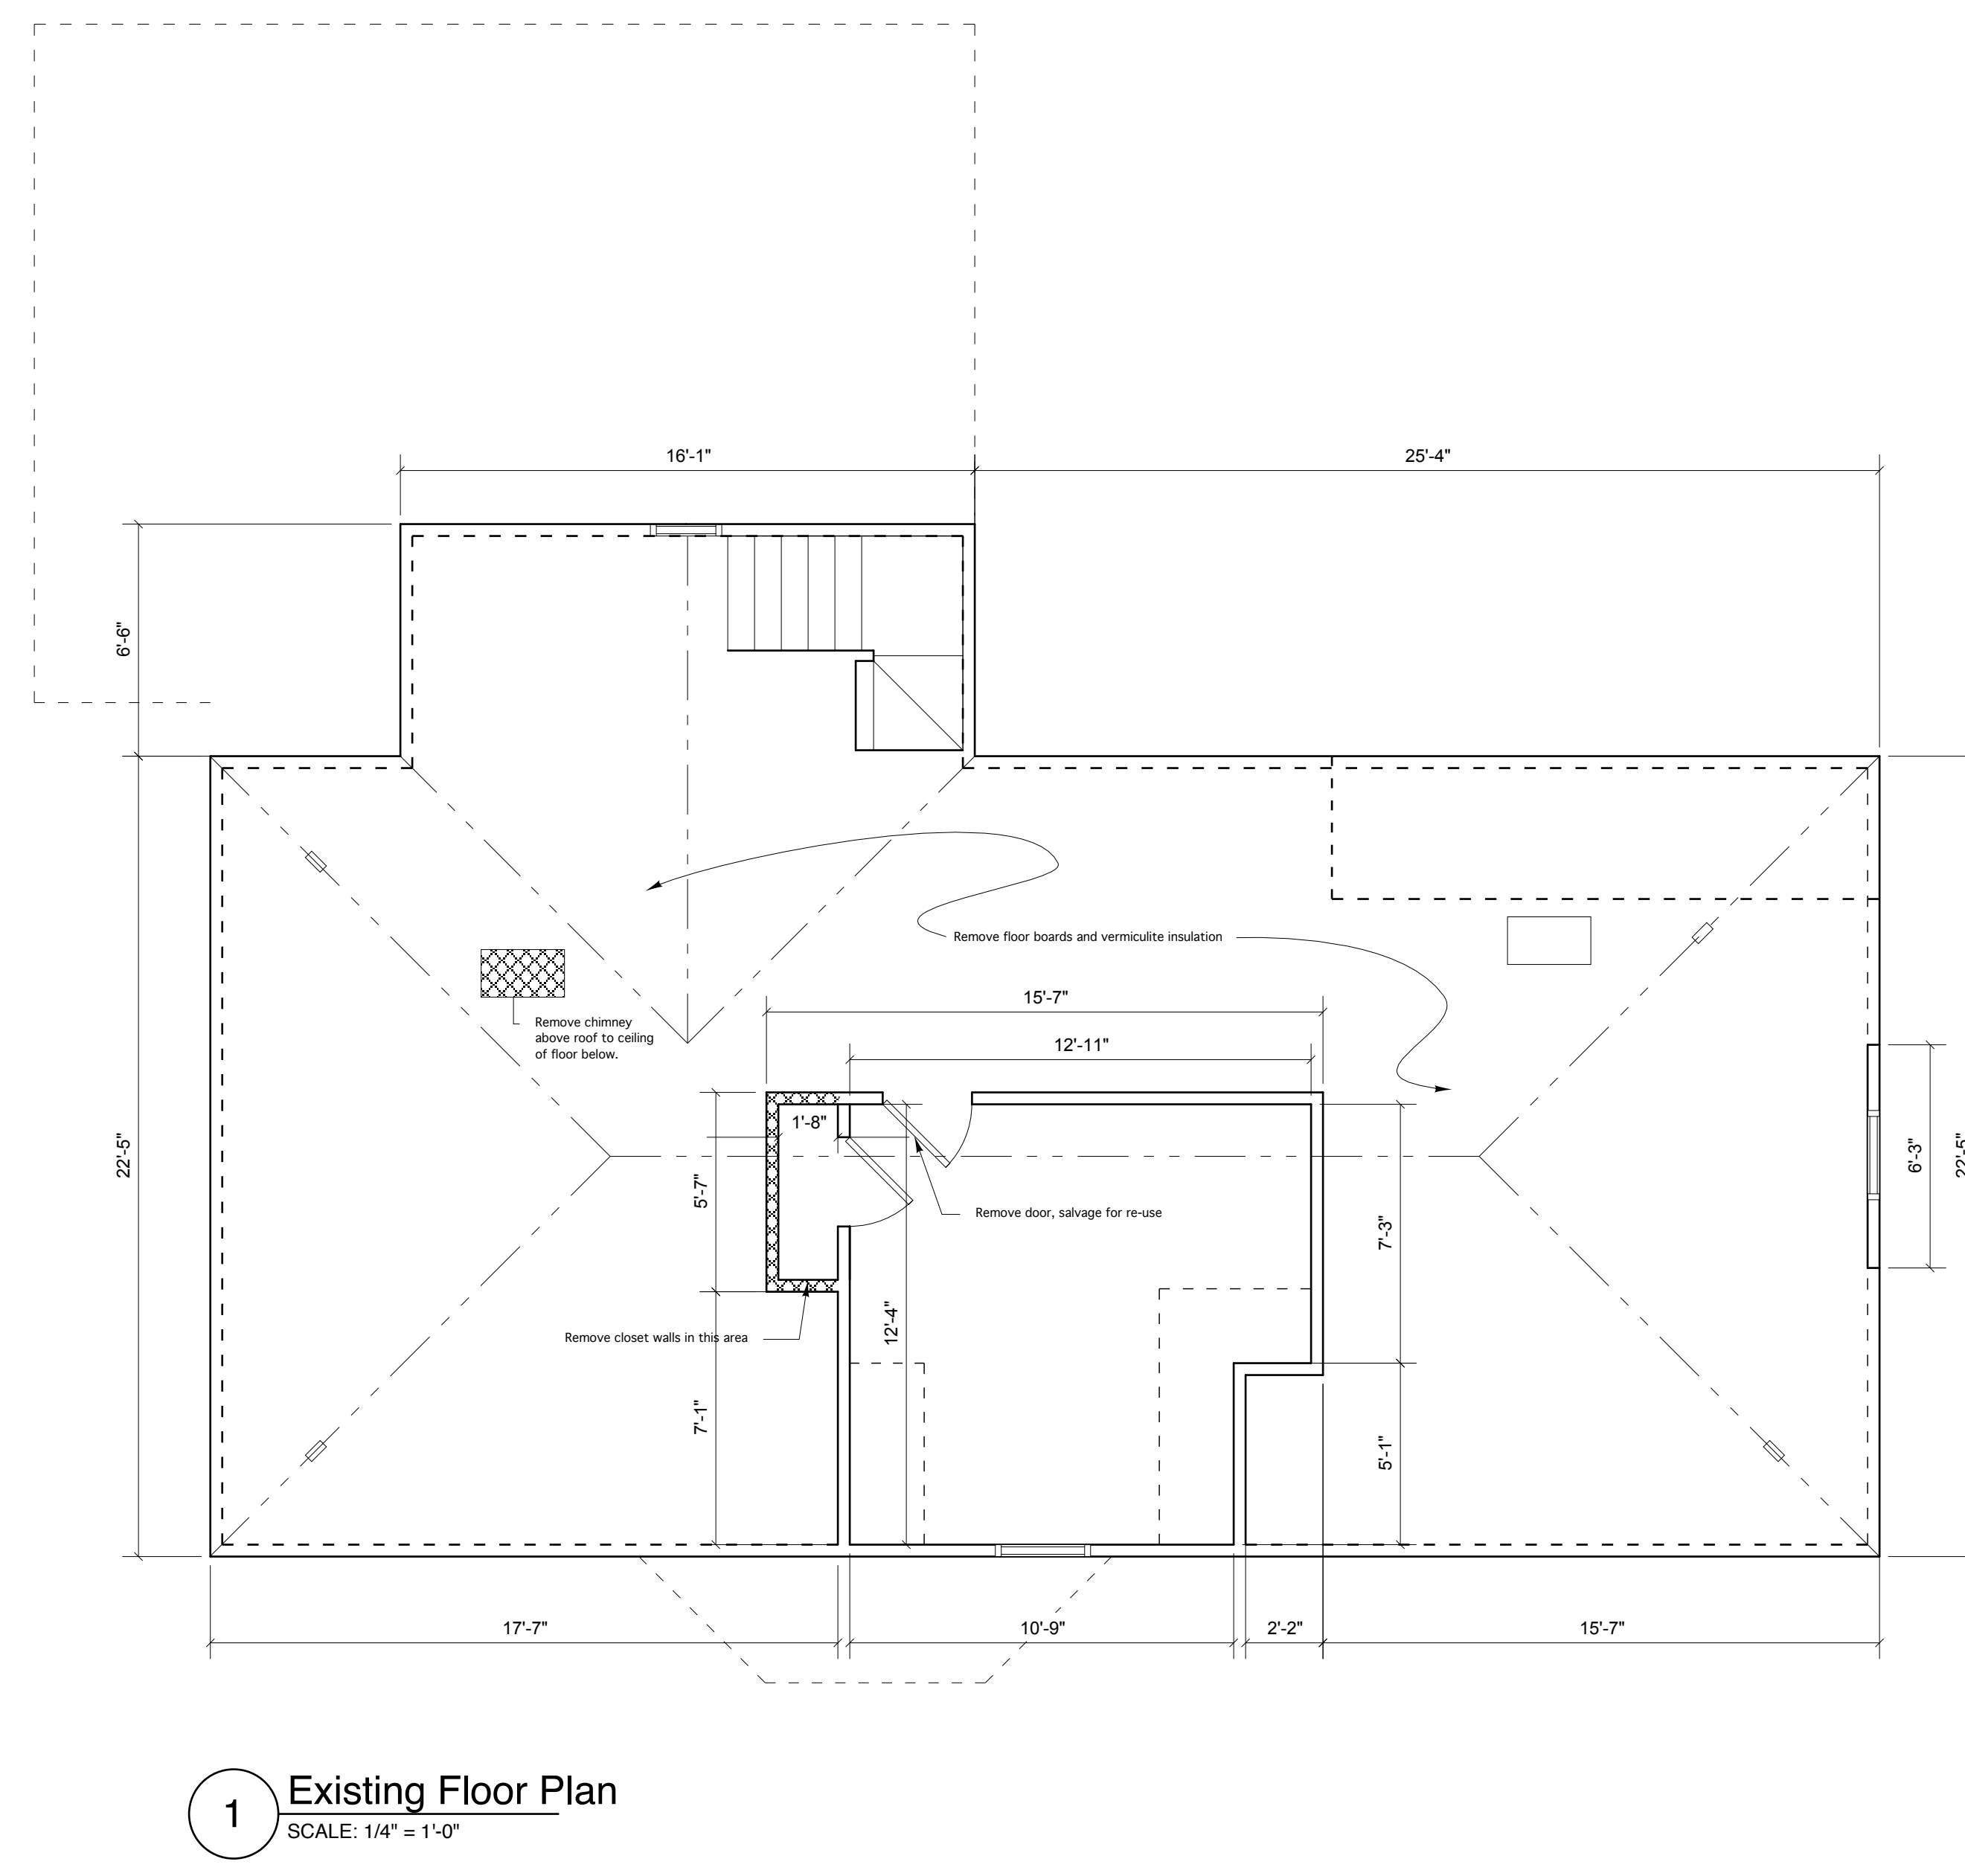

Reviewed for Code Compliance  
 Permitting and Inspections Department  
 Approved with Conditions  
 07/17/2018

**MOTTRAM**  
 ARCHITECTURE  
 PO BOX 253  
 MINOT, MAINE 04258  
 (207)713-4591  
 info@mottramarch.com

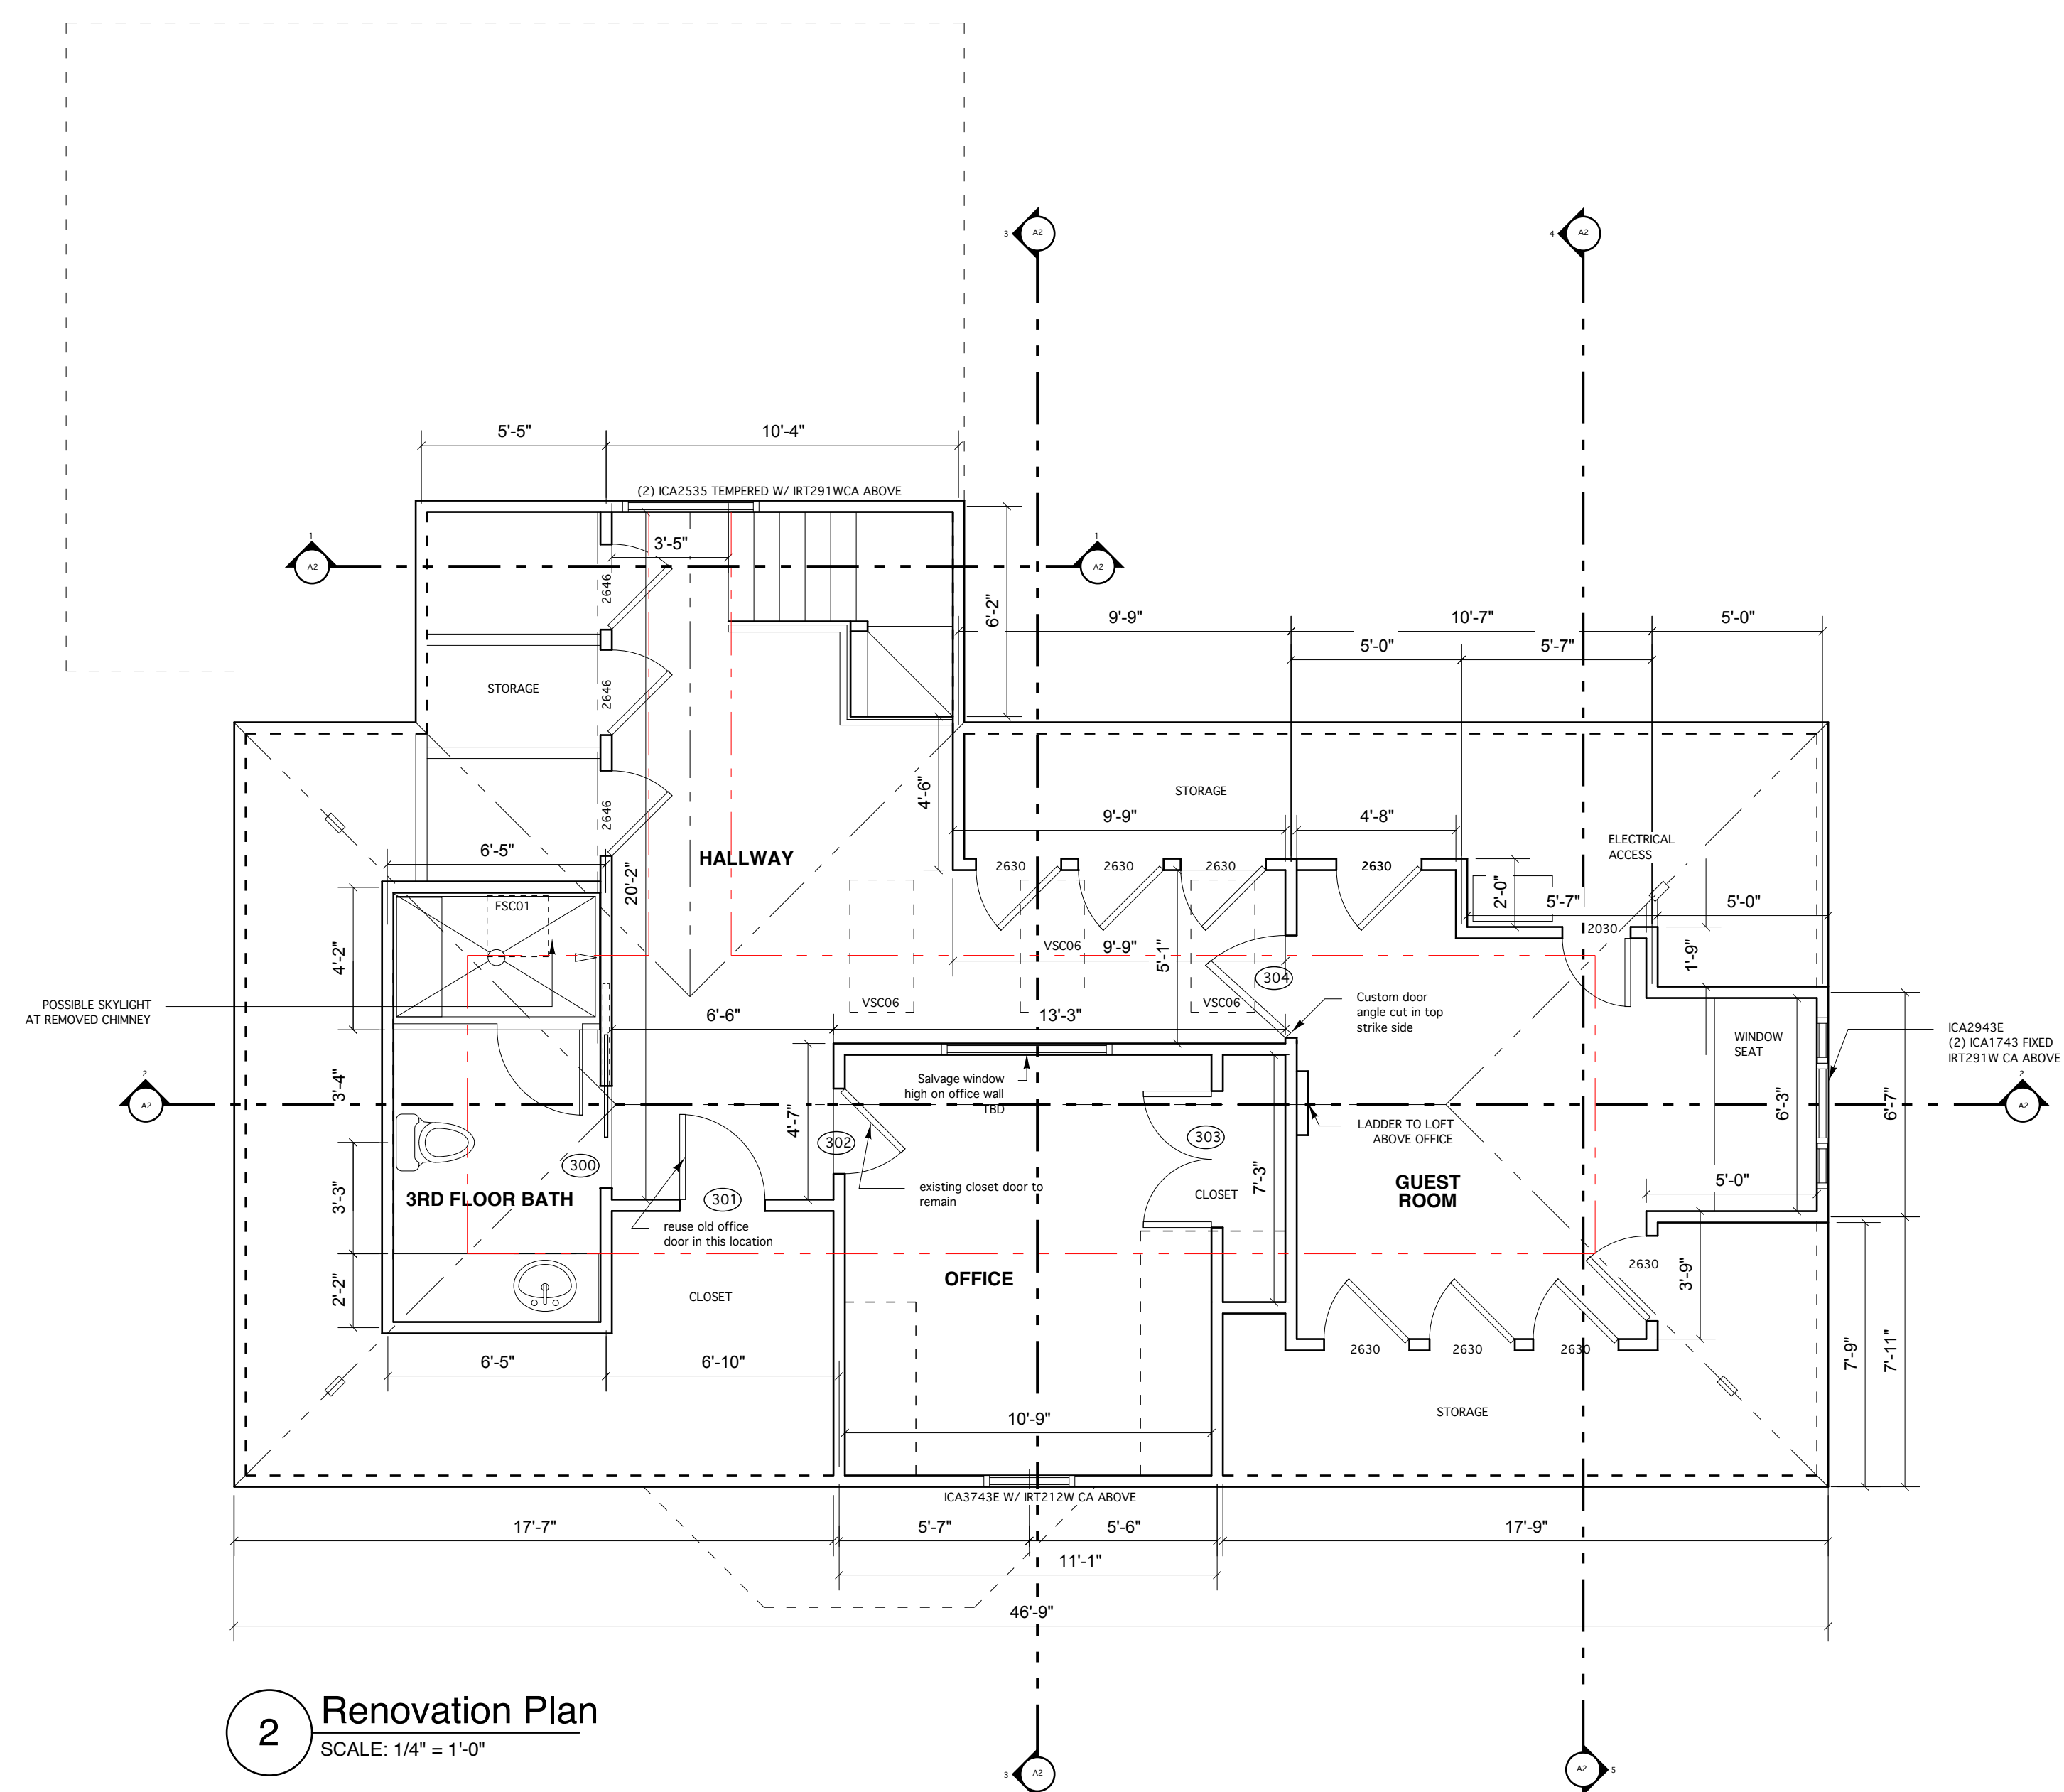

**SAUNDERS RESIDENCE**  
 32 ORLAND STREET  
 PORTLAND, MAINE 04101

©2017 MOTTRAM ARCHITECTURE, PLLC. ALL RIGHTS RESERVED. THIS DRAWING IS AN INSTRUMENT OF SERVICE AND IS THE SOLE PROPERTY OF MOTTRAM ARCHITECTURE. NO PART OF THIS DRAWING WITHOUT EXPRESS WRITTEN CONSENT BY MOTTRAM ARCHITECTURE. DRAWINGS ARE NOT TO BE SCALED. DRAWING SCALES AS INDICATED ARE FOR REFERENCE ONLY AND ARE NOT INTENDED TO ACCURATELY REFLECT ACTUAL OR DESIGNED CONDITIONS.

**DESIGN DEVELOPMENT  
 FLOOR PLANS**


Scale: 1/4" = 1'-0"  
 Date: 07.10.17

**A1**




Reviewed for Code Compliance  
 Permitting and Inspections Department  
 Approved with Conditions  
 07/17/2018


**MOTTRAM**  
 ARCHITECTURE  
 PO BOX 253  
 MINOT, MAINE 04258  
 (207)713-4591  
 info@mottramarch.com

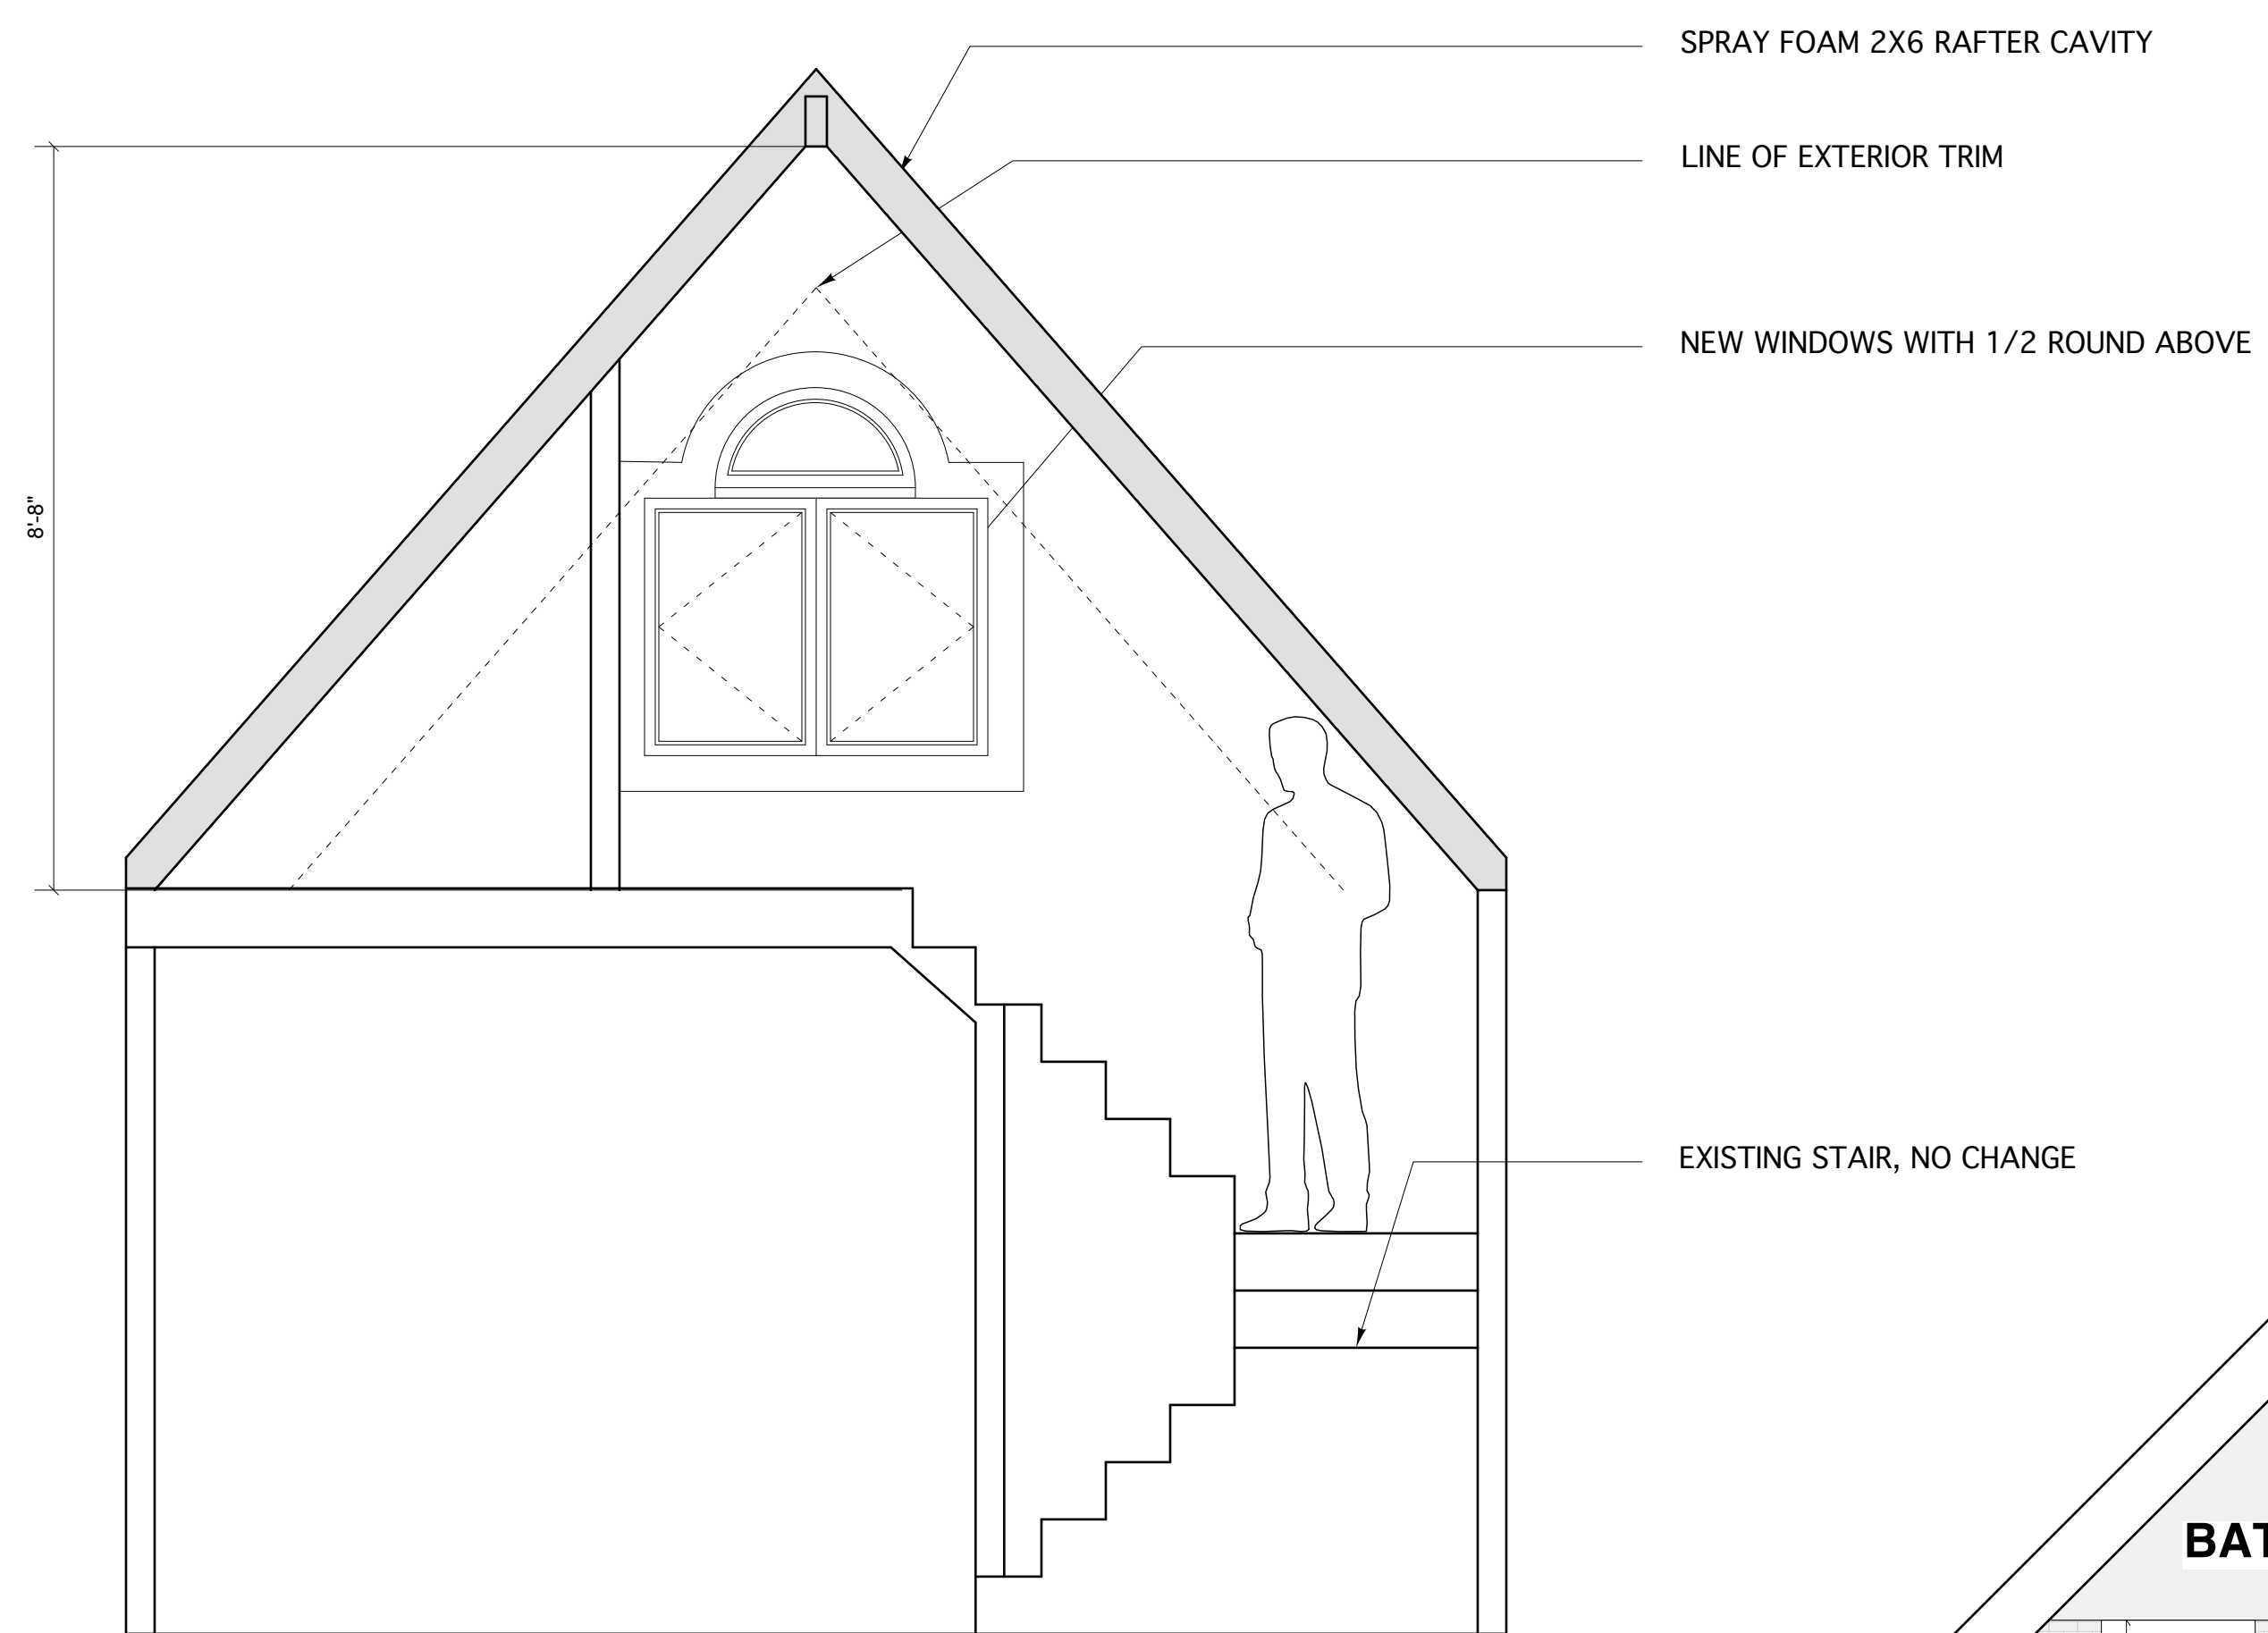


**1** Hallway/Stair  
 SCALE: 1/2" = 1'-0"

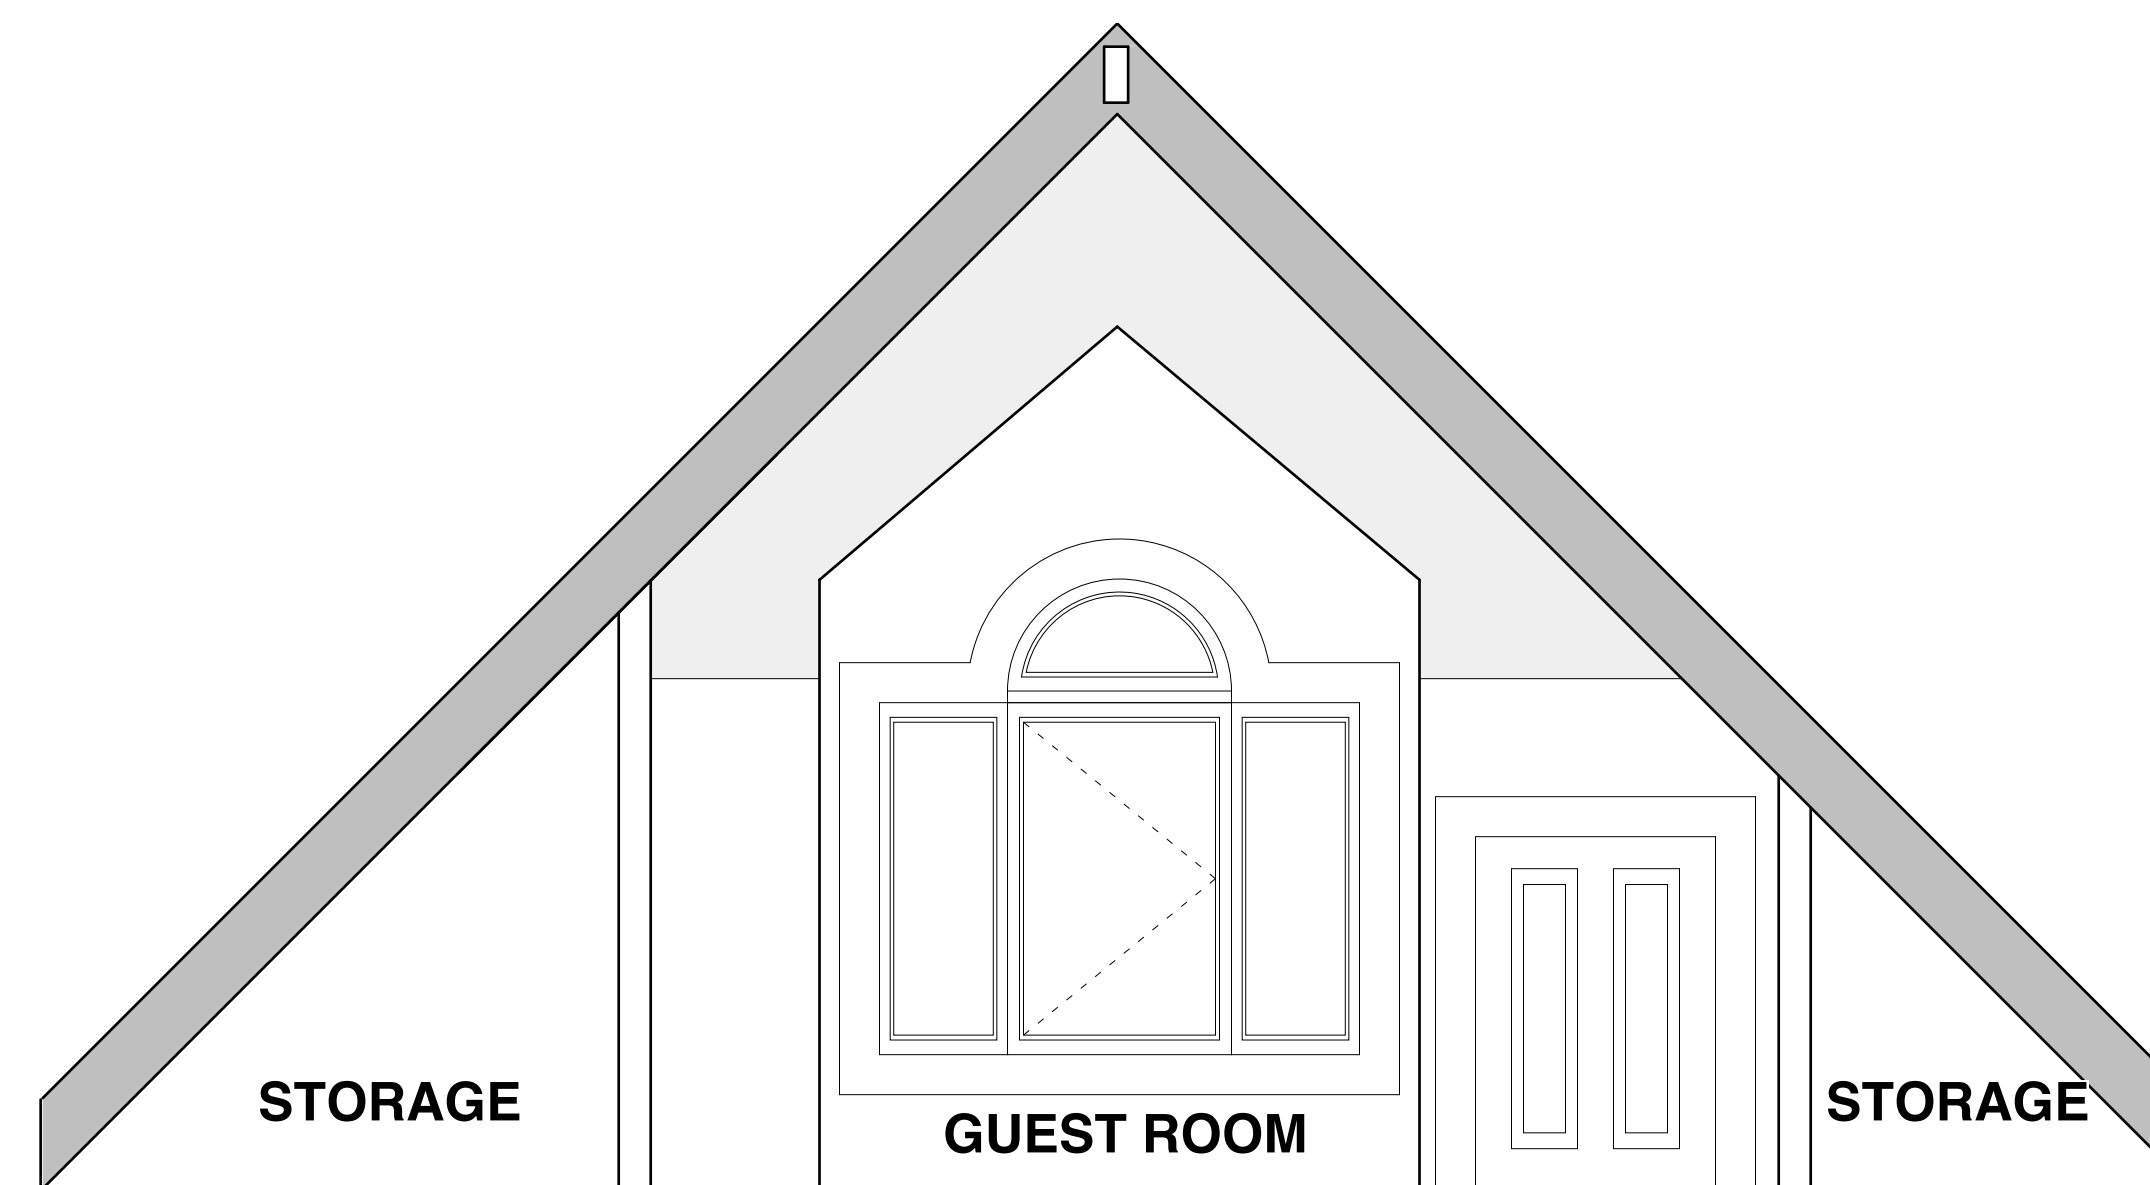


**4** Guest Room  
 SCALE: 1/2" = 1'-0"

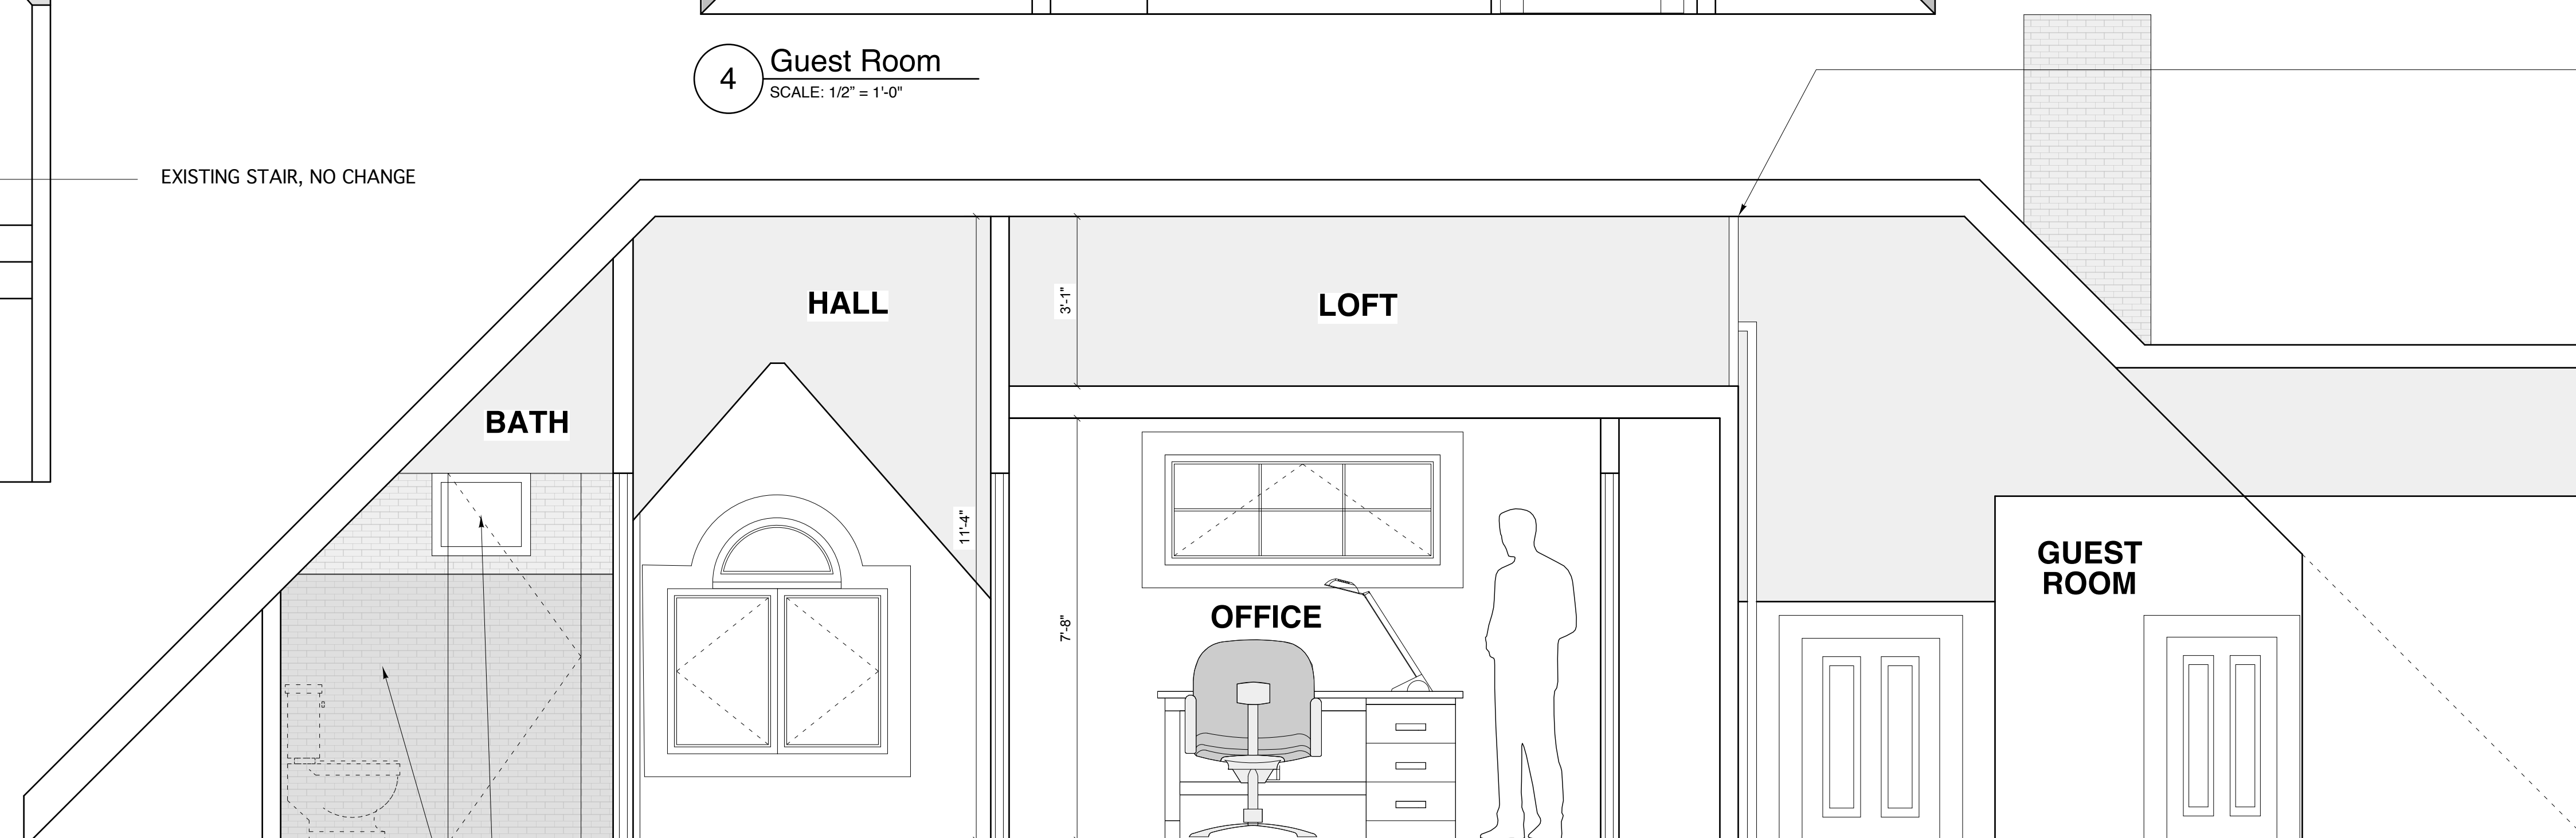

**2** Long Section  
 SCALE: 1/2" = 1'-0"

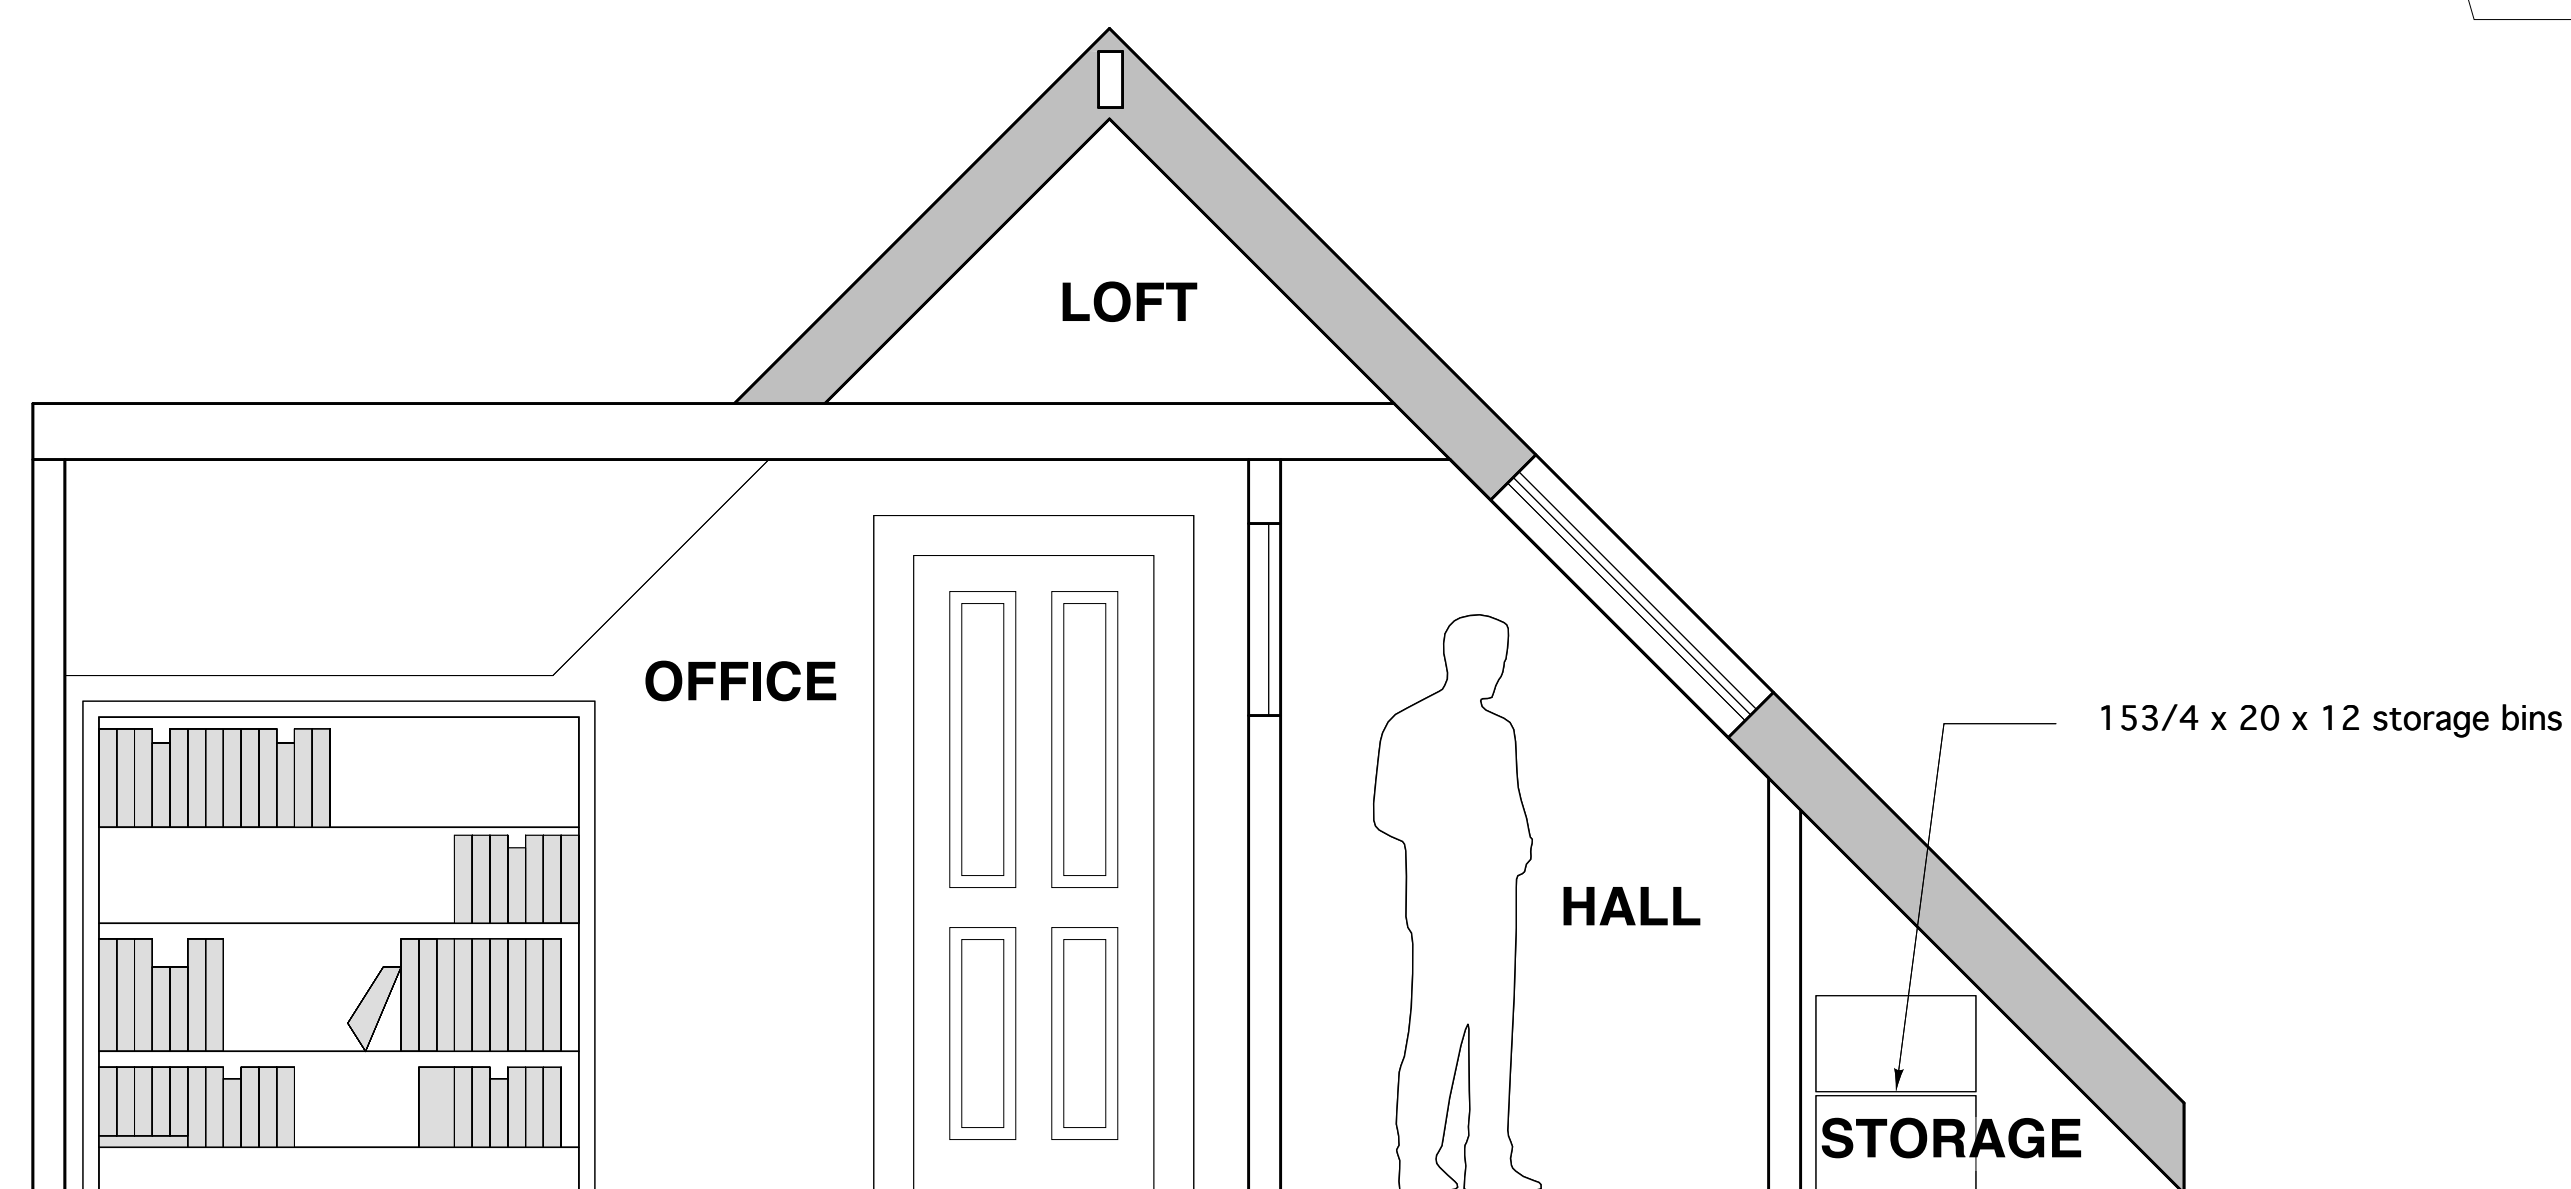

**3** Office  
 SCALE: 1/2" = 1'-0"

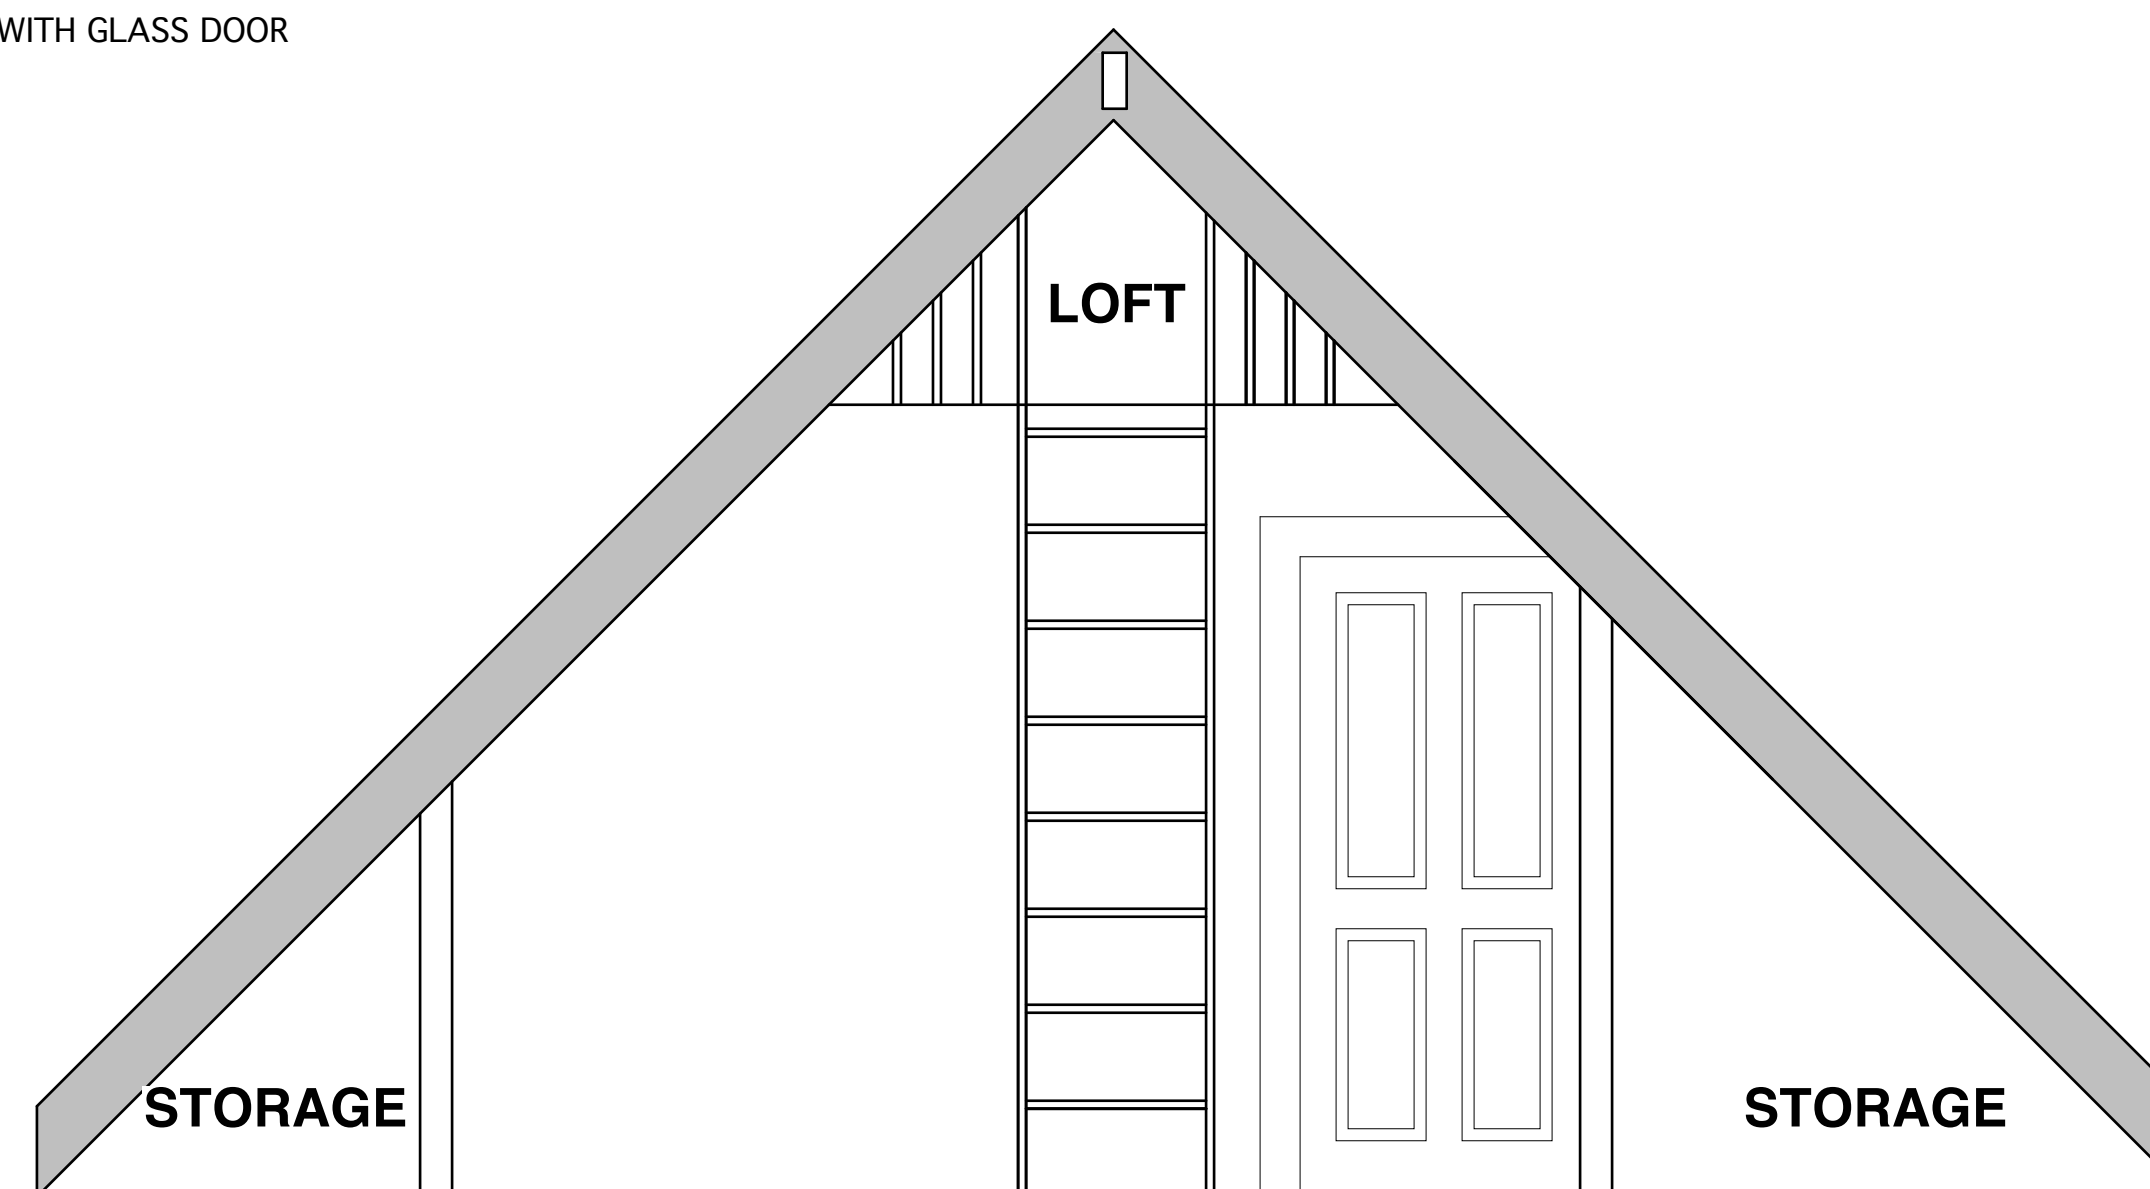

**5** Guest Room  
 SCALE: 1/2" = 1'-0"

LADDER AND RAILING TO LOFT

**SAUNDERS RESIDENCE**  
 32 ORLAND STREET  
 PORTLAND, MAINE 04101  
 ©2017 MOTTRAM ARCHITECTURE, PLLC. ALL RIGHTS RESERVED.  
 THIS DRAWING IS AN INSTRUMENT OF SERVICE AND IS THE SOLE PROPERTY OF MOTTRAM ARCHITECTURE. IT IS TO BE USED ONLY FOR THE PROJECT AND SITE SPECIFICALLY IDENTIFIED HEREIN. NO PART OF THIS DRAWING IS TO BE REPRODUCED OR TRANSMITTED IN ANY FORM OR BY ANY MEANS, ELECTRONIC OR MECHANICAL, INCLUDING PHOTOCOPYING, RECORDING, OR BY ANY INFORMATION STORAGE AND RETRIEVAL SYSTEM, WITHOUT THE EXPRESS WRITTEN CONSENT BY MOTTRAM ARCHITECTURE.  
 DRAWINGS ARE NOT TO BE SCALED. DRAWING SCALES AS INDICATED ARE FOR REFERENCE ONLY AND ARE NOT INTENDED TO ACCURATELY DEPICT ACTUAL OR DESIGNED CONDITIONS.

**INTERIOR ELEVATIONS & DETAILS**  
 Scale: 1/2" = 1'-0"  
 Date: 07.10.17

**A2**