


1 SECOND FLOOR PLAN

SCALE: 1/4"=1'-0"

0 1 2 3 4 5 10 15

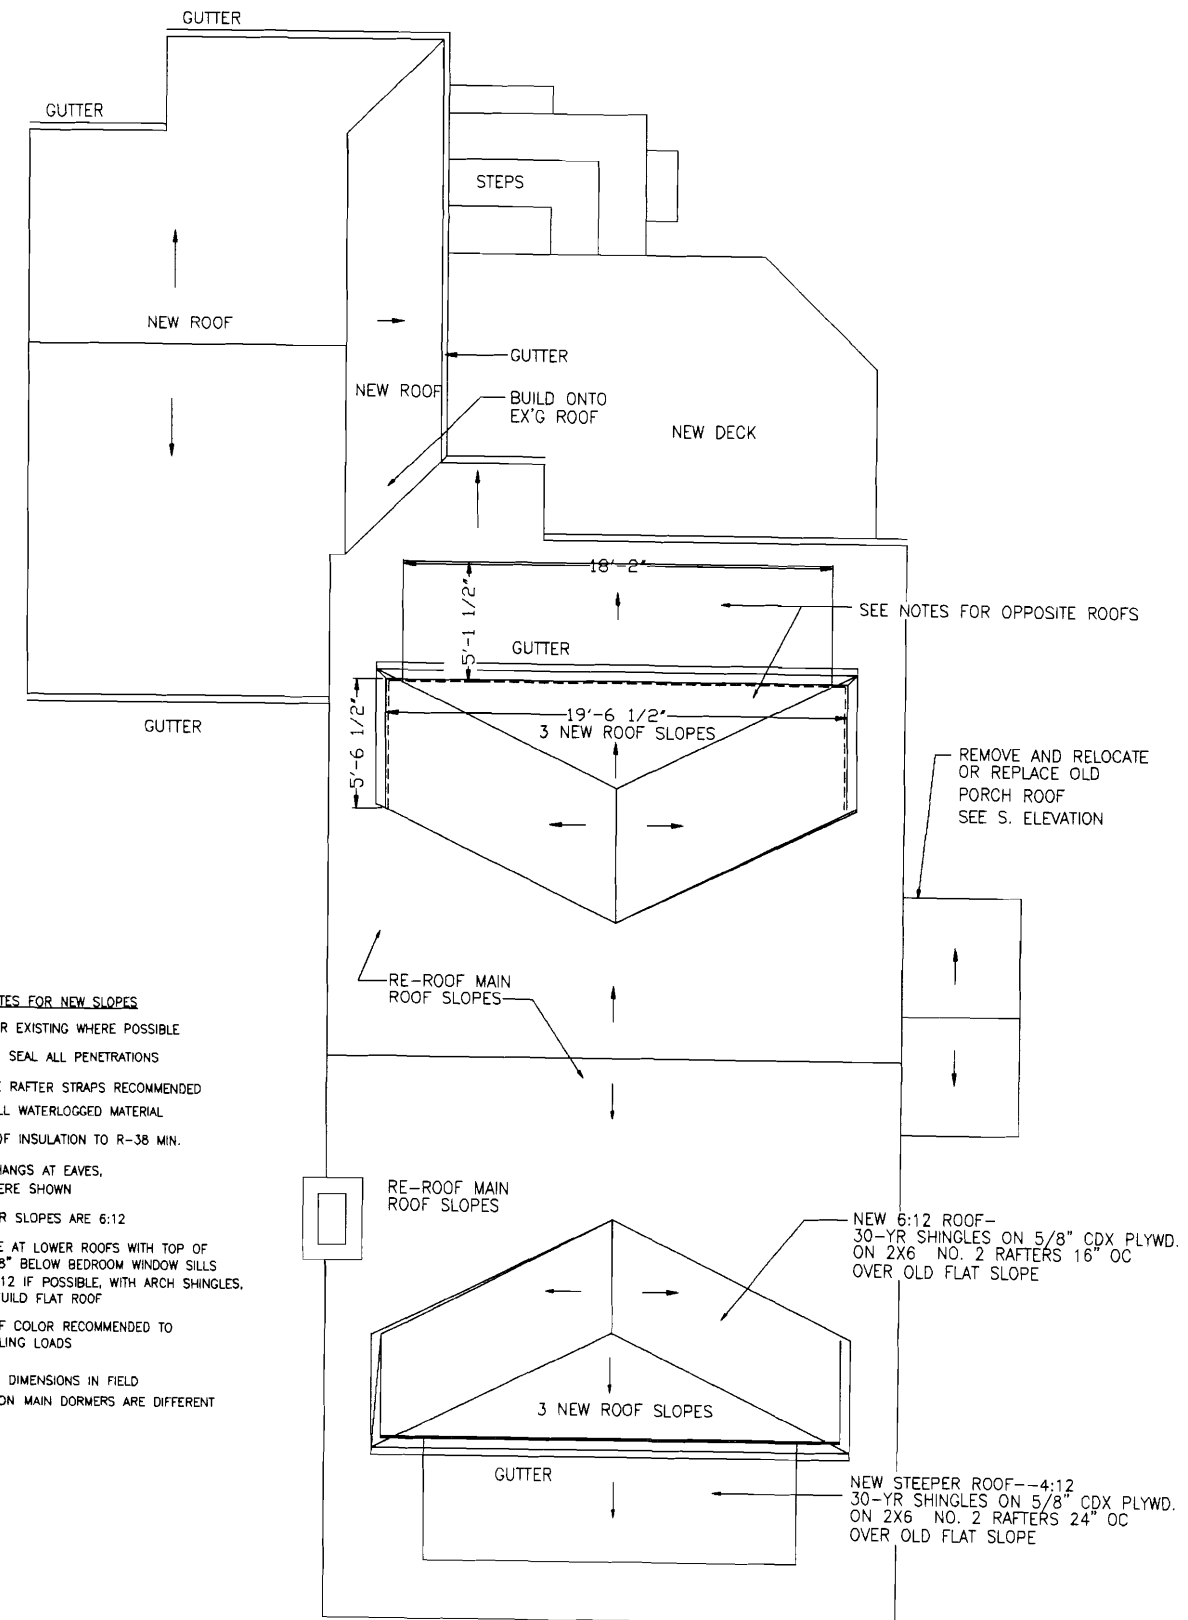

2 ROOF PLAN

SCALE: 1/4"=1'-0"

0 1 2 3 4 5 10 15



① EXISTING WEST (STREET) ELEVATION
SCALE: 1/4"=1'-0"



② EXISTING SOUTH ELEVATION
SCALE: 1/4"=1'-0"



③ EXISTING EAST ELEVATION
SCALE: 1/4"=1'-0"



④ EXISTING NORTH ELEVATION
SCALE: 1/4"=1'-0"