


First Floor Framing Plan
 Scale 1/4" = 1'-0"

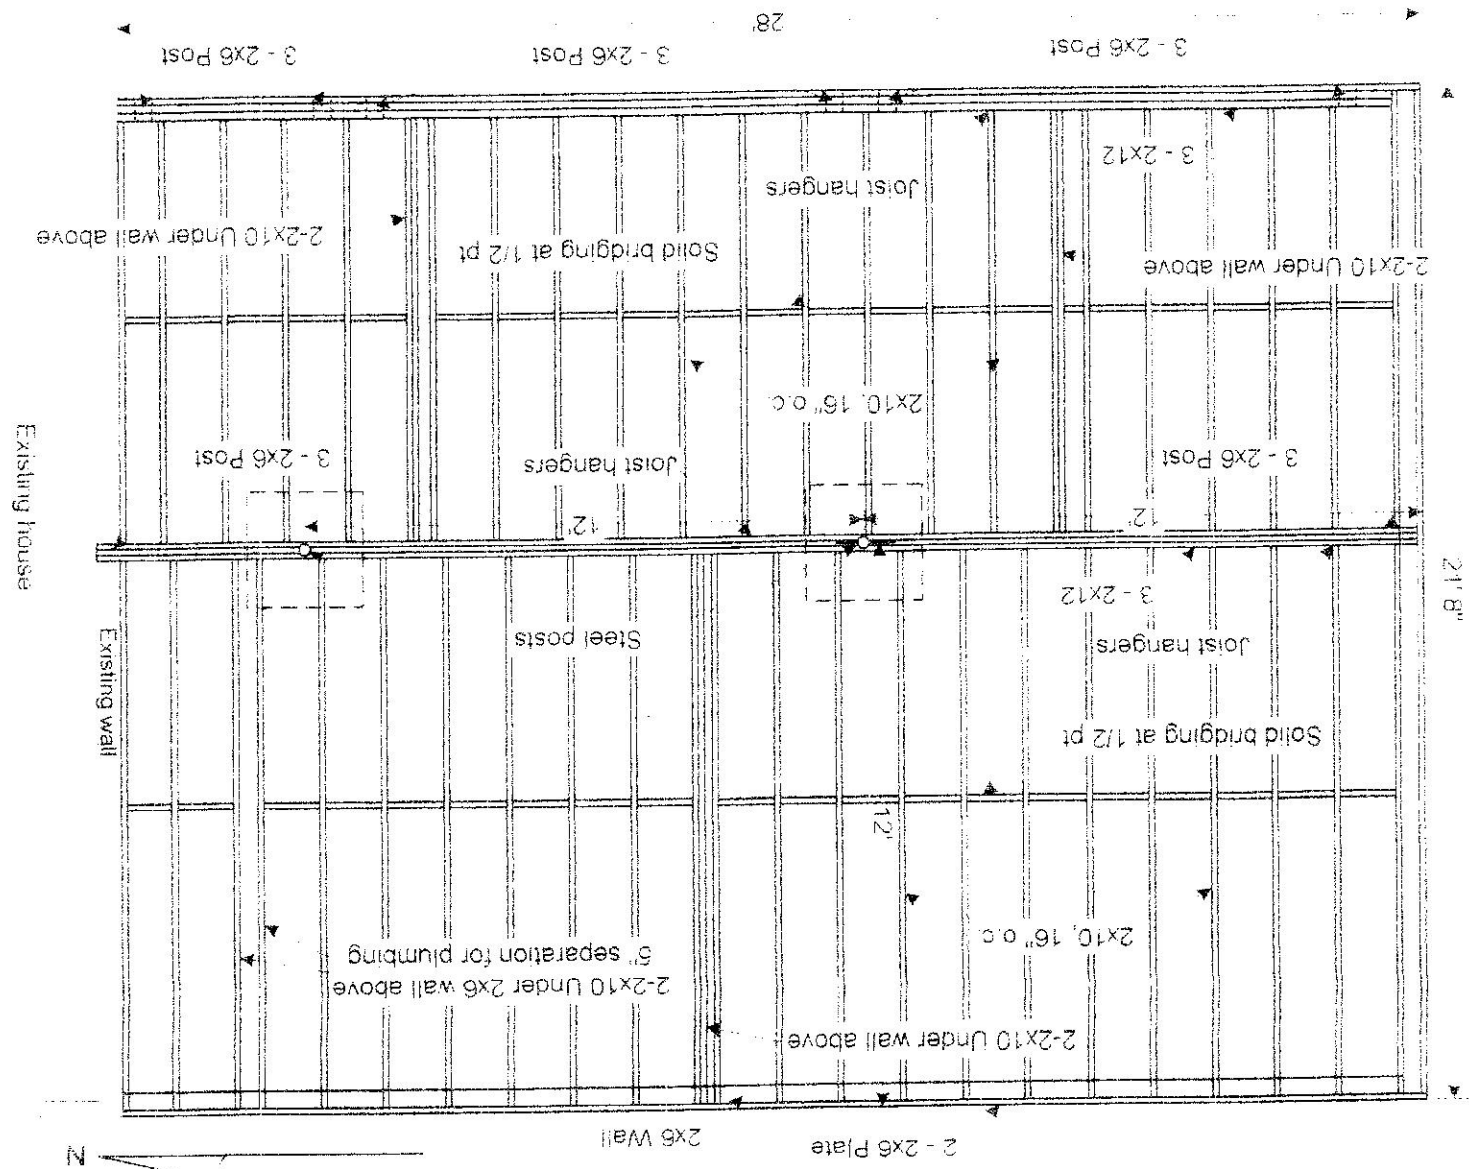

28