


app # 201600904


Johnson

144 Francos St.  
orig 4/12, and now 4/20/16

door for porch/deck already in place  
part of 2014/15 addition was for porch/deck to be added later

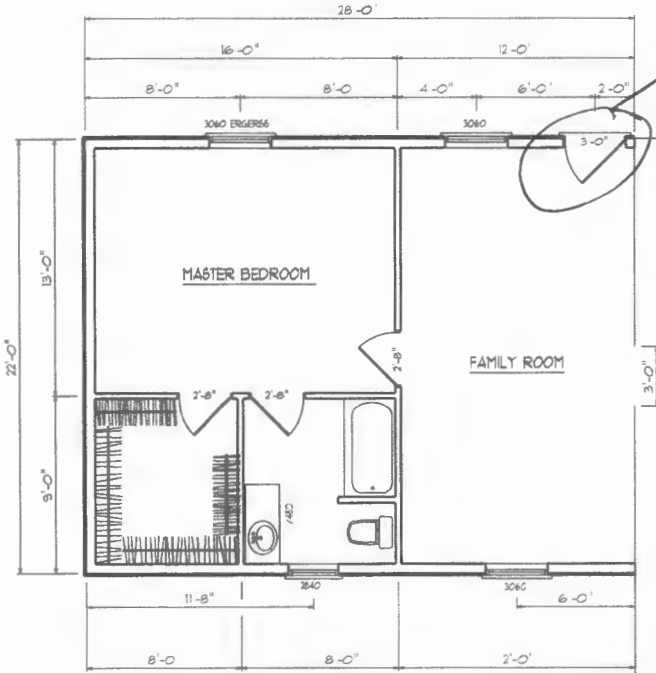

Upper Floor Plan  
1/4" = 1'-0"

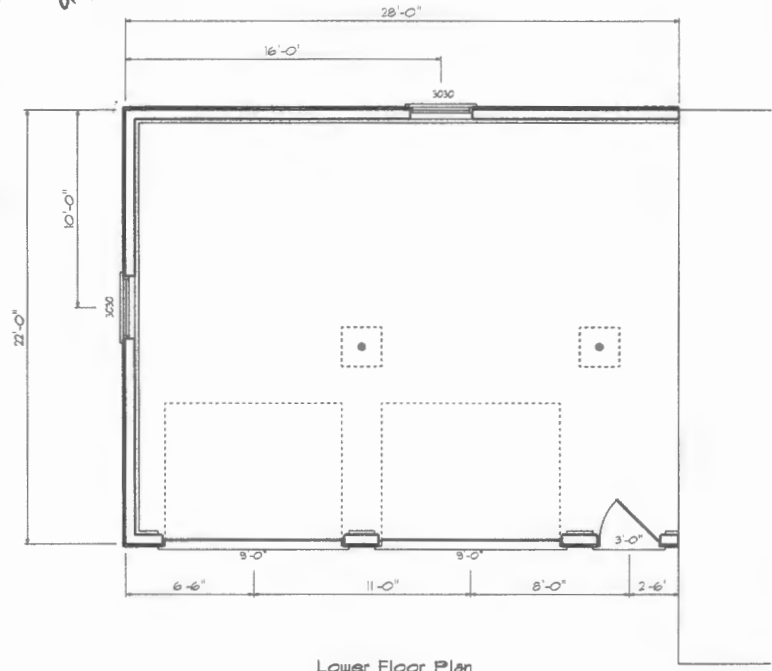

Lower Floor Plan  
1/4" = 1'-0"

Notes: Owner to check plans for compliance with all applicable codes

Custom 21x28' ADDITION	
Plan For:	2
Joyce Johnson	2
Drawn by:	Wayne Paradise
	Aug. 20, 2014

