


2-2  
2-

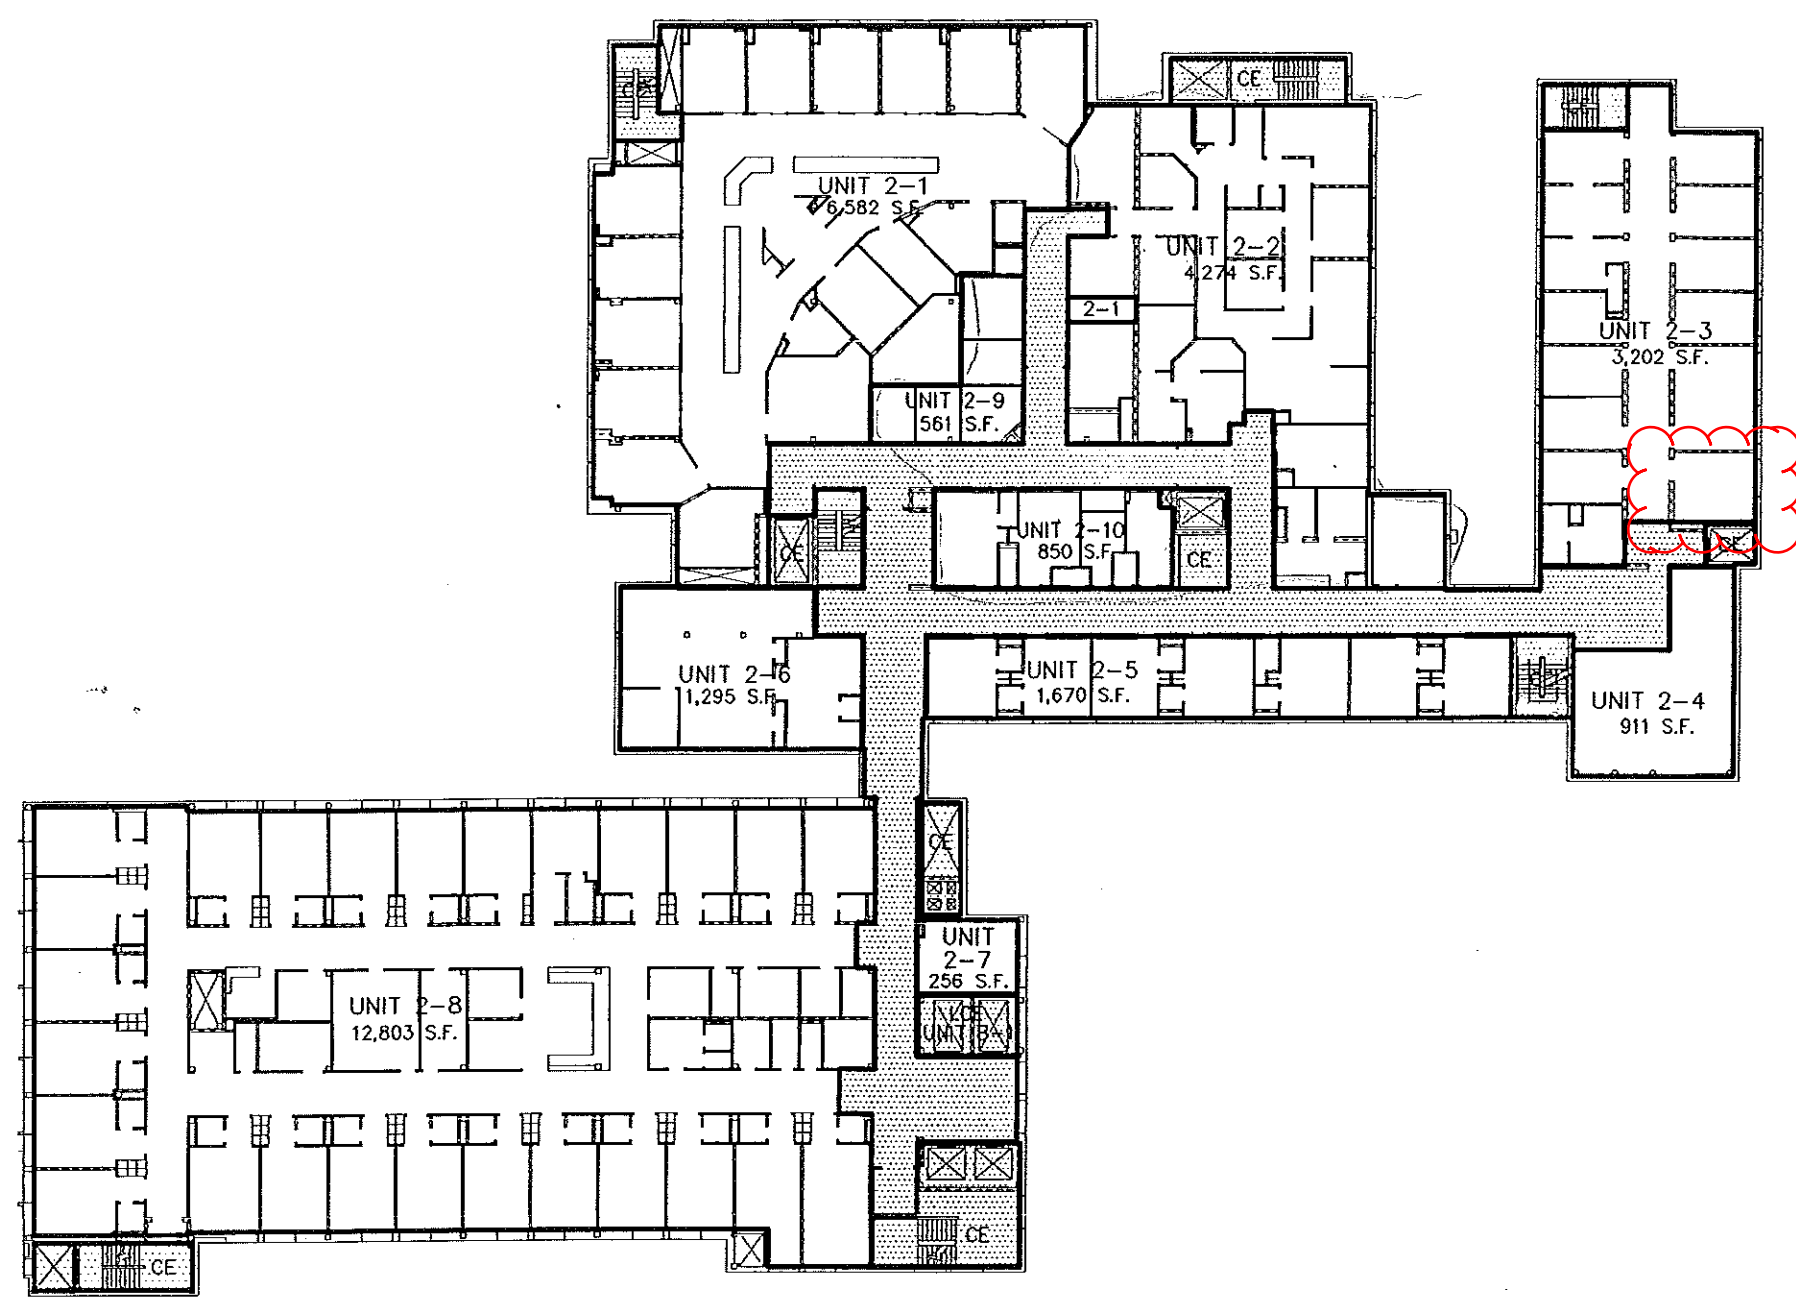


Location of work suite 2-3

**LEGEND:**  
 [Dotted Line] COMMON ELEMENT  
 [Solid Line] UNIT BOUNDARY  
 [Cross-hatched] LCE LIMITED COMMON ELEMENT



REV. 02-25-05	UNITS 2-2, 2-9 & 2-10
REV. 08-27-04	UNITS 2-1 & 2-2 & CE
REV. 01-25-02	UNITS 2-1 & 2-2
REV. 03-16-01	UNITS 2-1, 2-2 & LCE
REV. 10-18-99	UNITS 2-1, 2-2, 2-4 & LCE
REV. 03-27-97	MISC. REVISIONS
REV. 03-18-97	MISC. REVISIONS
REV. 02-18-97	CMA UNIT

FLOOR PLANS—VERTICAL BOUNDARIES  
 SECOND FLOOR UNITS  
 MAINE MEDICAL CENTER  
 BRIGHTON CAMPUS CONDOMINIUM  
 335 BRIGHTON AVENUE, PORTLAND, MAINE  
 MADE FOR RECORD OWNER  
 MAINE MEDICAL CENTER  
 22 BRAMHALL STREET, PORTLAND, MAINE

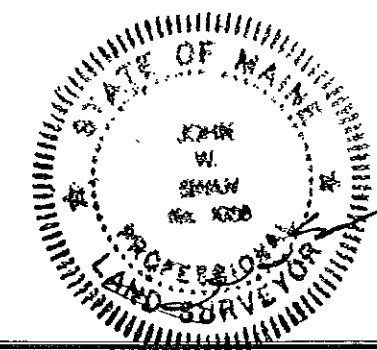

OWEN HASKELL, INC. 16 CASCO ST., PORTLAND, ME 04101 (207) 774-0484 PROFESSIONAL LAND SURVEYORS					
Drawn By	JLW	Date	JULY 22, 1996	Job No.	96128P
Trace By	JLW	Scale	1" = 16'	Drwg. No.	5 OF 8
Check By	JWS				
Book No.	FILE				