

**PAINT COLOR KEY:**  
 PTD-1 FIELD COLOR: ANTIQUE WHITE  
 PTD-2 ACCENT COLOR FULL WALL: KHAKI GREEN  
 PTD-3 ACCENT COLOR FULL WALL: MEDIUM CAMEL  
 PTD-4 ACCENT COLOR FULL WALL: LIGHT TAUPE  
 PTD-5 ACCENT COLOR BELOW CHAIR RAIL: KHAKI GREEN

**RUBBER BASE COLOR KEY:**  
 RB-1 SISAL  
 RB-2 FAWN

ROOM NO.	ROOM NAME	FLOOR MAT'L	BASE MAT'L	WALL				CEILING MAT'L	HEIGHT	ROOM NO.	REMARKS
				NORTH	EAST	SOUTH	WEST				
G012	SUB-WAIT	SV	RB-1	PTD-1	PTD-1	PTD-3	PTD-3	ACT 1	EXIST	G012	1
G012A	IV PREP	SV	RB-1	PTD-1	PTD-3	PTD-1	PTD-1	ACT 1	EXIST	G012A	
G021	UNASSIGNED	EXIST	EXIST	PTD-1	PTD-1	PTD-1	PTD-1	EXIST	EXIST	G021	
G025	UNASSIGNED	EXIST	EXIST	PTD-1	PTD-1	PTD-1	PTD-1	EXIST	EXIST	G025	
G026	SHARED WAITING	CPT	RB-1	PTD-1	PTD-2	PTD-2	PTD-1	ACT 1	EXIST	G026	1
G026A	CHANGING	SV	RB-1	PTD-1	PTD-2	PTD-1	PTD-1	ACT 1	EXIST	G026A	1
G026B	CHANGING	SV	RB-1	PTD-1	PTD-2	PTD-1	PTD-1	ACT 1	EXIST	G026B	1
G027	WOMEN'S WAITING	CPT	RB-1	PTD-1	PTD-2	PTD-2	PTD-1	ACT 1	EXIST	G027	1
G027A	CHANGING	SV	RB-1	PTD-1	PTD-2	PTD-1	PTD-1	ACT 1	EXIST	G027A	1
G028	MEN'S WAITING	CPT	RB-1	PTD-1/3	PTD-3	PTD-3	PTD-1	ACT 1	EXIST	G028	1
G028A	CHANGING	SV	RB-1	PTD-3	PTD-1	PTD-1	PTD-1	ACT 1	EXIST	G028A	
G030	RECEPTION	CPT	RB-1	PTD-2	PTD-2	PTD-1	PTD-1	ACT 2	EXIST	G030	
G030A	ALCOVE	RUBBER	RB-1	PTD-1	PTD-1	PTD-1	PTD-1	ACT 1	EXIST	G030A	1
G030B	CLOSET	CPT	RB-1	PTD-1	PTD-2	PTD-1	PTD-1	ACT 1	EXIST	G030B	
G031	FIRST CARE CONFERENCE	SV	RB-2	PTD-4	PTD-1	PTD-1	PTD-1	ACT 1	EXIST	G031	
G031A	WAITING	CPT	RB-1	PTD-5	PTD-5	PTD-5	PTD-5	ACT 1	EXIST	G031A	1
G034C	CORRIDOR	RUBBER	RB-1	PTD-3	PTD-3	PTD-1	PTD-1	ACT 1	EXIST	G034C	ALTERNATE 1
G037C	CORRIDOR	RUBBER	RB-1	PTD-1	PTD-1	PTD-3	PTD-1	ACT 1	EXIST	G037C	3
G038C	CORRIDOR	RUBBER	RB-1	PTD-2	PTD-2	PTD-1	PTD-1	ACT 2	EXIST	G038C	
G055	TOILET	CT	CT	PTD-1	PTD-1	PTD-1	PTD-3	ACT 1	EXIST	G055	


**FINISH SCHEDULE REMARKS KEY:**  
 1. PROVIDE CHAIR RAIL AND/ OR SHEET WALL PROTECTION WAINSCOT AT LOCATIONS INDICATED ON FLOOR PLAN.  
 2. PAINT DOOR FRAMES TO MATCH WALL COLOR, TYPICAL UNLESS NOTED OTHERWISE.  
 3. PAINT EXISTING FRAME FOR AED CABINET PTD-1

DOOR NO.	DOOR				GLAZE	DETAILS					HWS	FIRE RTG. (MIN.)	DOOR NO.	REMARKS
	SIZE	MAT'L	ELEVATION			MAT'L	ELEV	HEAD	JAMB	SILL				
G026	3'-0" X 7'-0"	WD	HG	TEMP	EXIST	*	*	*	*	*	1		G026	
G026A	3'-0" X 7'-0"	WD	F	*	HM	1	*	*	*	*	1		G026A	
G026B	3'-0" X 7'-0"	WD	F	*	HM	1	*	*	*	*	1		G026B	
G027	3'-0" X 7'-0"	WD	HG	TEMP	HM	1	*	*	*	*	1		G027	
G027A	3'-0" X 7'-0"	WD	F	*	HM	1	*	*	*	*	1		G027A	
G028	3'-0" X 7'-0"	WD	HG	TEMP	HM	1	*	*	*	*	1		G028	
G028A	3'-0" X 7'-0"	WD	F	*	HM	1	*	*	*	*	1		G028A	
G030	3'-0" X 7'-0"	WD	F	*	HM	1	*	*	*	*	2		G030	
G031	3'-6" X 7'-0"	WD	NG	WIRED	HM	1	*	*	*	*	3	45	G031	ELECTRICAL DOOR HARDWARE
G031A	3'-6" X 7'-0"	*	*	*	HM	1	*	*	*	*	*		G031A	CASED OPENING
G037C	PR 3'-0" X 7'-0"	WD	NG	TEMP	HM	1	*	*	*	*	4		G037C	ELECTRICAL DOOR HARDWARE
G038C	3'-6" X 7'-0"	WD	HG	TEMP	HM	1	*	*	*	*	5		G038C	ELECTRICAL DOOR HARDWARE
G055	3'-0" X 7'-0"	WD	F	*	HM	1	*	*	*	*	6		G055	

0	ISSUED FOR CONSTRUCTION	6/26/09
REV.	DESCRIPTION	DATE

ISSUED FOR CONSTRUCTION  
6/26/09

CURRENT ISSUE STATUS:

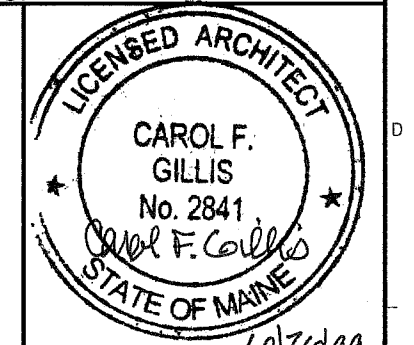

**DESIGN GROUP COLLABORATIVE**  
 ARCHITECTURE DESIGN + PLANNING  
 22 FREE STREET  
 PORTLAND, MAINE 04101  
 (207) 699-3300


**MMC BRIGHTON RADIOLOGY**  
 RECEPTION/WAITING RENOVATIONS  
 PORTLAND, MAINE

**ROOM AND DOOR SCHEDULES**

SHEET TITLE:	6/26/09	GRAPHIC SCALE:	1" = 1'-0"
DATE:	AS NOTED	SCALE:	
PROJECT NO. 09003	SHEET NO.	DRAWN BY: CFC	<b>AE 601</b>
A/E OF RECORD: CFC			

**D7 ROOM FINISH AND DOOR SCHEDULES**

1/4" = 1'-0"

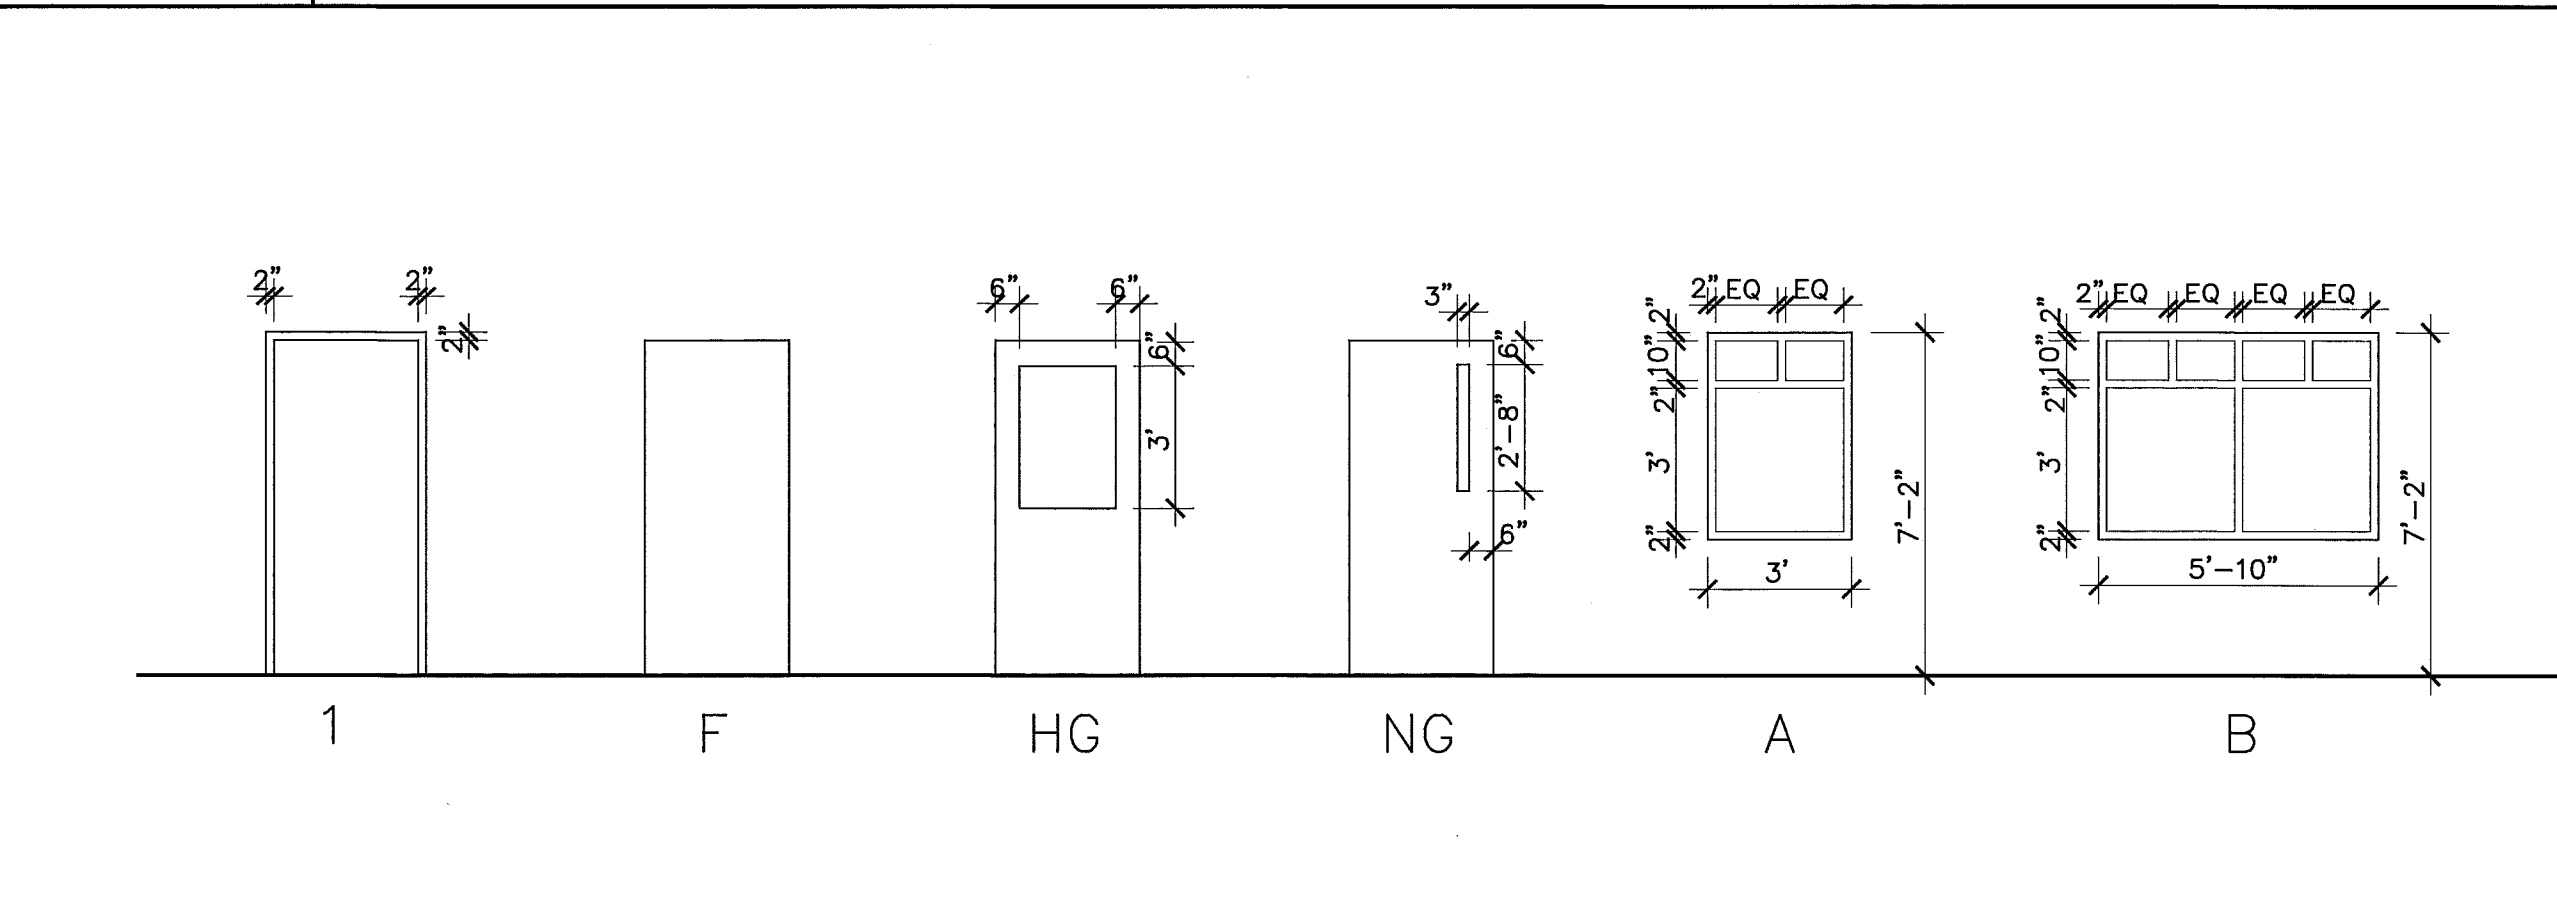

**A7 DOOR, FRAME AND WINDOW ELEVATIONS**

1/4" = 1'-0"