



WEST ELEVATION
1/4" = 1' - 0"

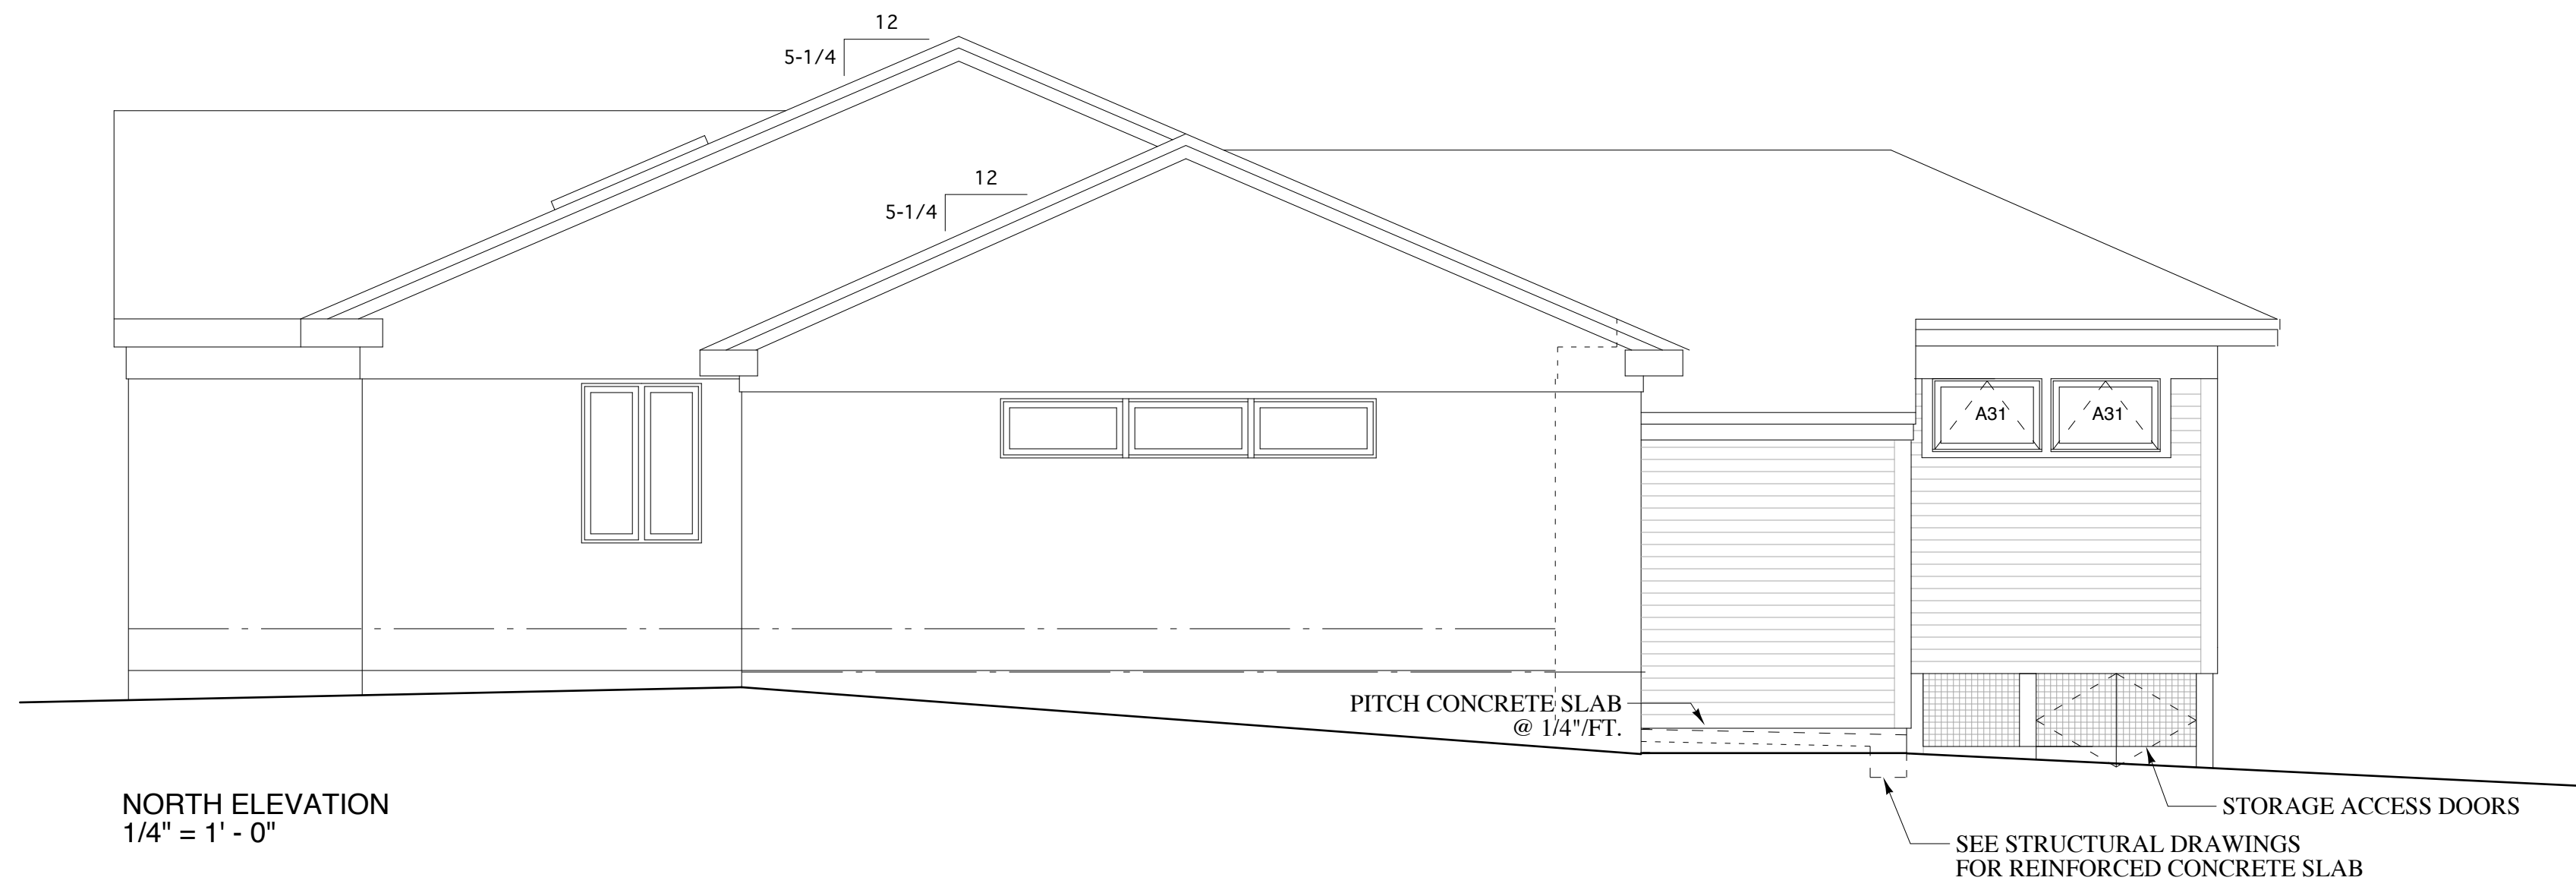

NORTH ELEVATION
1/4" = 1' - 0"

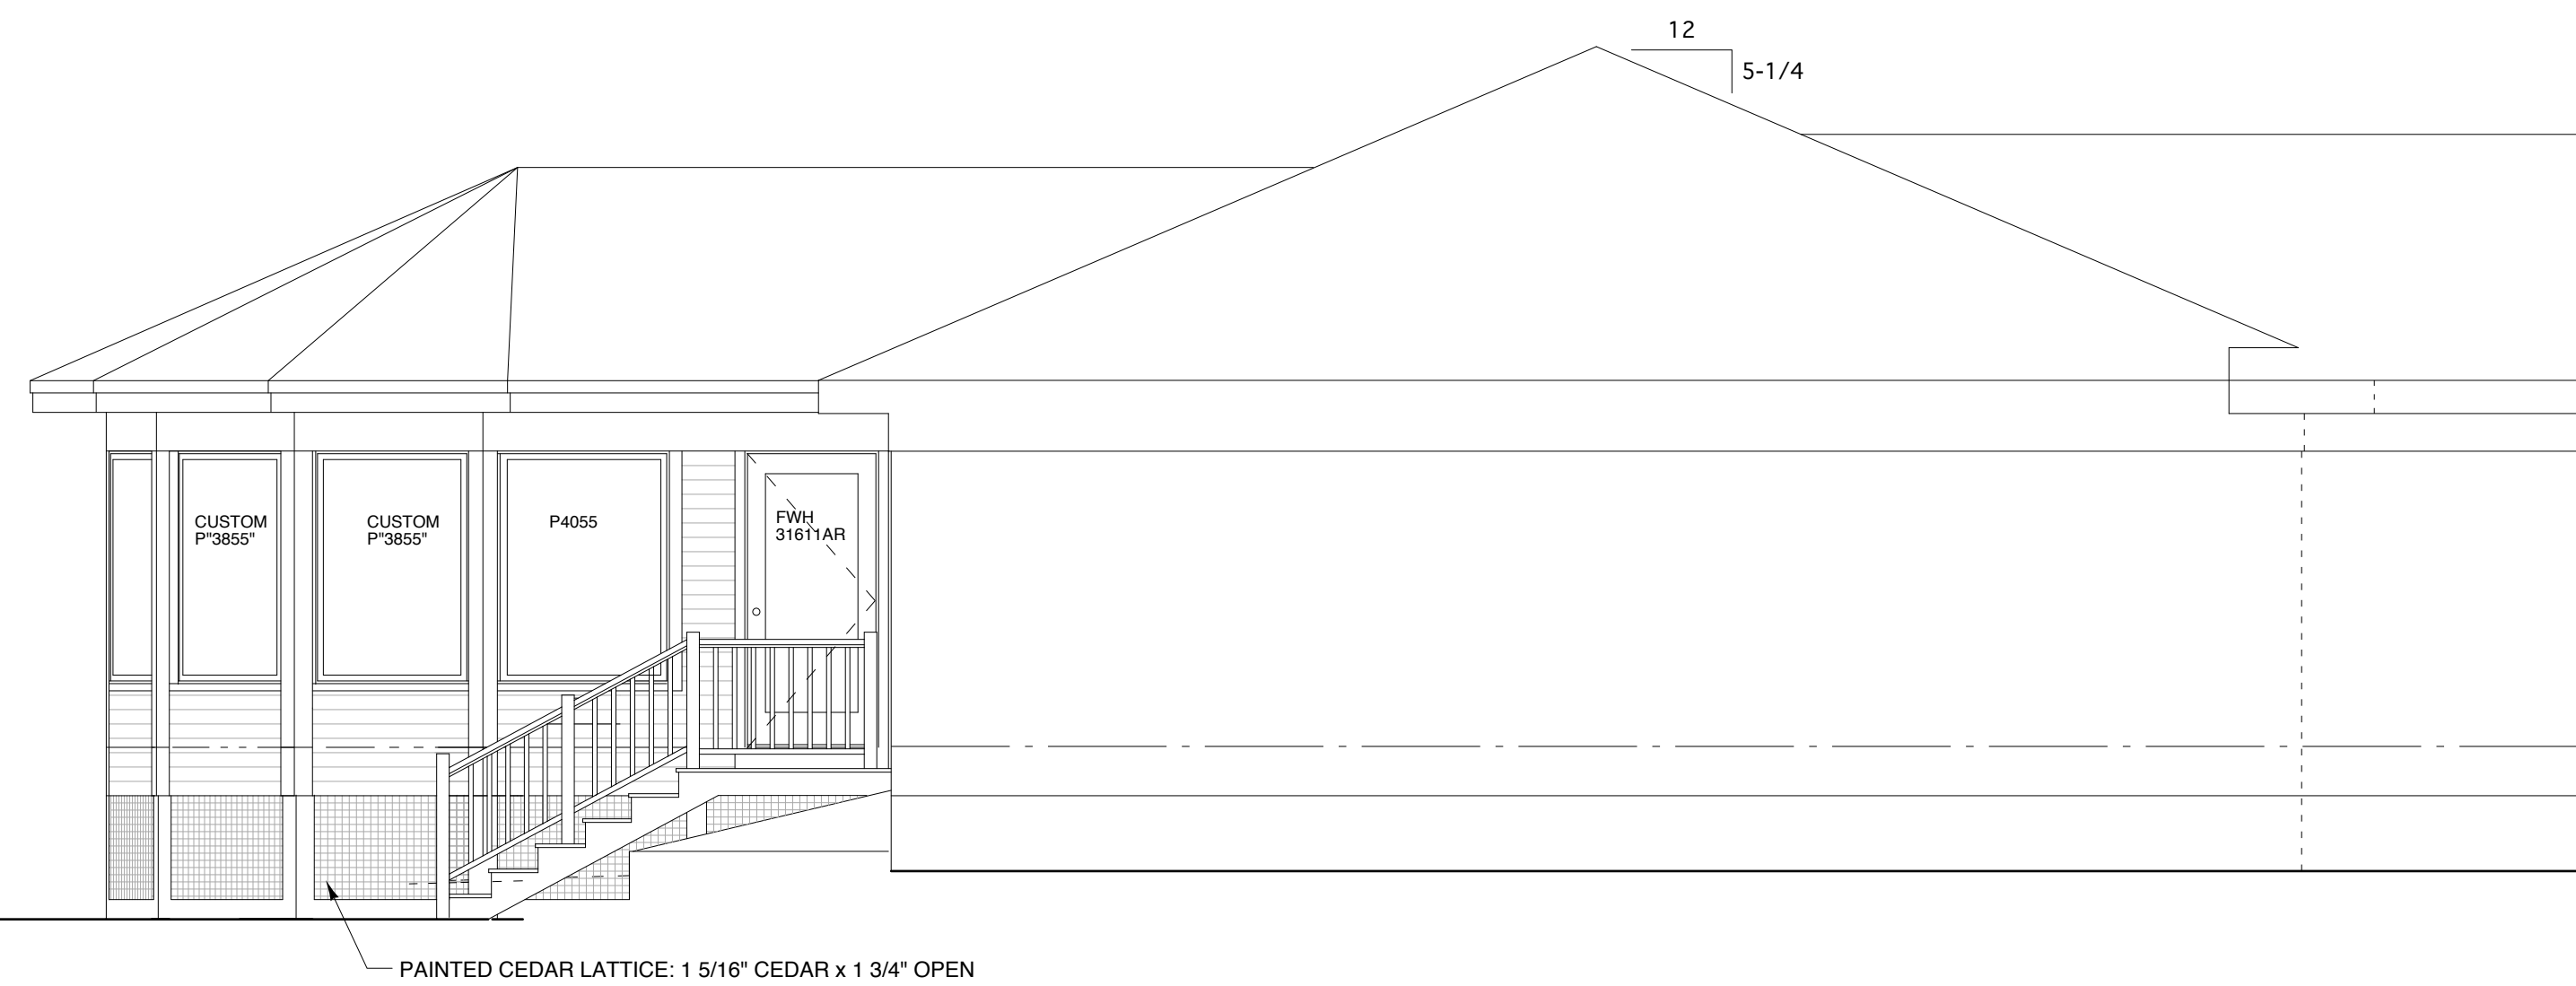

SOUTH ELEVATION
1/4" = 1' - 0"

WINDOW/EXTERIOR DOOR SCHEDULE (ANDERSEN U.N.O.)

MODEL #	ROUGH OPENING
C255	4' - 0 1/2" x 5' - 5 3/8"
P4055	4' - 0 1/2" x 5' - 5 3/8"
CUSTOM 3855	3' - 8 1/2" x 5' - 5 3/8"
A31	3' - 0 1/2" x 2' - 0 5/8"
FWH31611AR	3' - 1" x 6' - 11" (FIELD VERIFY HEIGHT)
THERMATRU(2)PS214	67 1/4" x 81"

WAGNER
RESIDENCE
176 Caleb Street
Portland, Maine 04102

By
Design
Bruce B.
Butler
Architect
AIA

SCALE	AS NOTED	PROPOSED SUNROOM A201
DRAWN BY:	BBB	
DATE:	11/07/05	
PROJECT NO.:		