


H14 FLOOR PLAN  
1/4" = 1'-0"

SEE SHEET G1001 FOR GENERAL NOTES.

GENERAL NOTES:  
1. MAINTAIN AND PROVIDE 2 HOUR-RATED SPRAY FIRE PROOFING TO DECK AND BAR JOISTS ABOVE EXPOSED AS PART OF THIS WORK.


LEGEND:  
CG CORNER GUARD  
SEE SPECIFICATION FOR MORE INFORMATION AND FOR ALTERNATE NO 3 INFORMATION  
— EXTENT OF NEW WOOD CHAIR RAIL

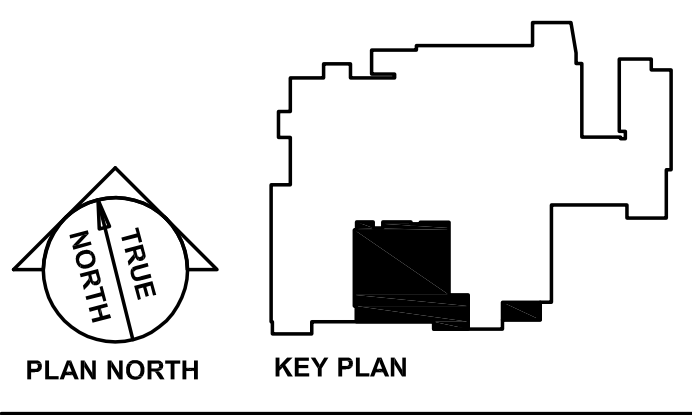

**Allied Engineering**  
Structural Mechanical Electrical Consulting  
160 Veranda Street  
Portland, Maine 04103  
T: 207.251.2266  
F: 207.251.2266  
Web: www.allied-eng.com

REV.	DESCRIPTION	DATE

ISSUED FOR CONSTRUCTION  
09 / 25 / 15

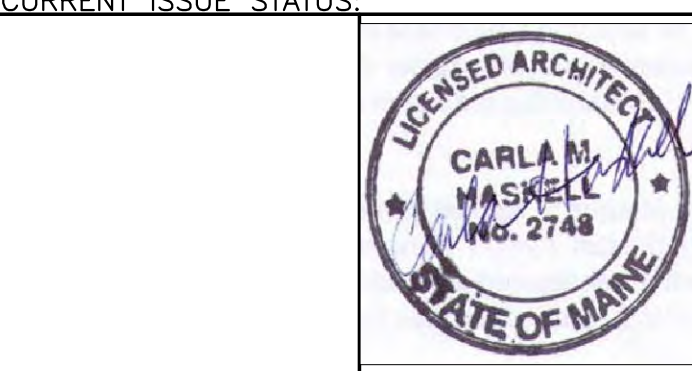

**DESIGN GROUP COLLABORATIVE**  
ARCHITECTURE  
DESIGN + PLANNING  
40 CHURCH STREET  
ELLSWORTH, MAINE  
(207) 664-0560  
22 FREE STREET  
PORTLAND, MAINE  
(207) 659-3300

MAINE MEDICAL CENTER  
PREP NORDX RENOVATIONS  
PORTLAND, MAINE

**FLOOR PLAN**

SHEET TITLE: FLOOR PLAN  
DATE: 9/25/15 GRAPHIC SCALE:  
SCALE: AS NOTED  
PROJECT NO. 122033 SHEET No.  
DRAWN BY: LMC  
A/E OF RECORD: CMH

**AE-101**

A1 FLOOR PLAN  
1/4" = 1'-0"