


GREEN = walls to be added

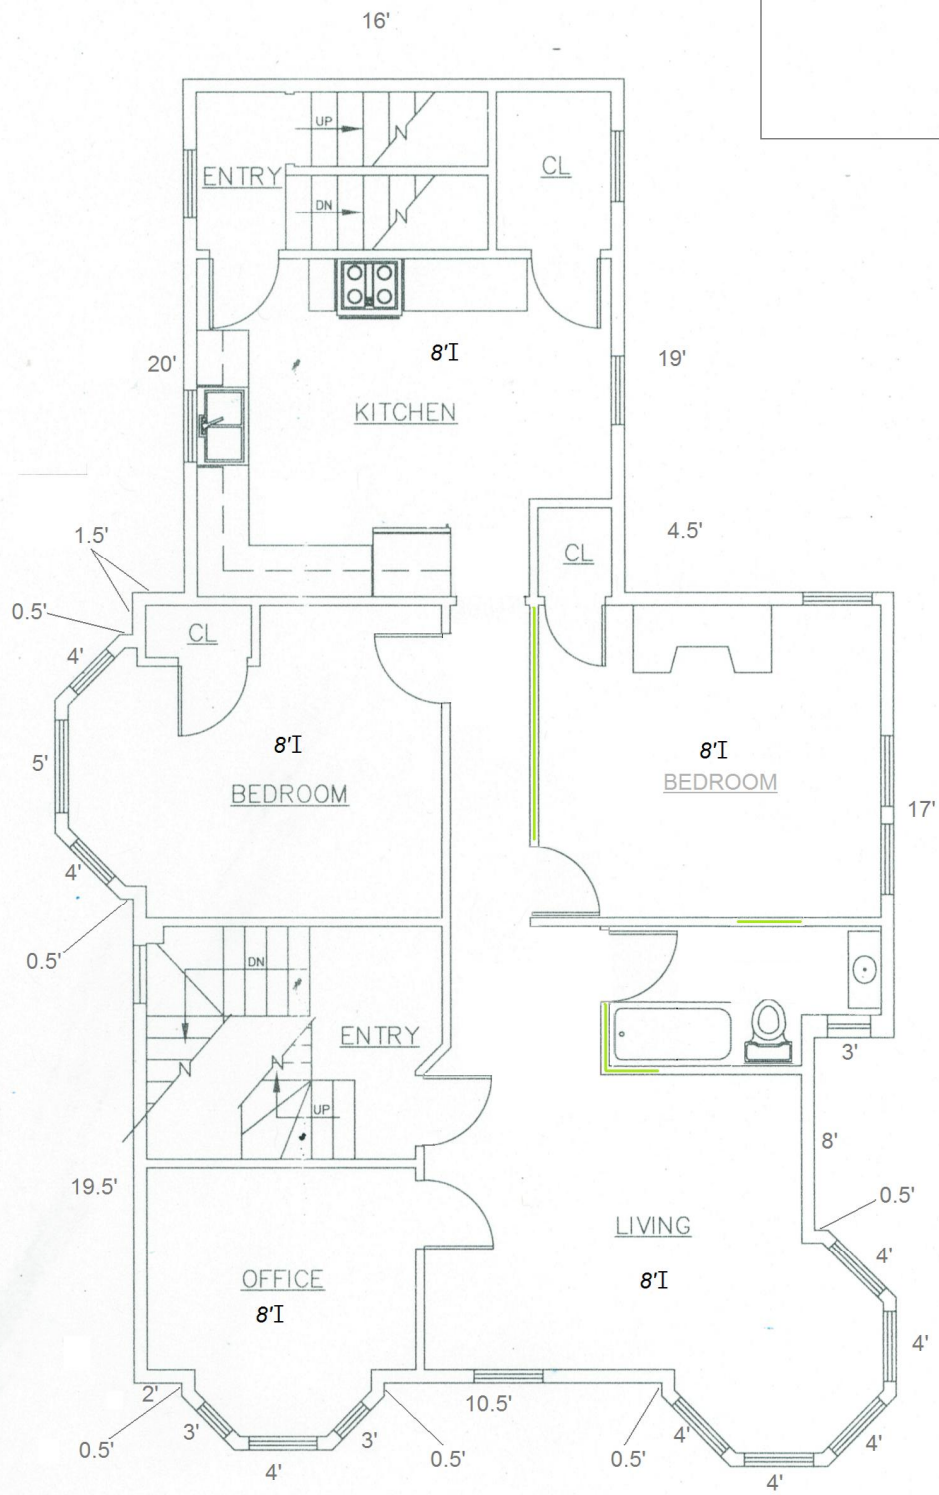

**Free Agent CAD  
Drafting Service**

P.O. Box 2923  
So. Portland, ME 04116  
(O) 207-210-6565  
(C) 207-615-4849  
www.yourcadguy.com

## SECOND FLOOR PLAN 17 GLENWOOD AVENUE PORTLAND, MAINE

SCALE: 1/8" = 1'-0"

DATE: 08/15/13

DRAWING

A-2