


FLOOR FRAMING PLAN
1/4" = 1'-0"

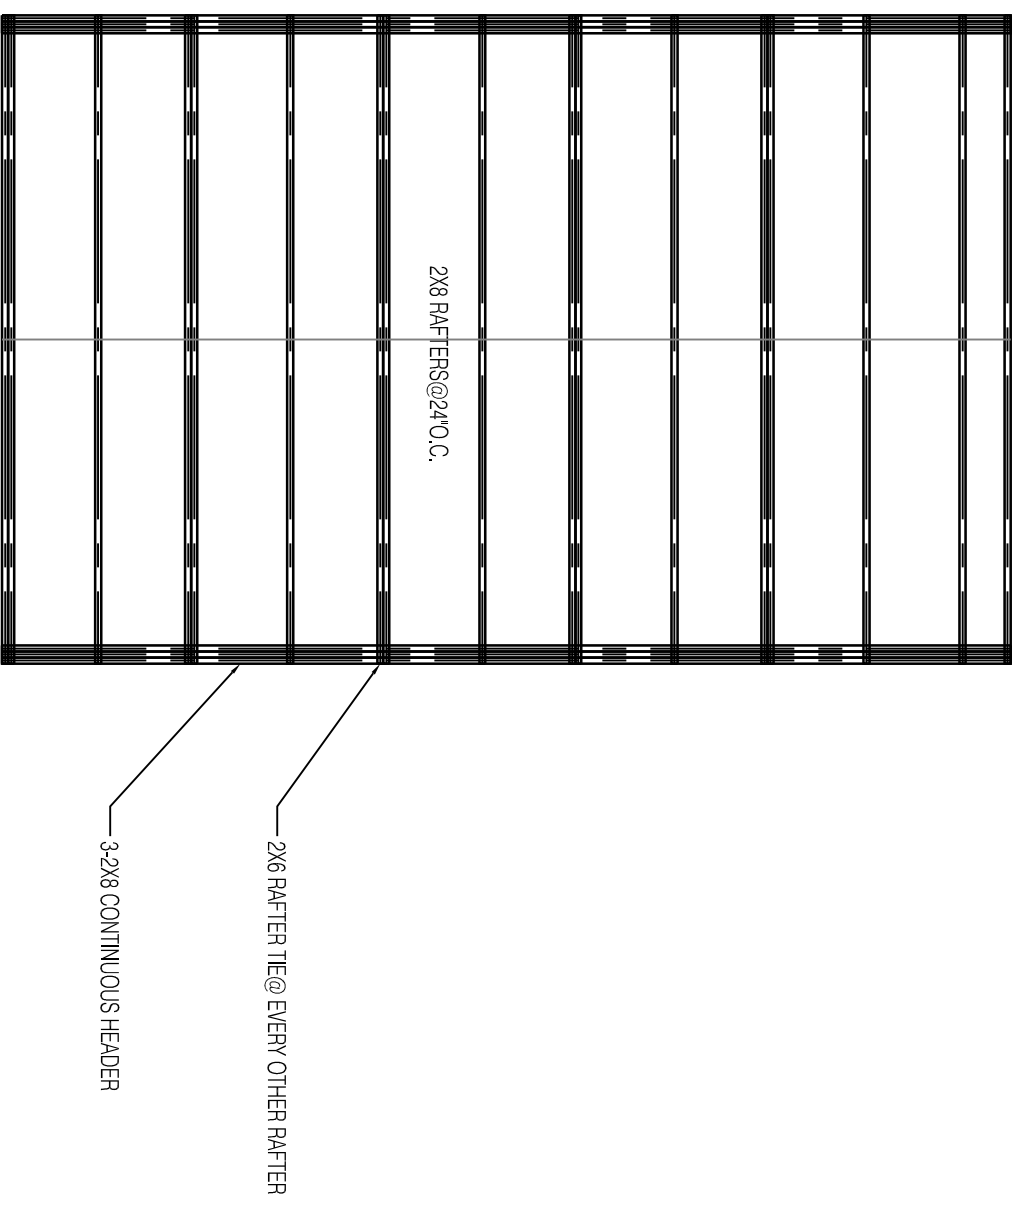

ROOF FRAMING PLAN
1/4" = 1'-0"

PROSPECT DESIGN
ARCHITECTURE | EXHIBITIONS
207.749.7400 | prospectdesign.me

FRAMING PLAN
BURTON JOHANSON

DATE:	9.5.2012
DRAWN BY:	BB

A-102