

NOT FOR
CONSTRUCTION

138 BEACON STREET
LINK AND PORCH ADDITION
PORTLAND, MAINE

Title:

SECOND FLOOR PLAN

Project No: 2002610


Date: 1 AUGUST 2006

Revisions:

Issued For: BUILDING PERMIT

Drawing No:

A1.1

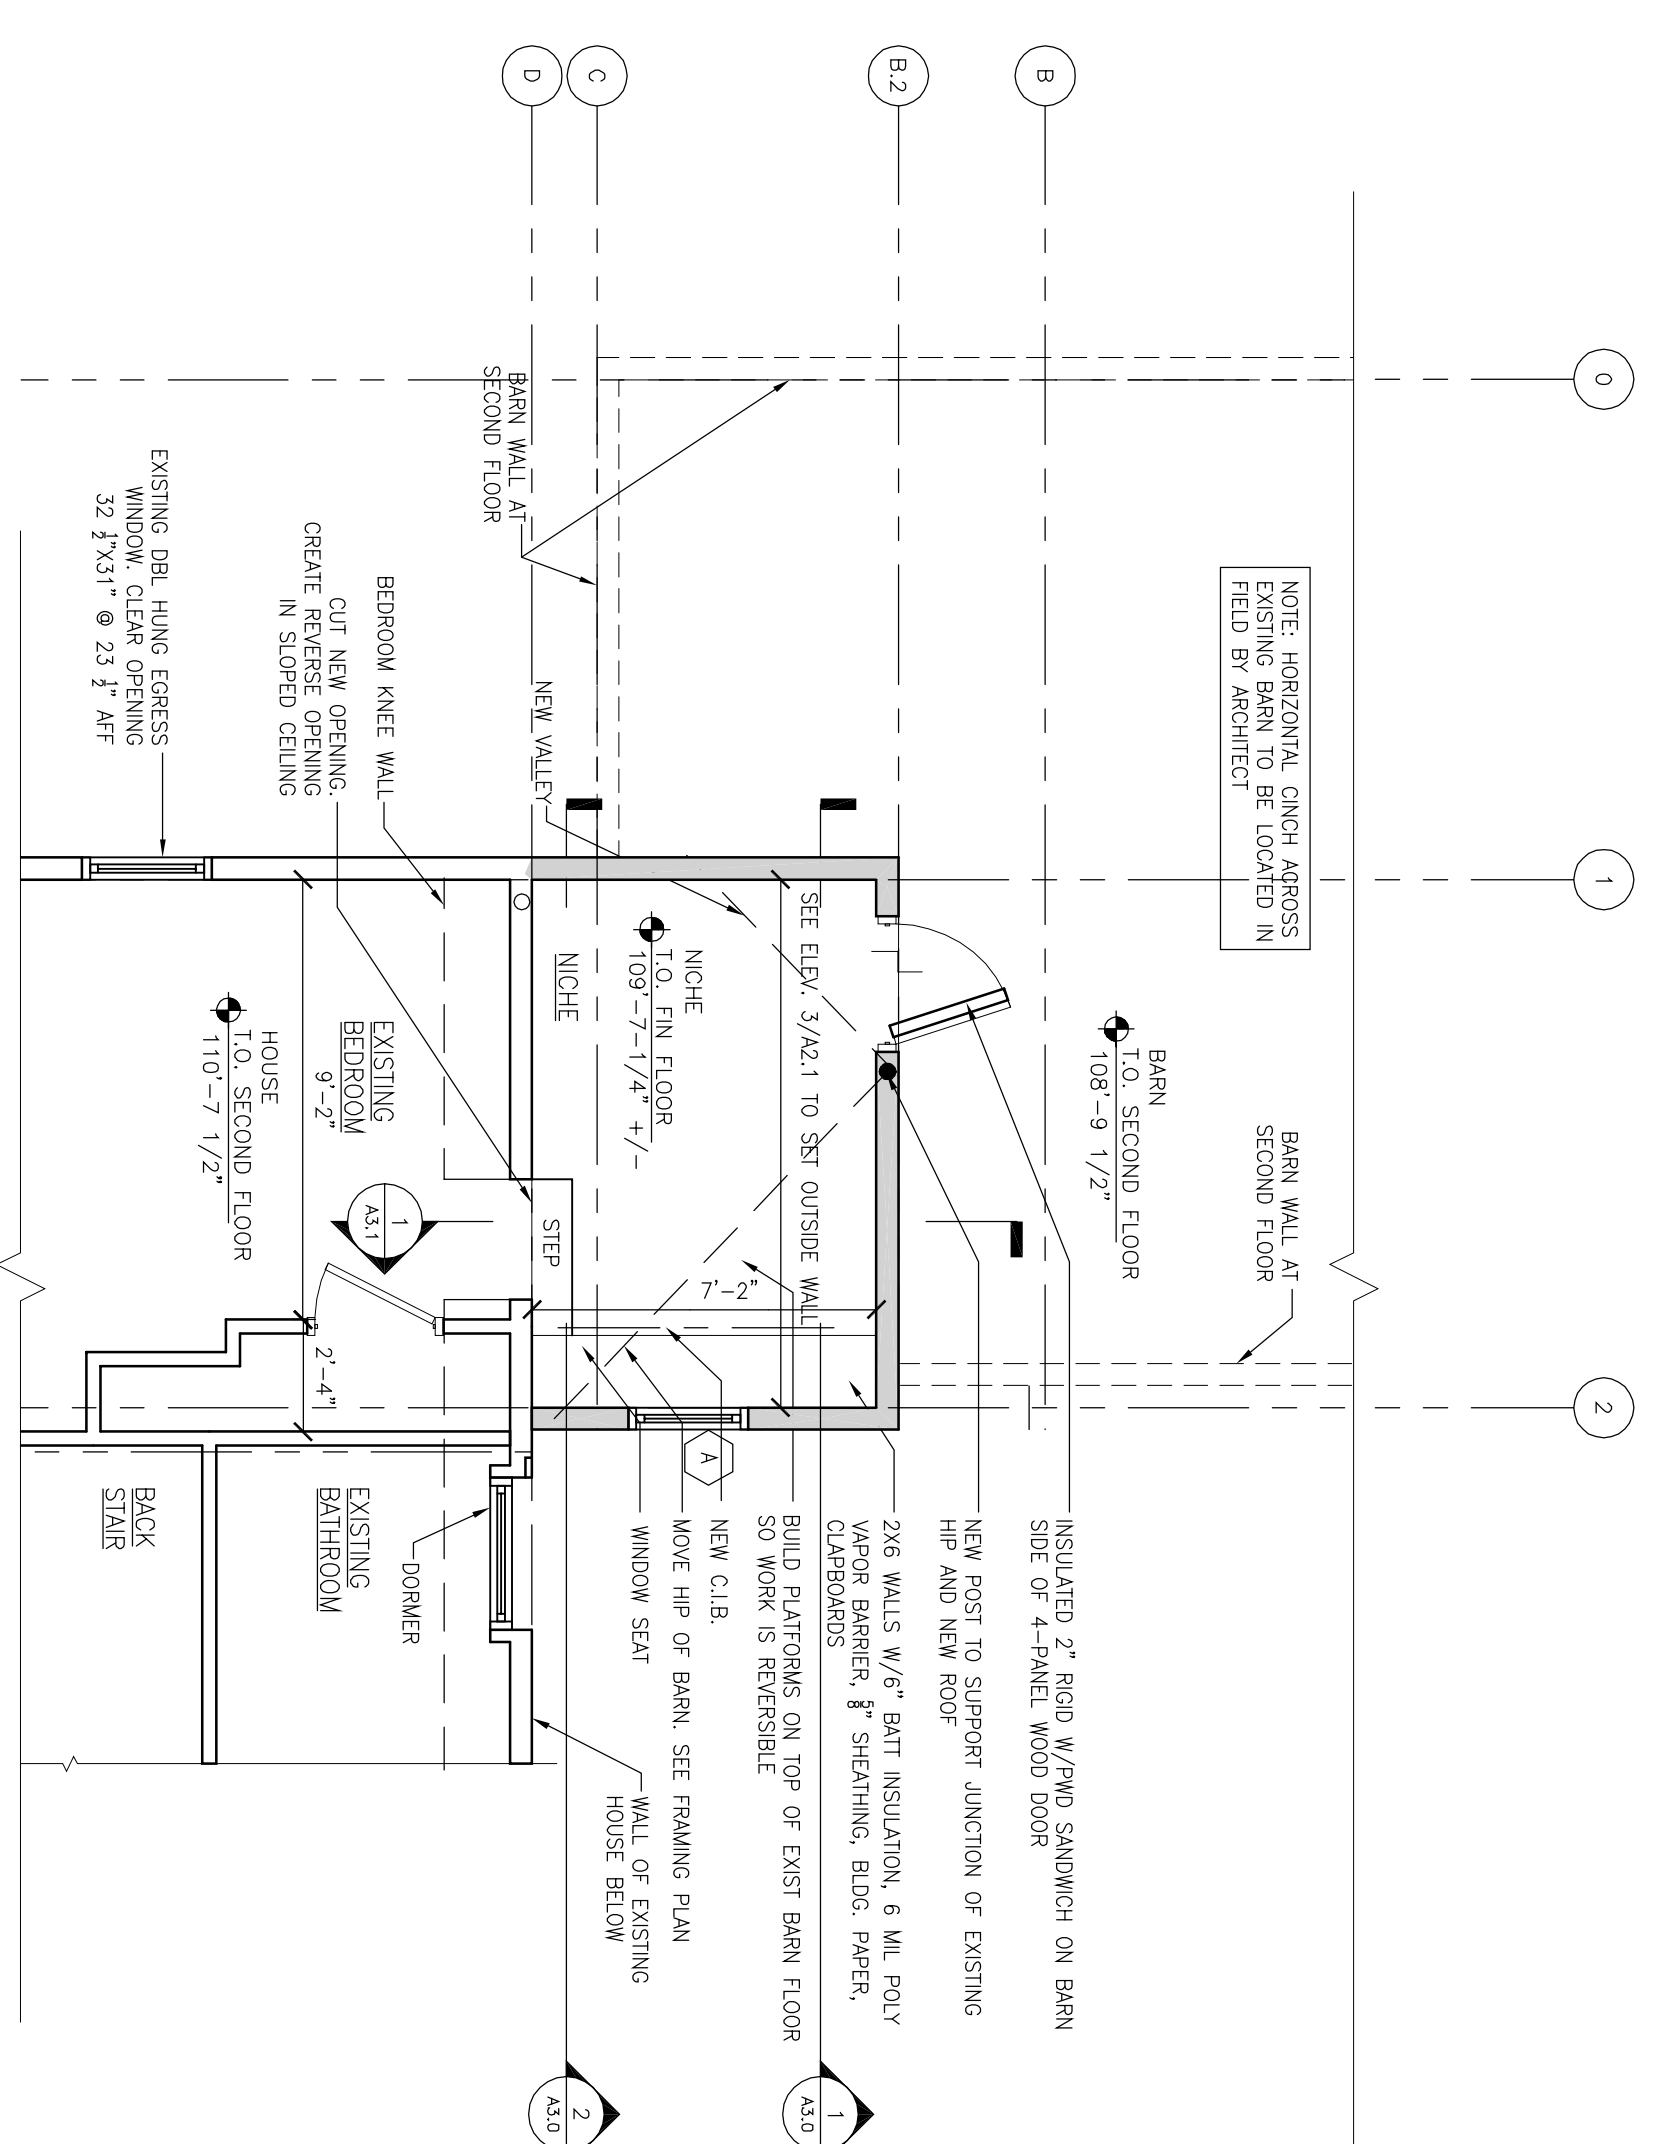

1 SECOND FLOOR PLAN
1/4" = 1'-0"