

NOT FOR
CONSTRUCTION


138 BEACON STREET
LINK AND PORCH ADDITION
PORTLAND, MAINE

Title:
EXISTING ELEVATIONS

Project No: 2002610
Date: 1 AUGUST 2006
Revisions:

Issued For: BUILDING PERMIT
Drawing No:

1 WEST ELEVATION - BARN & HOUSE
1/4"=1'-0"

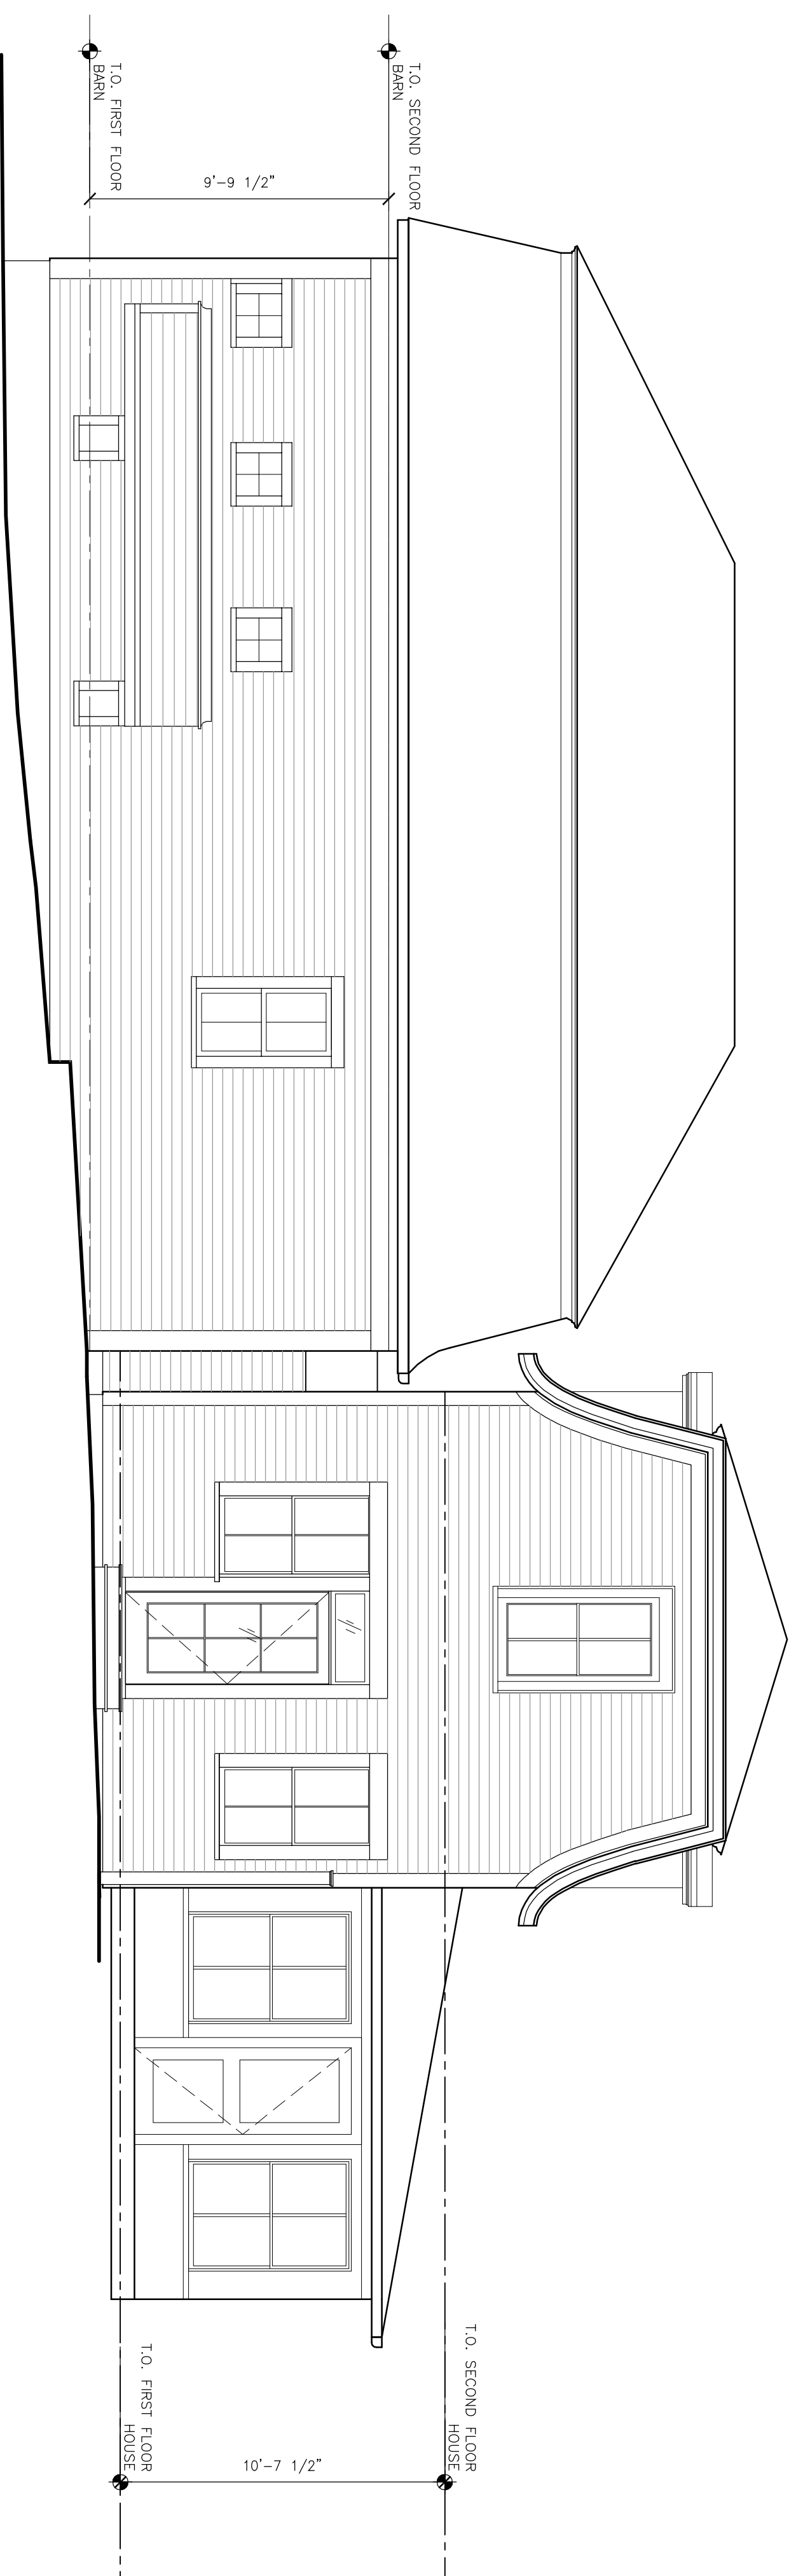

2 EAST ELEVATION - BARN & HOUSE
1/4"=1'-0"

