

**NOT FOR  
CONSTRUCTION**

**138 BEACON STREET  
LINK AND PORCH ADDITION  
PORTLAND, MAINE**

Title:


SITE PLAN

Project No: 2002610  
Date: 1 AUGUST 2006  
Revisions:


Issued For: BUILDING PERMIT

Drawing No:

**L1.0**

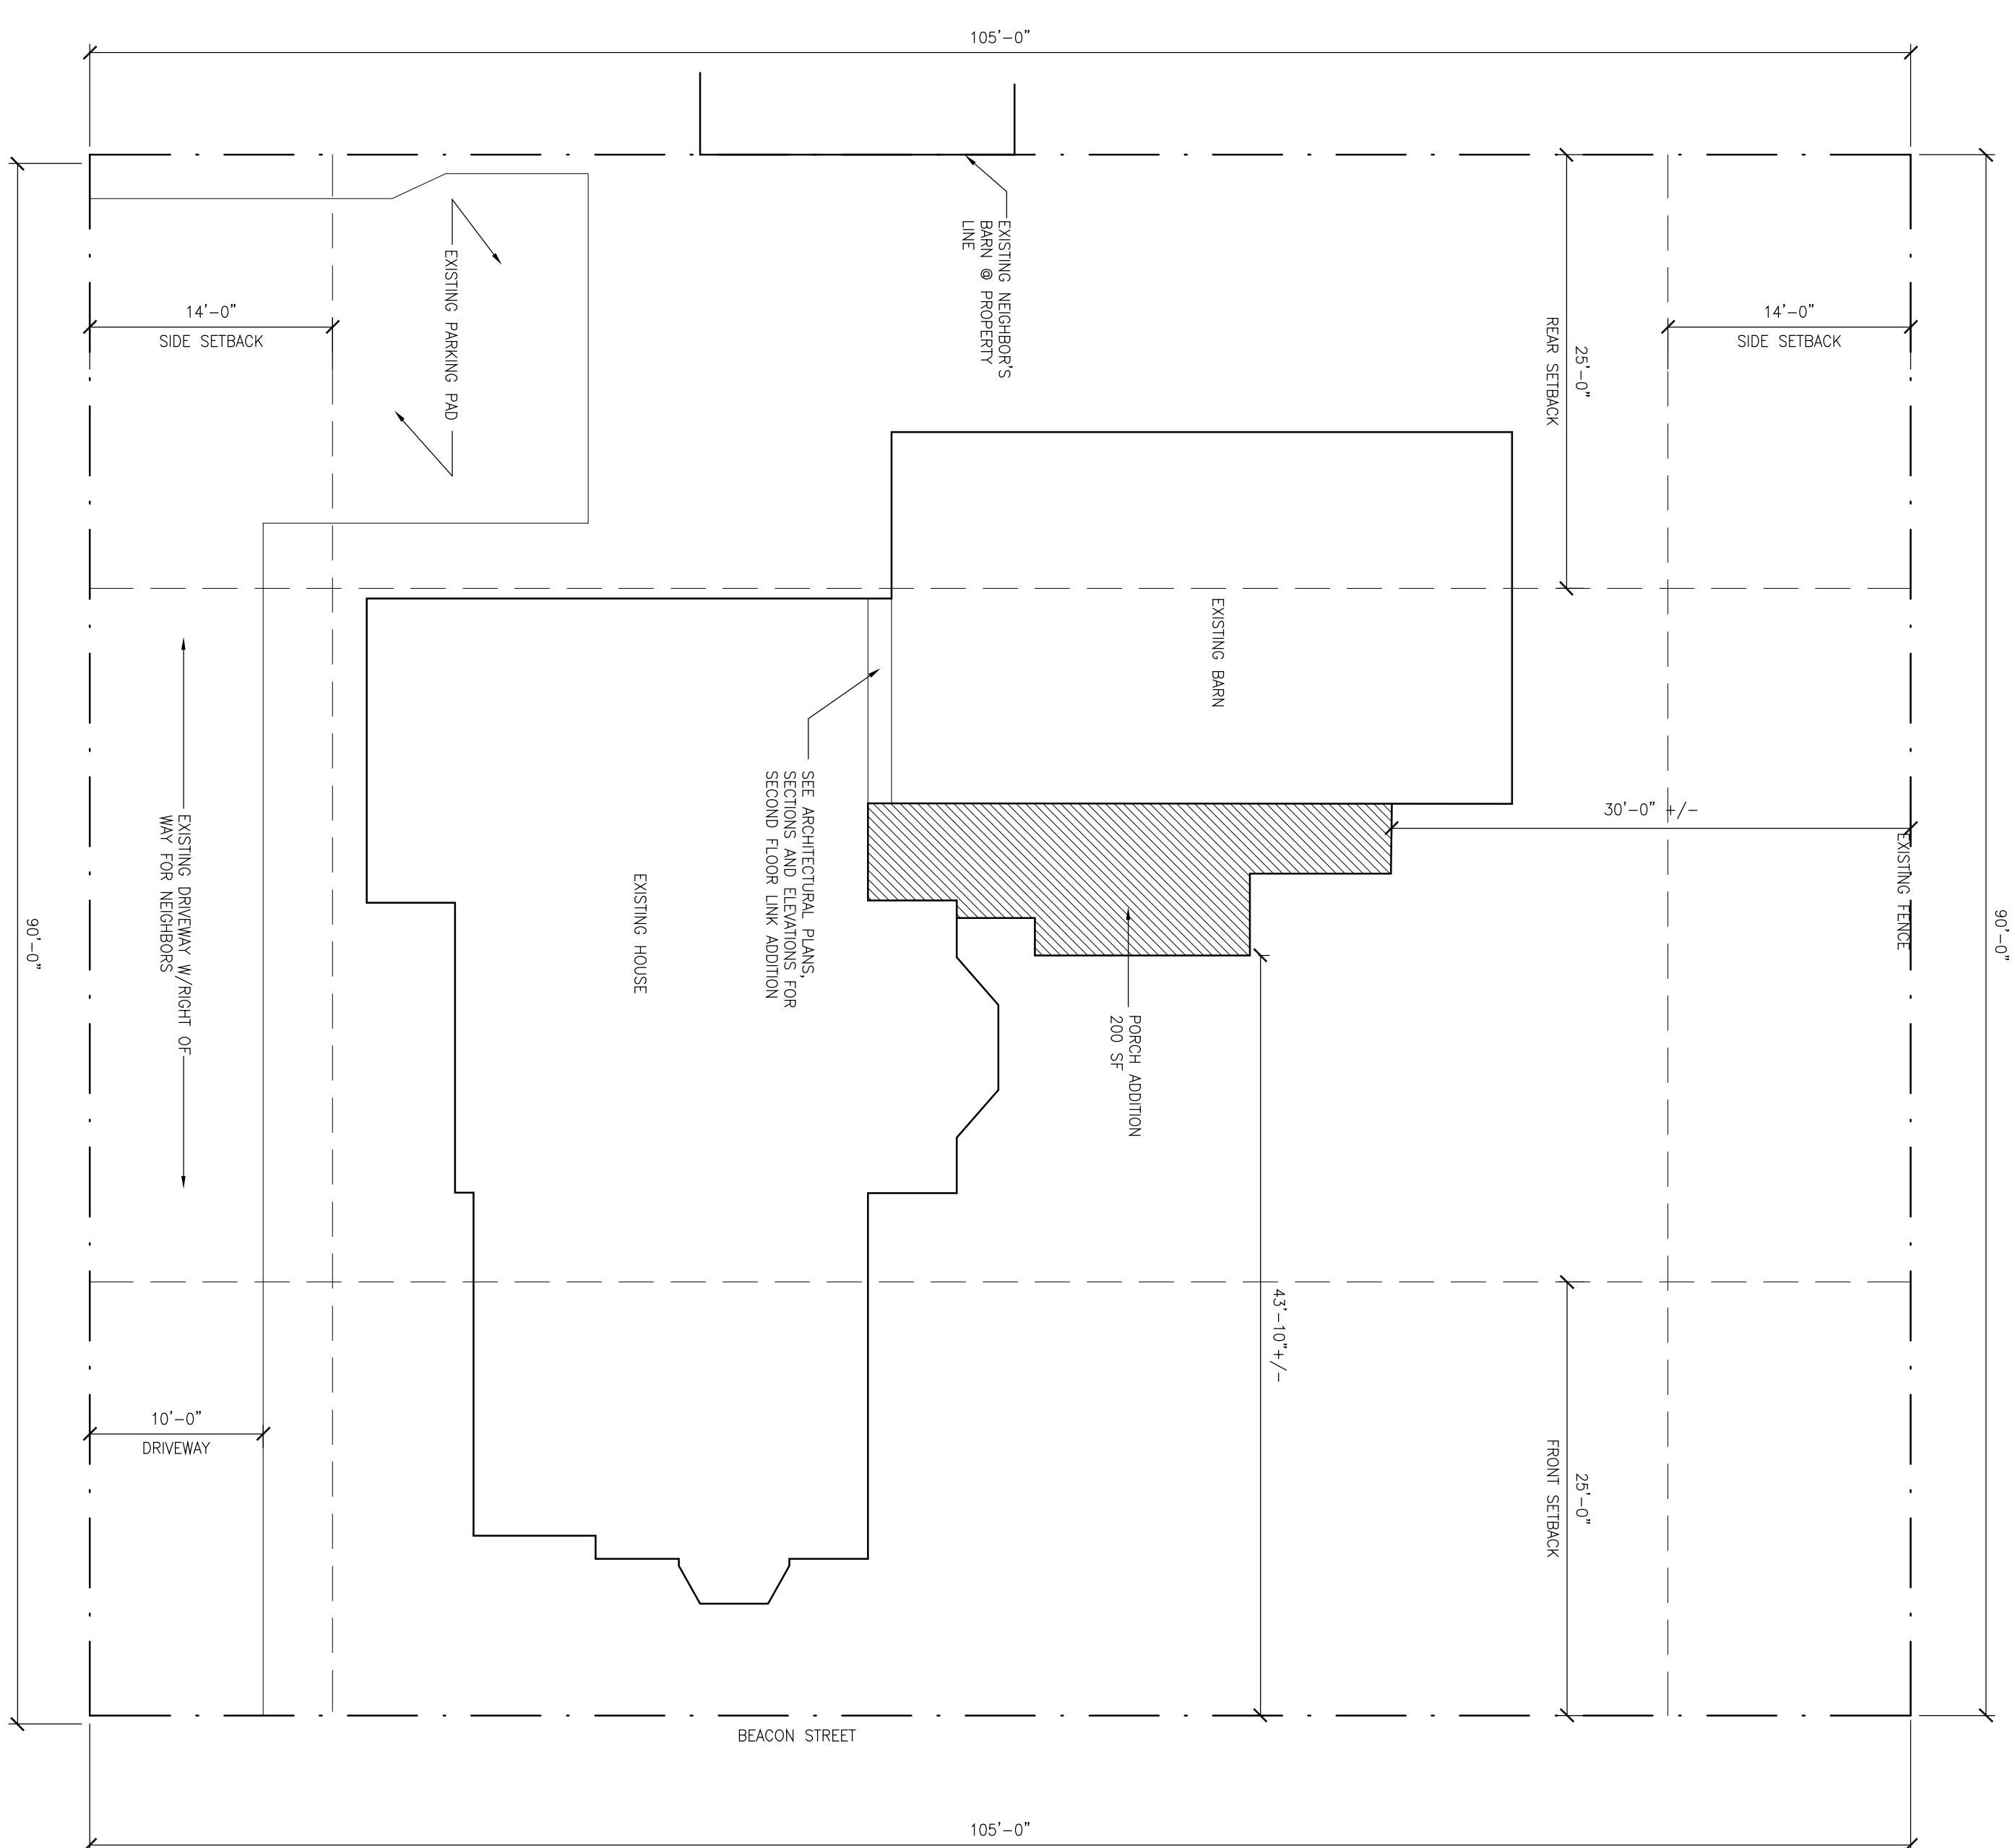

**2** PROPOSED SITE PLAN  
1/8" = 1'-0"

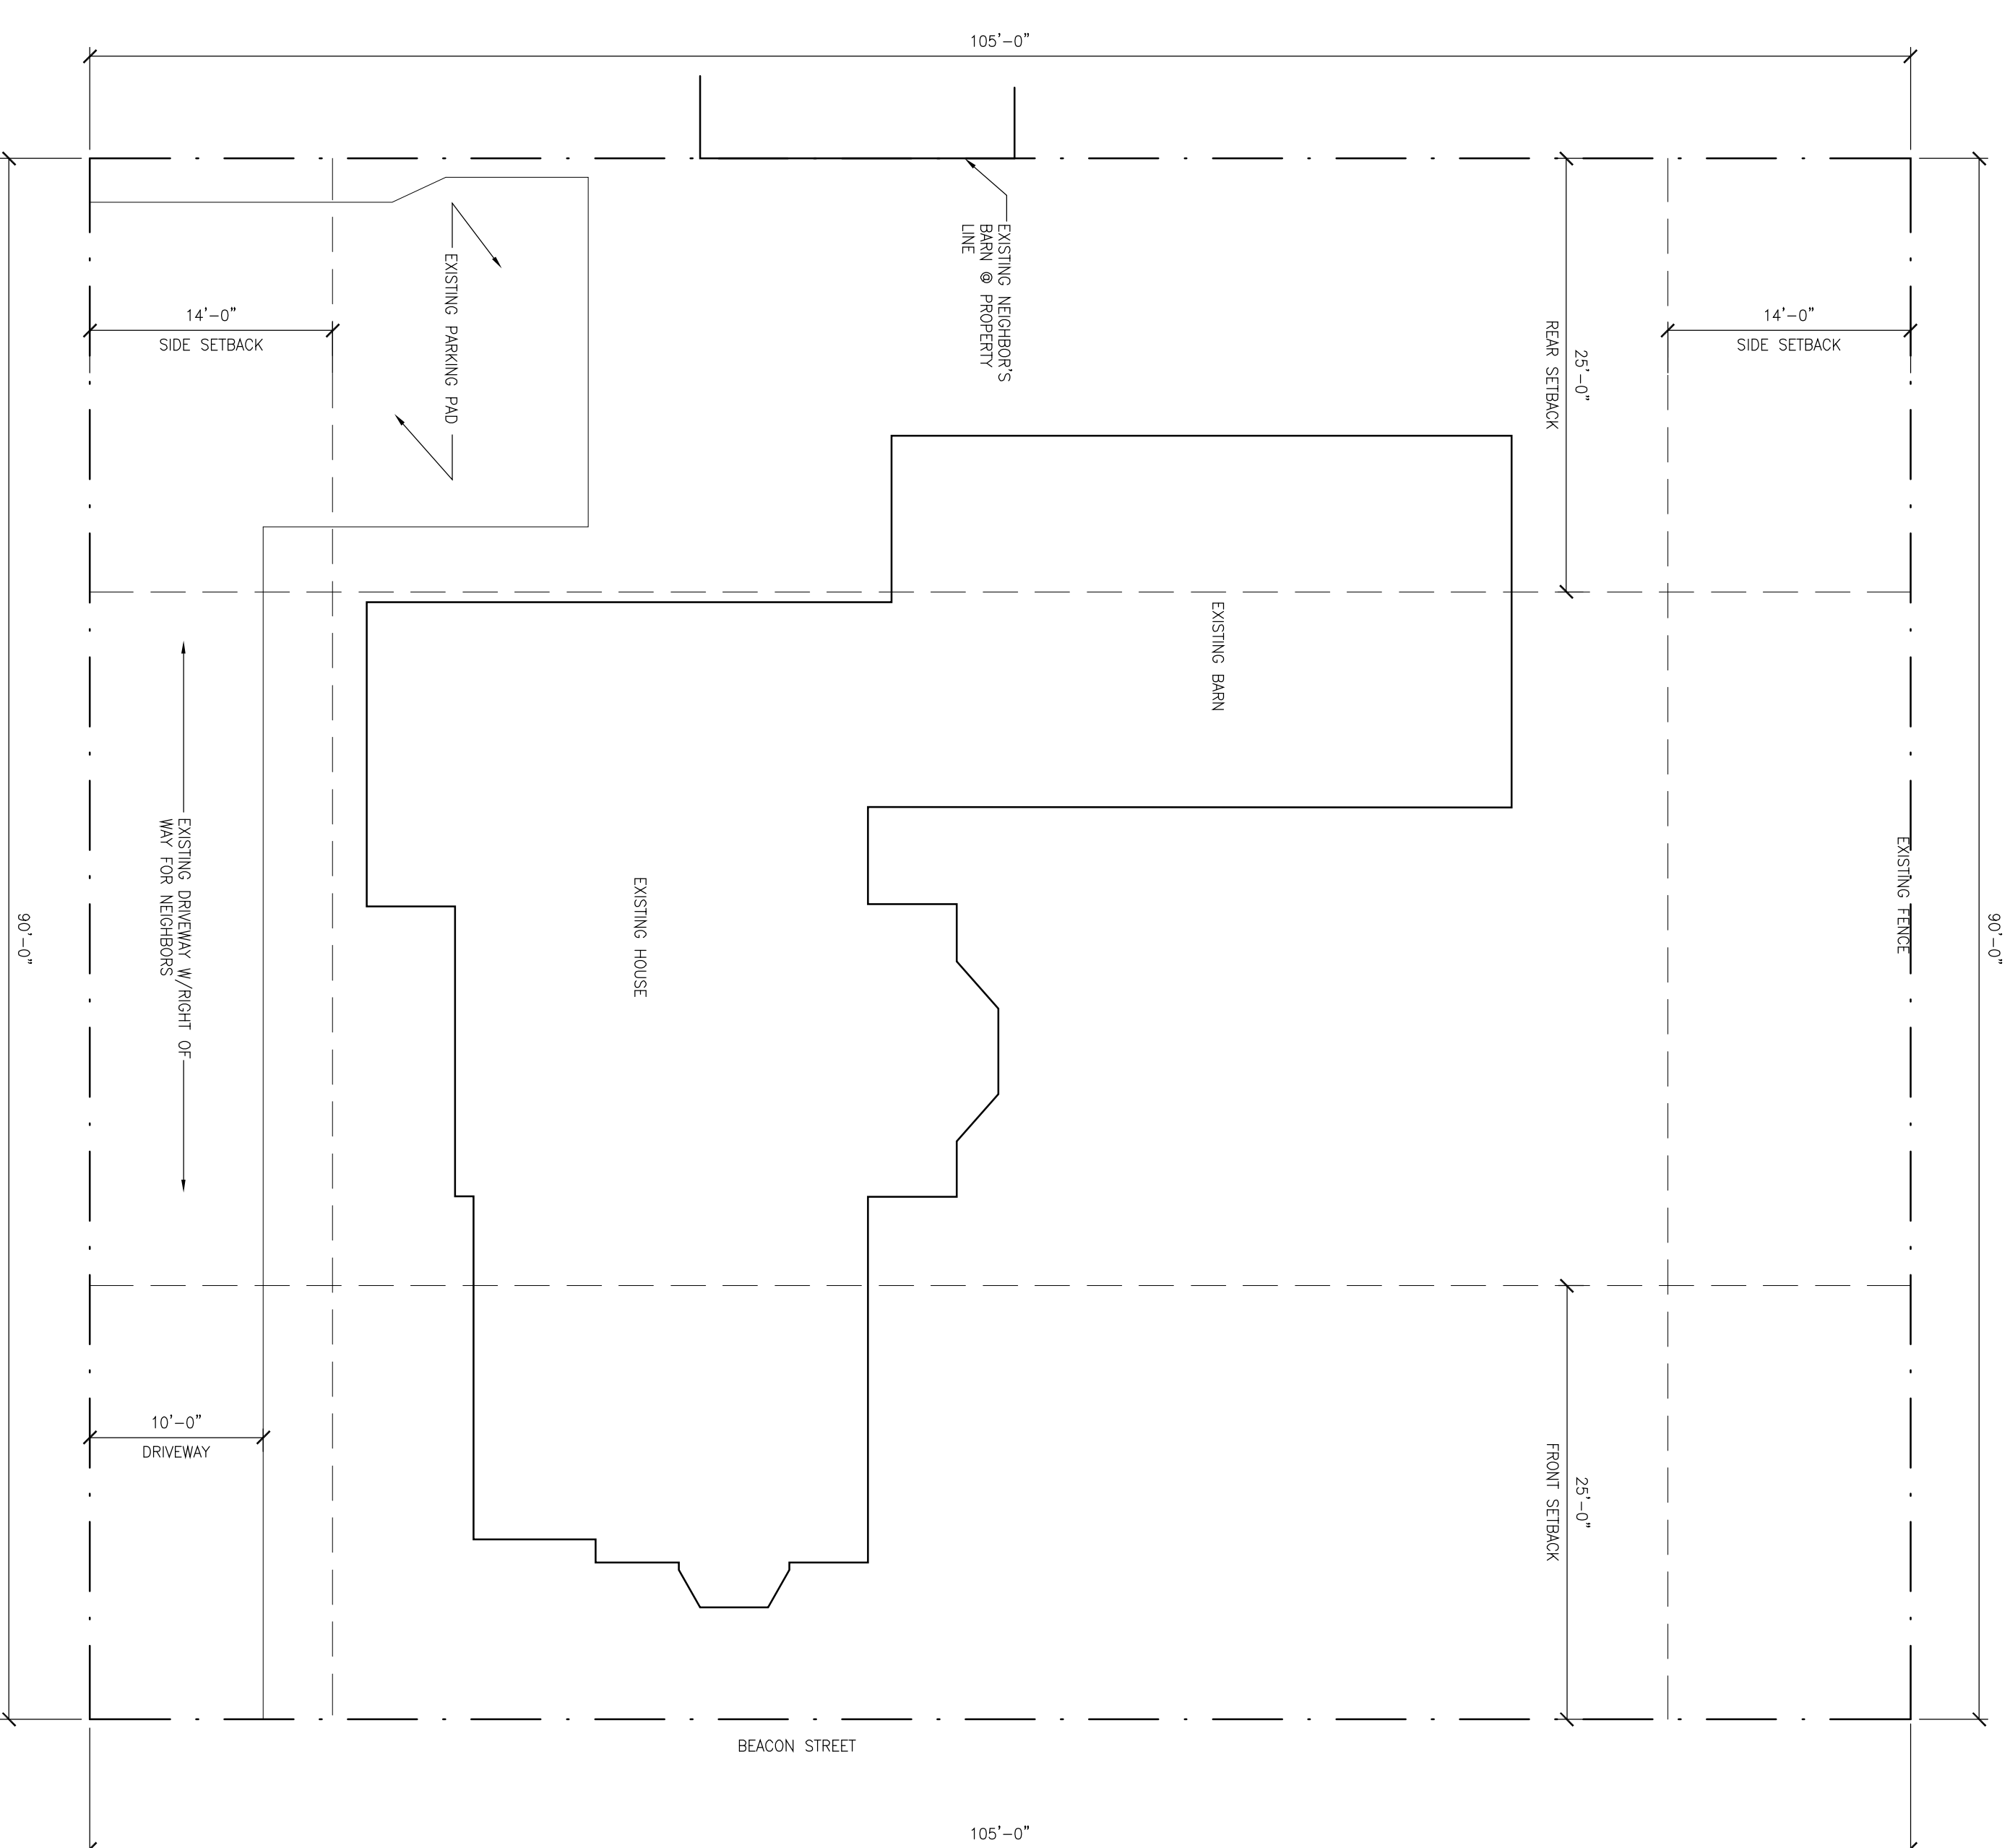

**1** EXISTING SITE PLAN  
1/8" = 1'-0"  
BASED ON TAX MAP AND AERIAL PHOTOGRAPHY AND  
SELECT MEASUREMENTS TO EXISTING FENCES

