



3 ATTIC
SCALE: 1/4" = 1'-0"
0 2 4 8

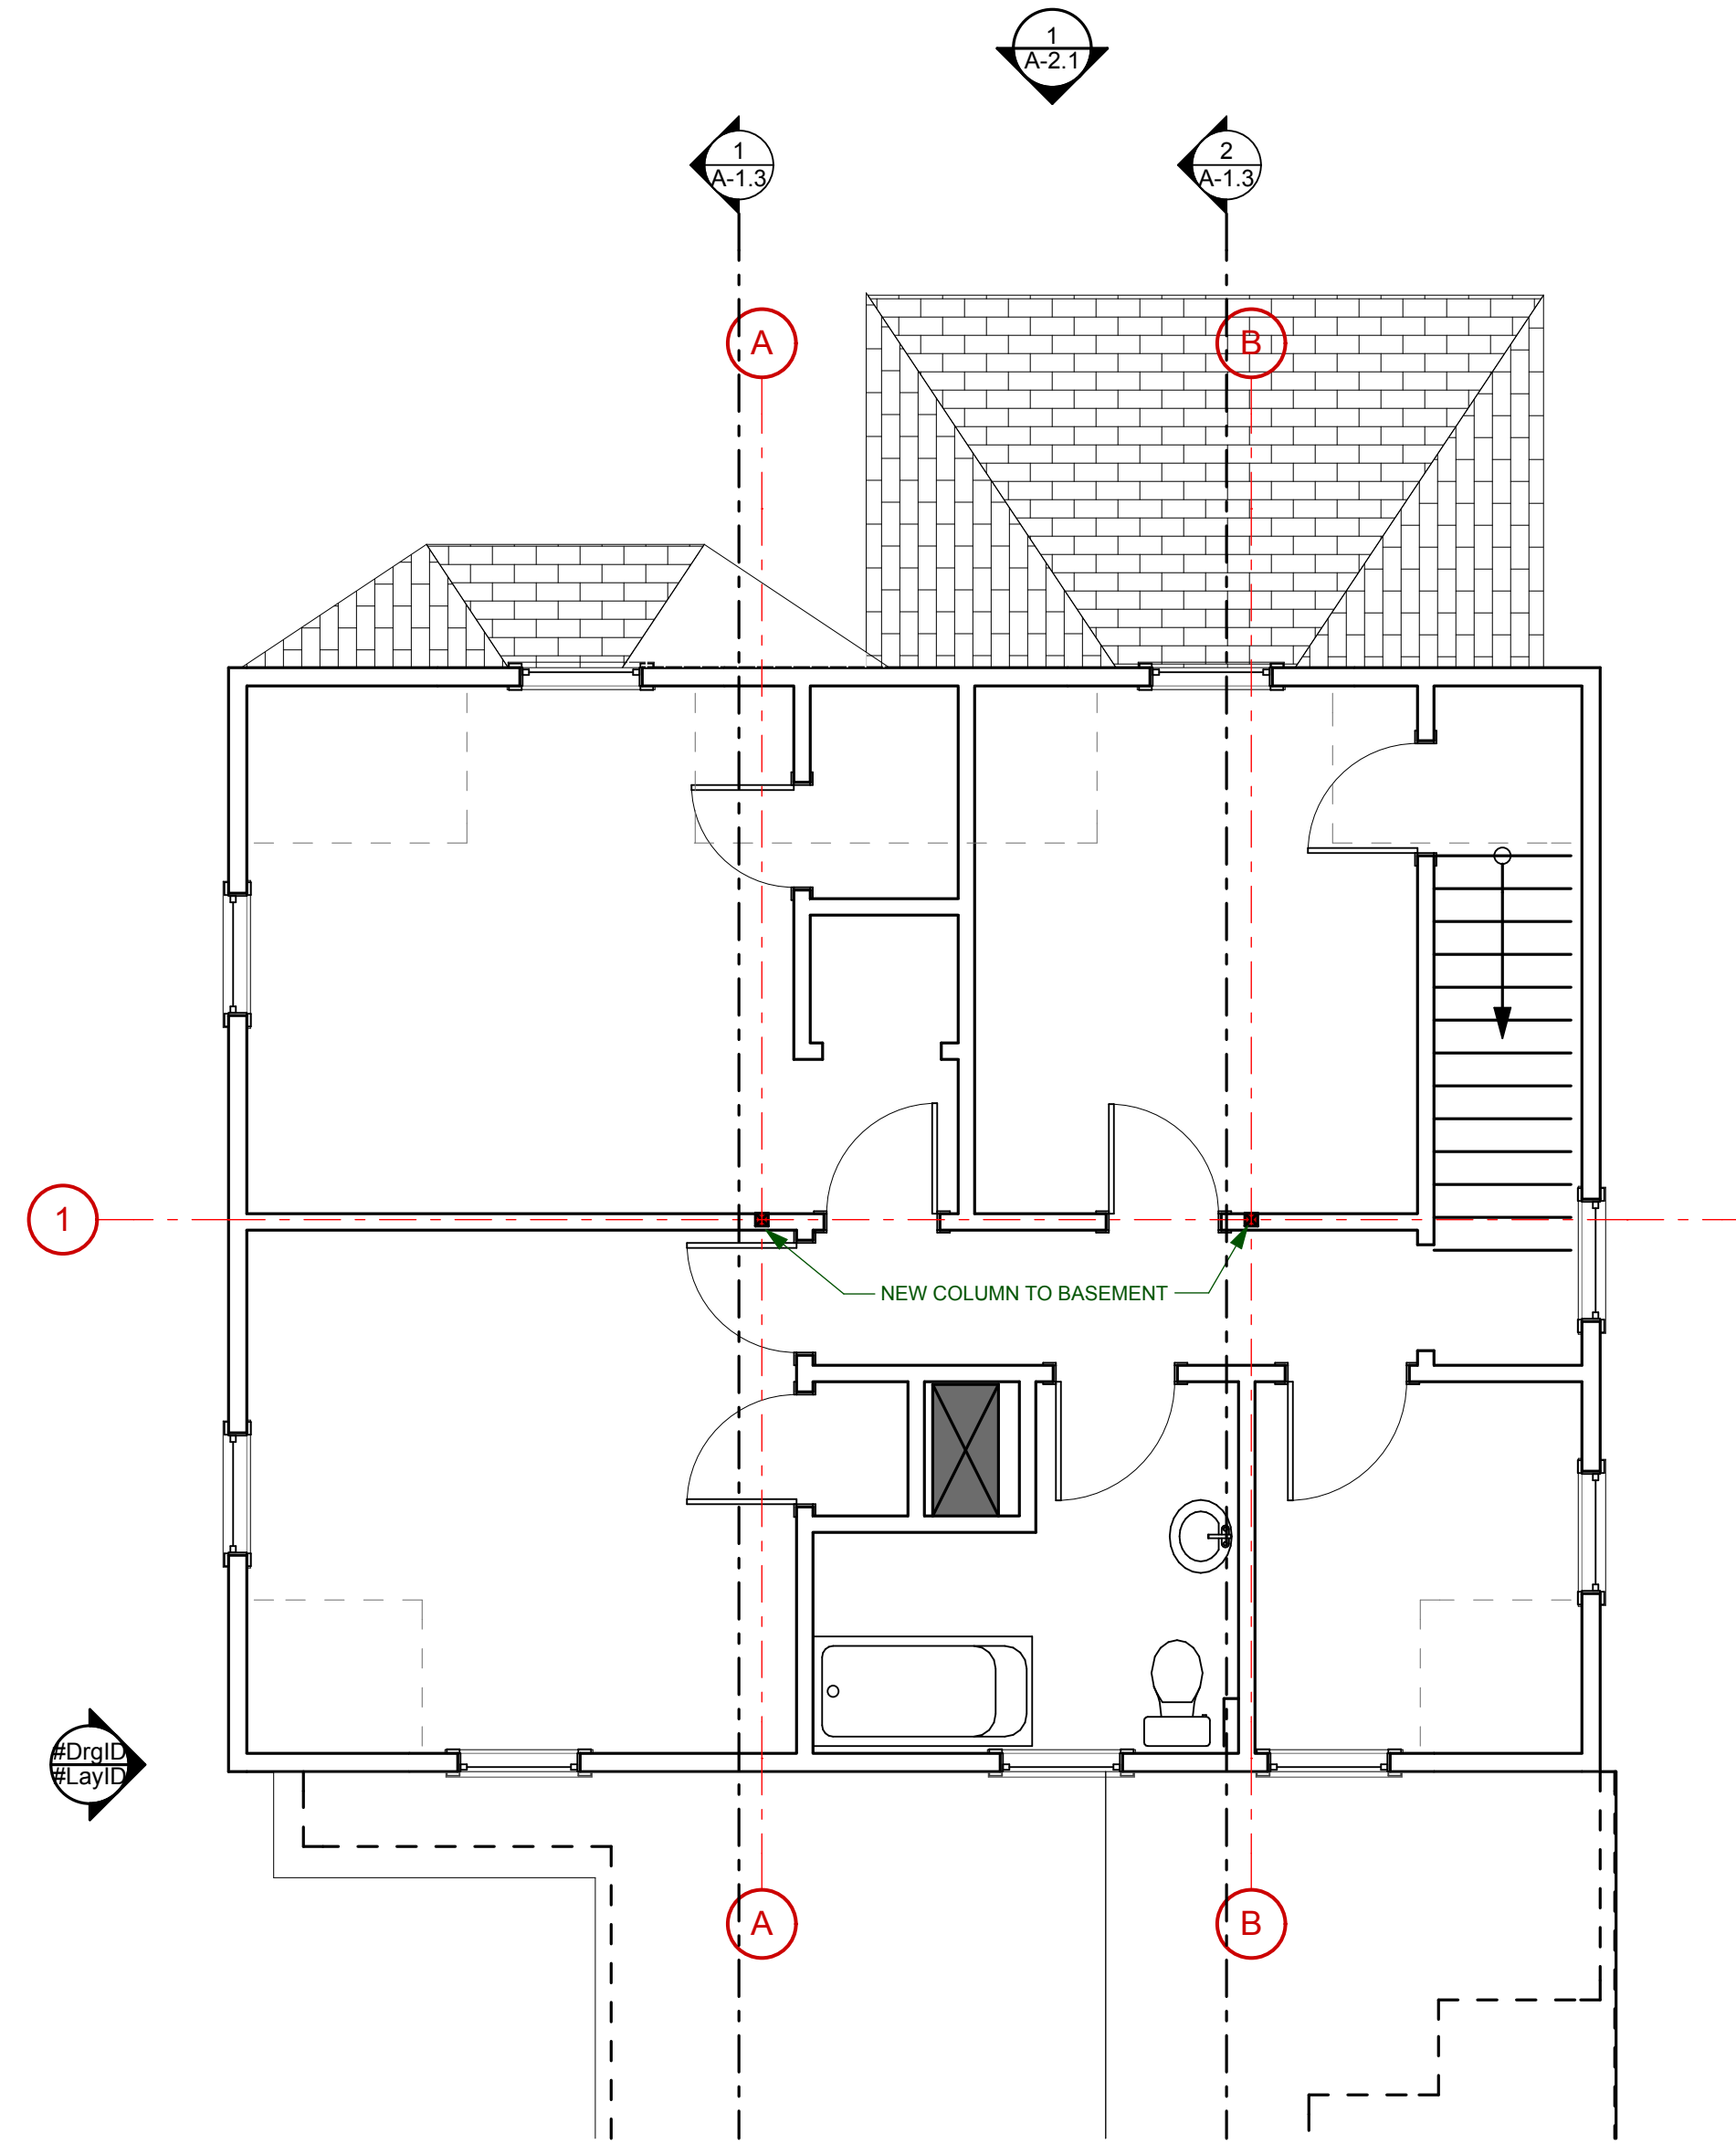

2 2nd FLOOR
SCALE: 1/4" = 1'-0"
0 2 4 8

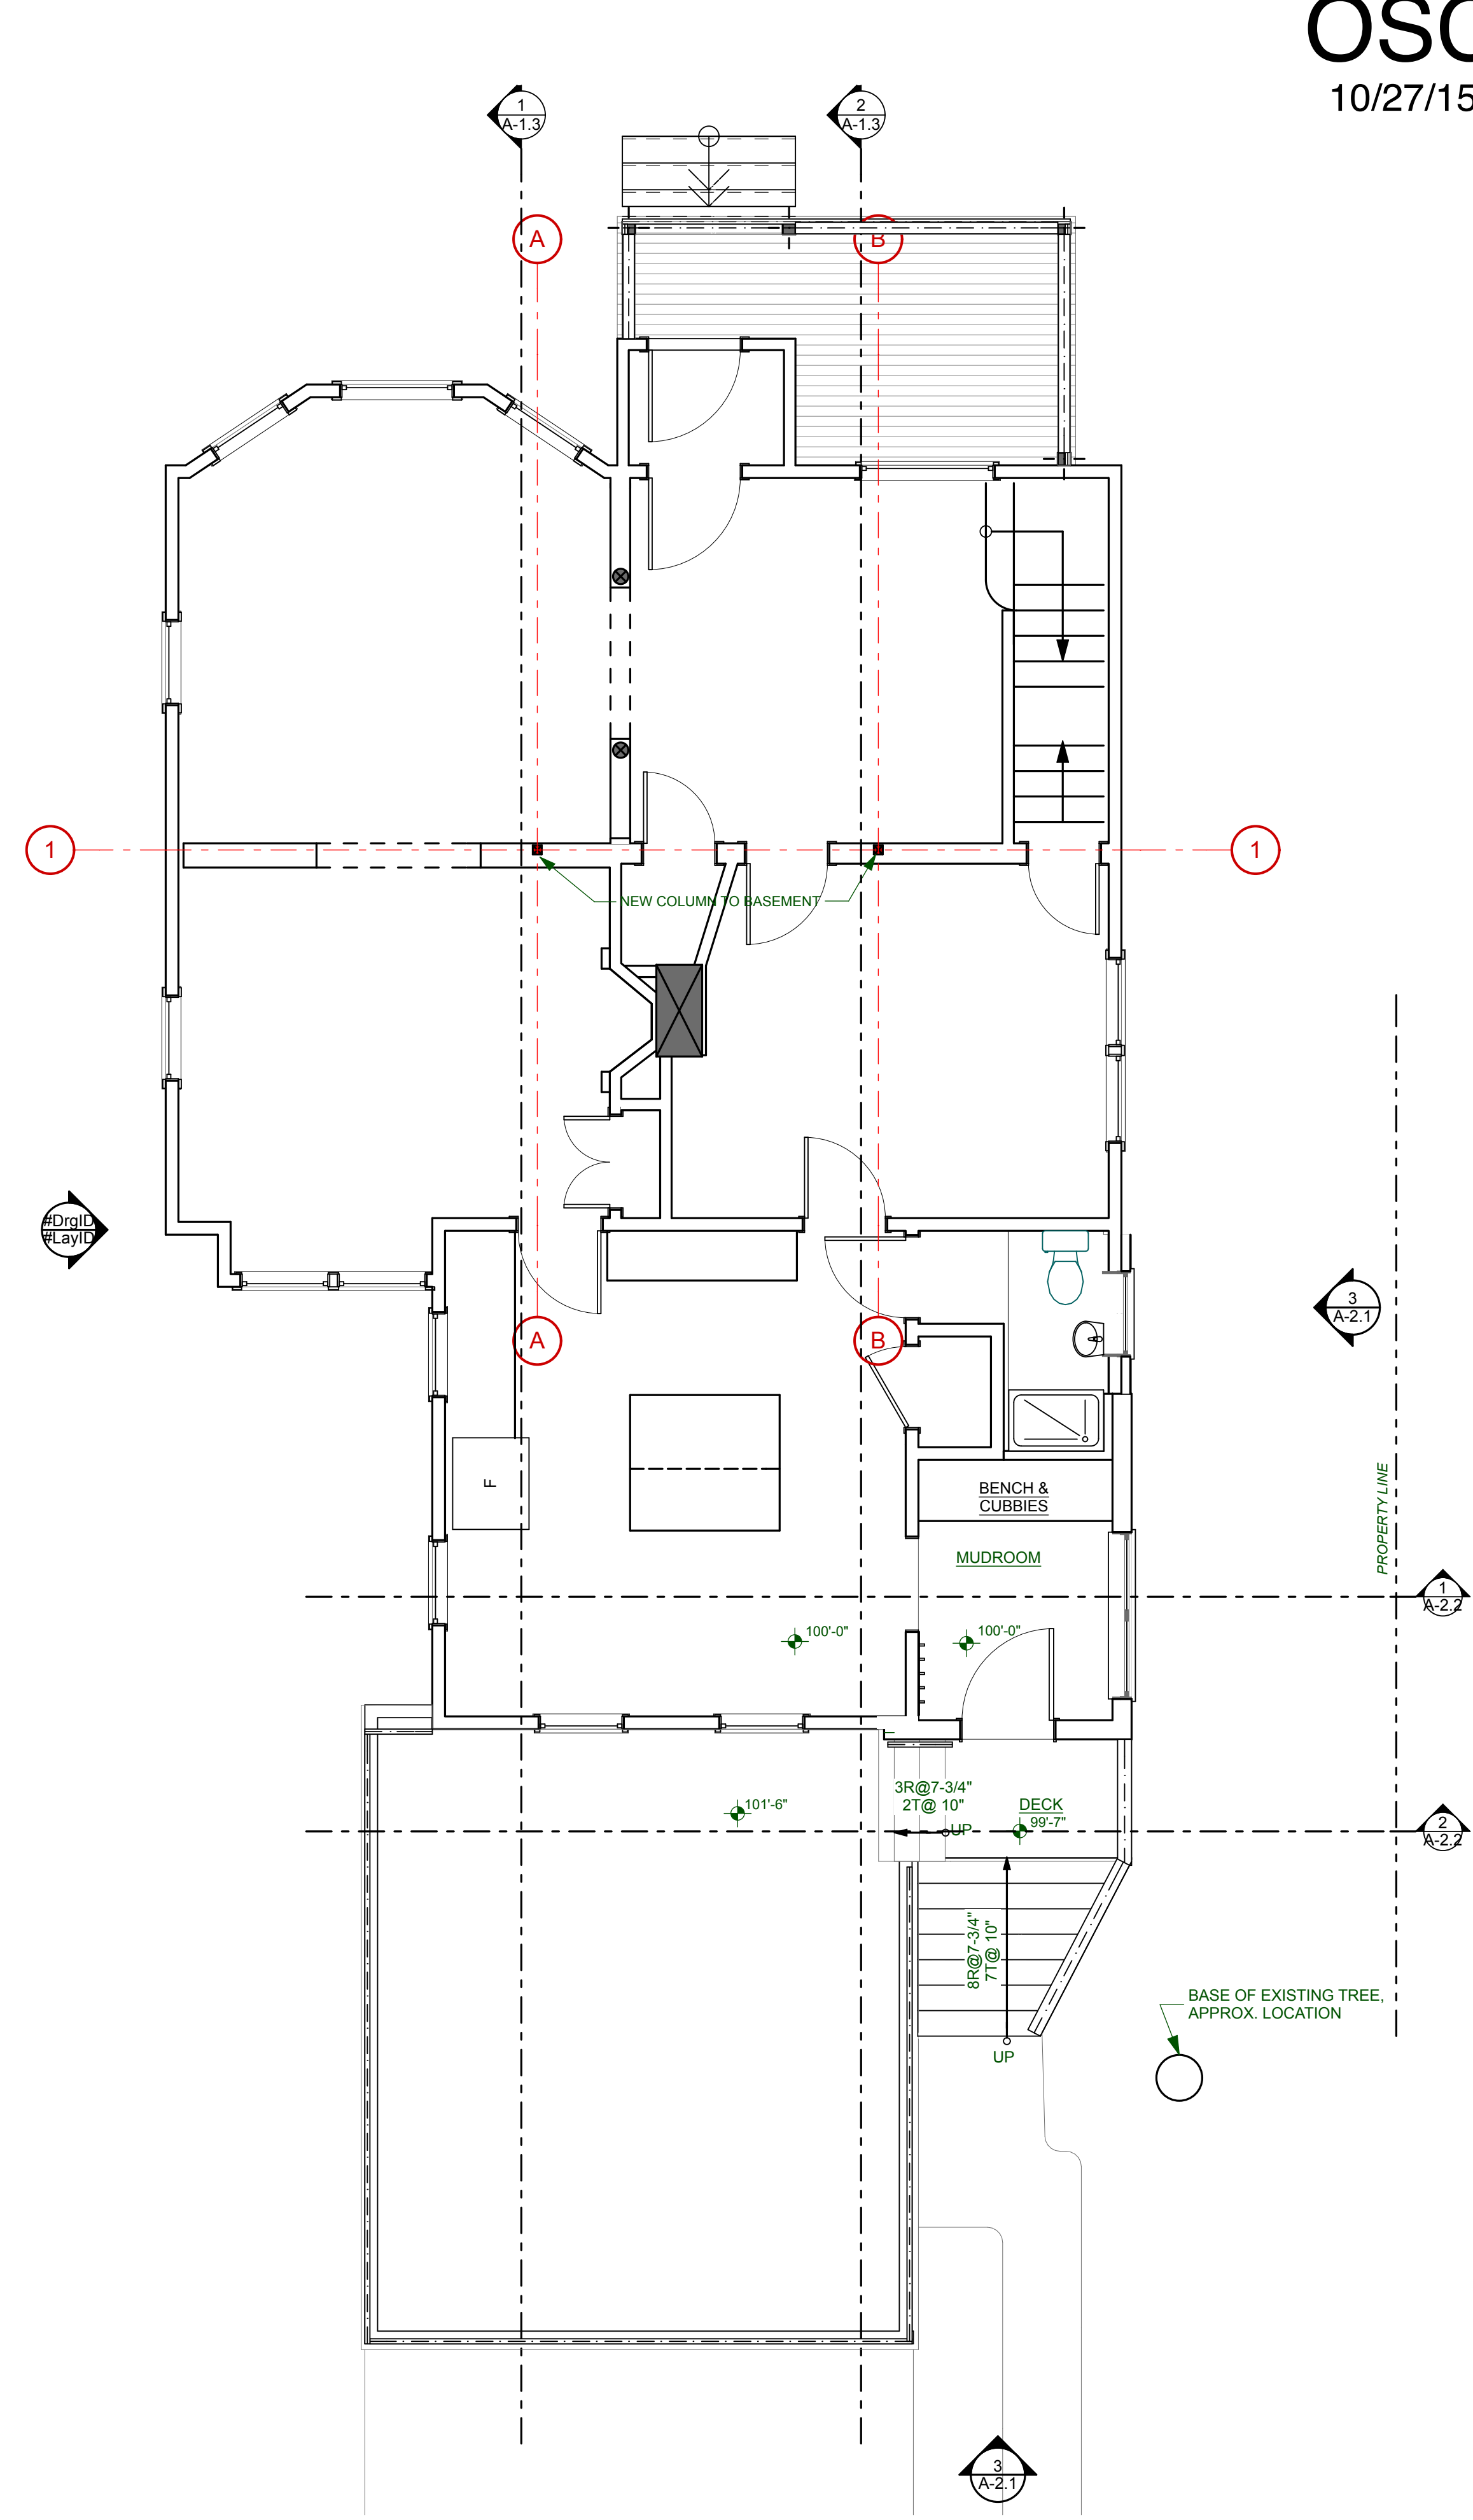

1 1st FLOOR
SCALE: 1/4" = 1'-0"
0 2 4 8

Oster-Scruggs Mudroom Window Schedule - Marvin Integrity

ID	View from Opening Side	Width	Height	Type	Qty	Model #	Egress	Notes	U-Value	SHGC
1		4'-9"	4'-7 5/8"	Casement	1		YES		.19	.27
2		5'-1"	4'-7 5/8"	Fixed	1				.17	.31
3		2'-4 1/2"	2'-11 5/8"	Awning	1				.20	.27
4		4'-9"	2'-11 5/8"	Fixed	1				.17	.31
					4					

4 Window Schedule
SCALE: 1:0.67

Oster Scruggs - Dormer Addition

ID	Width	Height	Thickness	Quantity	Model #	Notes
1	2'-6"	6'-0"	0'-1 3/8"	1		
1	2'-6"	6'-0"	0'-1 3/8"	1		
2	3'-0"	6'-8"	0'-1 3/8"	1		
3	1'-6"	6'-8"	0'-1 3/8"	1		
4	4'-0"	6'-0"	0'-1 3/8"	1		
5	2'-6"	2'-6"	0'-1 3/8"	1		
5	2'-6"	2'-6"	0'-1 3/8"	1		
				7		

5 Door Schedule
SCALE: 1:0.67

NOT FOR CONSTRUCTION

FOR PERMIT