


NOTE:
 SITE INFORMATION BASED ON A SITE VISIT PERFORMED ON 10/19/16 BY TECTONIC ENGINEERING & SURVEYING CONSULTANTS P.C., AND DRAWINGS DATED 4/2/15 BY HUDSON DESIGN GROUP, LLC.

1 SITE PLAN
 SCALE: 1" = 20'

- GENERAL NOTES**
1. THIS PROJECT CONCERNS THE INSTALLATION, MAINTENANCE AND OPERATION OF A PUBLIC UTILITY/PERSONAL WIRELESS SERVICE.
 2. THE PROPOSED UPGRADE IS UNMANNED AND DOES NOT REQUIRE A PERMIT FOR WATER SUPPLY, SEWAGE DISPOSAL, OR UNDISBURGED ACCESS.
 3. THE PROPOSED UPGRADE IS MINIMAL, WILL CREATE NEGLIGIBLE SHADOWS, AND WILL NOT INTERFERE WITH THE EXISTING STORMWATER DRAINAGE SYSTEM.
 4. THE PROPOSED UPGRADE DOES NOT INCLUDE OUTDOOR STORAGE, SOLID WASTE RECEPTACLES, OR PLUMBING.
 5. ADEQUATE PARKING EXISTS FOR ONE VEHICLE FOR MAINTENANCE OR EMERGENCY SERVICE ONCE A MONTH.
 6. THERE ARE NO NEW STREETS, CURBS, SIDEWALKS, OR WALKWAYS PROPOSED.
 7. THERE ARE NO COMMERCIAL SIGNS PROPOSED FOR THIS UPGRADE.

- SITE NOTES**
1. ALL WORK SHALL BE AS INDICATED ON THE DRAWINGS.
 2. DEBRIS AND OTHER REFUSE SHALL BE REMOVED FROM THE SITE AND DISPOSED OF LEGALLY.
- STRUCTURAL NOTES**
1. STRUCTURAL ANALYSIS DONE BY OTHERS.
 2. VERIZON WIRELESS SHALL PROVIDE A STRUCTURAL ANALYSIS OF THE TOWER PREPARED BY A LICENSED STATE STRUCTURAL ENGINEER CERTIFYING THAT THE EXISTING TOWER AND ANY REQUIRED SUPPORTS MEET ALL EXISTING AND PROPOSED ANTENNAS, SUPPORTS, AND APURTENANCES AND COMPLES WITH THE CURRENT EDITION OF THE STATE BUILDING CODE AND IAWA CRITERIA. THE CONTRACTOR IS RESPONSIBLE TO OBTAIN THE ANTENNA AND ALL APPROVALS AND CERTIFICATIONS FROM THE STATE OF IOWA. THE CONTRACTOR IS RESPONSIBLE TO OBTAIN ALL NECESSARY PERMITS AND CERTIFICATIONS FROM THE STATE OF IOWA.

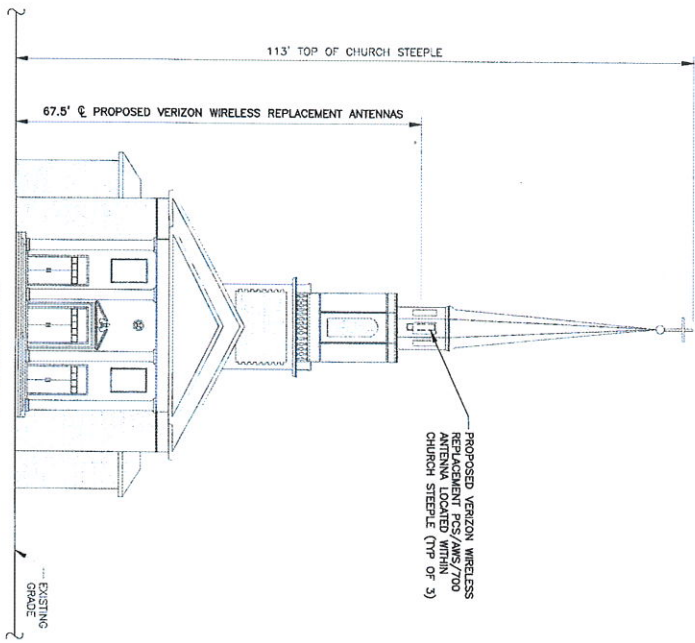

2 ELEVATION
 SCALE: 1" = 20'



TECTONIC
 TECTONIC ENGINEERING & SURVEYING CONSULTANTS P.C.
 1110 WOODFORD ST., SUITE 200
 PORTLAND, ME 04103
 TEL: 603.733.1818
 WWW.TECTONICME.COM

WORK ORDER NUMBER: 000001
 DATE: 11/17/16
 DRAWN BY: [Signature]
 CHECKED BY: [Signature]

STATE OF MAINE
 RICHARD P. KUMMERLE
 No. 7040
 LICENSED PROFESSIONAL ENGINEER

MANUFACTURED ALONGSIDE OF APPROX. 25 TO 30% RECYCLED FIBER. SEE US AT A LOCAL RECYCLING CENTER FOR MORE INFORMATION. PLEASE RECYCLE THIS PRODUCT.

SITE INFORMATION

ORIGINAL SIZE IN INCHES

PORTLAND 2_ME
 LC: 253438

SITE ADDRESS

202 WOODFORD ST
 CITY OF PORTLAND
 CUMBERLAND COUNTY
 ME 04103

SHEET NUMBER

C-1