

100.45' PROPE

100.45'

16'-2"


16' SET BACK

20' SET BACK

1

SITE PLAN DETAIL

SCALE: 1/4" = 1'-0"

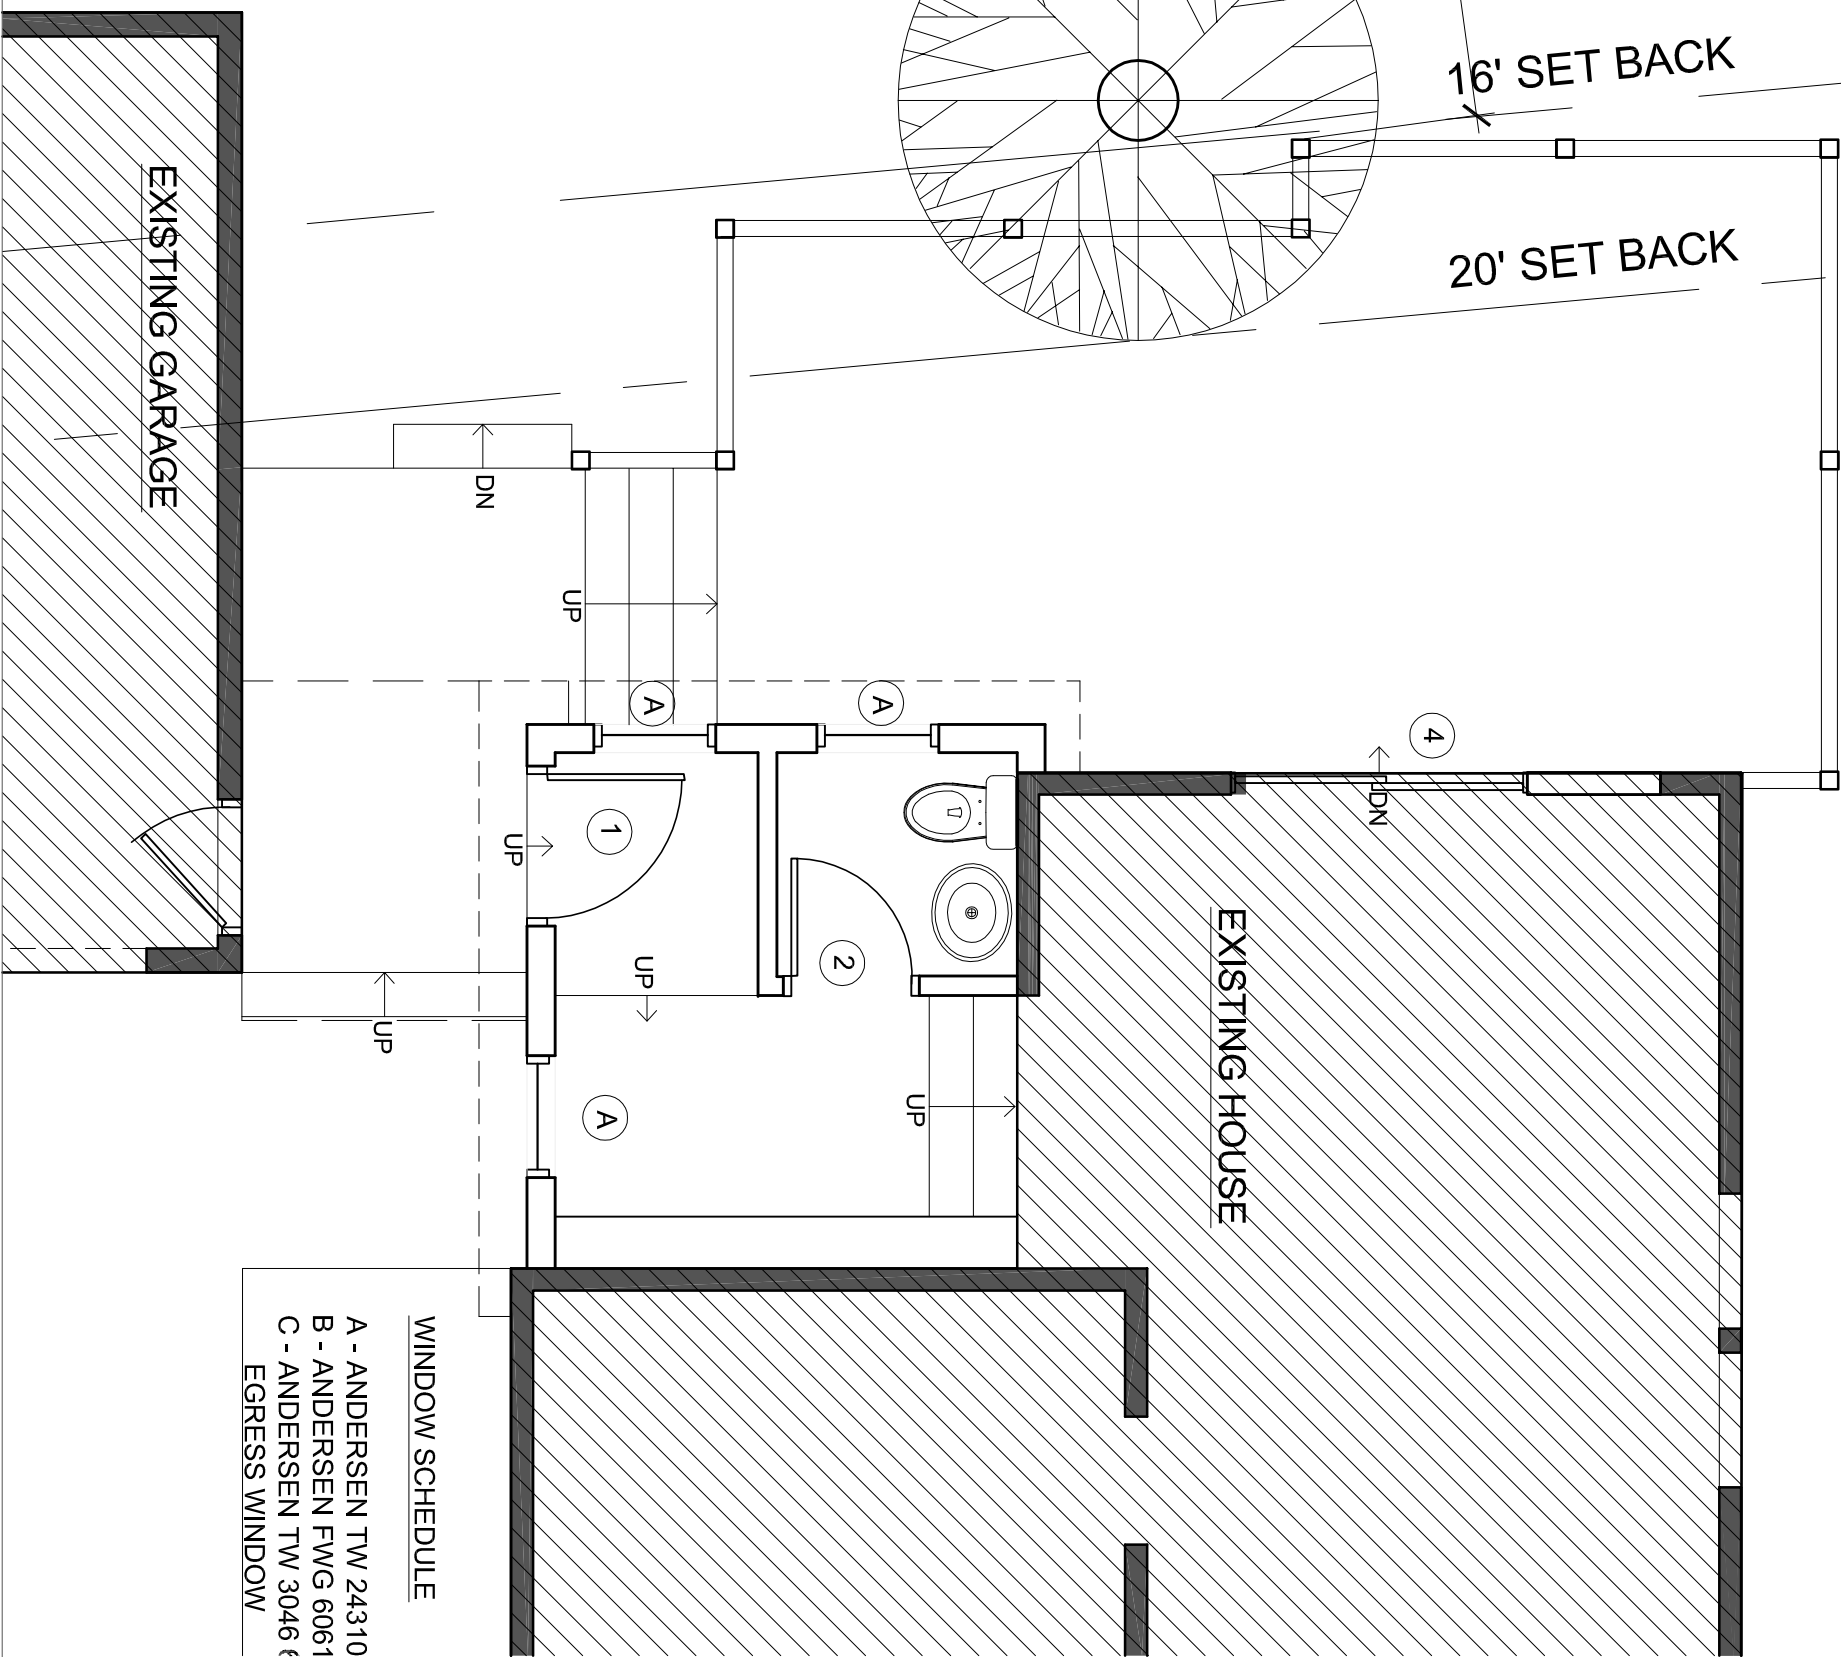

WINDOW SCHEDULE
A - ANDERSEN TW 24310
B - ANDERSEN FWG 6061
C - ANDERSEN TW 3046 †
EGRESS WINDOW

DRAWING TITLE:

SITE PLAN DETAIL

PROJECT NAME:

VAN SOEST RESIDENCE

PORTLAND MAINE

THIS DRAWING IS THE PROPERTY OF
LINDA BRATLEY AND IS NOT TO BE
COPIED OR REPRODUCED IN PART OR
WHOLE. © 2016 LINDA BRATLEY

DATE OF ISSUE
MARCH 31, 2016

DESCRIPTION
CONCEPTUAL

SCALE

AS NOTED

PROJECT NUMBER
2015-0200

A-002