



**FOUNDATION PLAN**  
SCALE: 1/4"=1'-0"

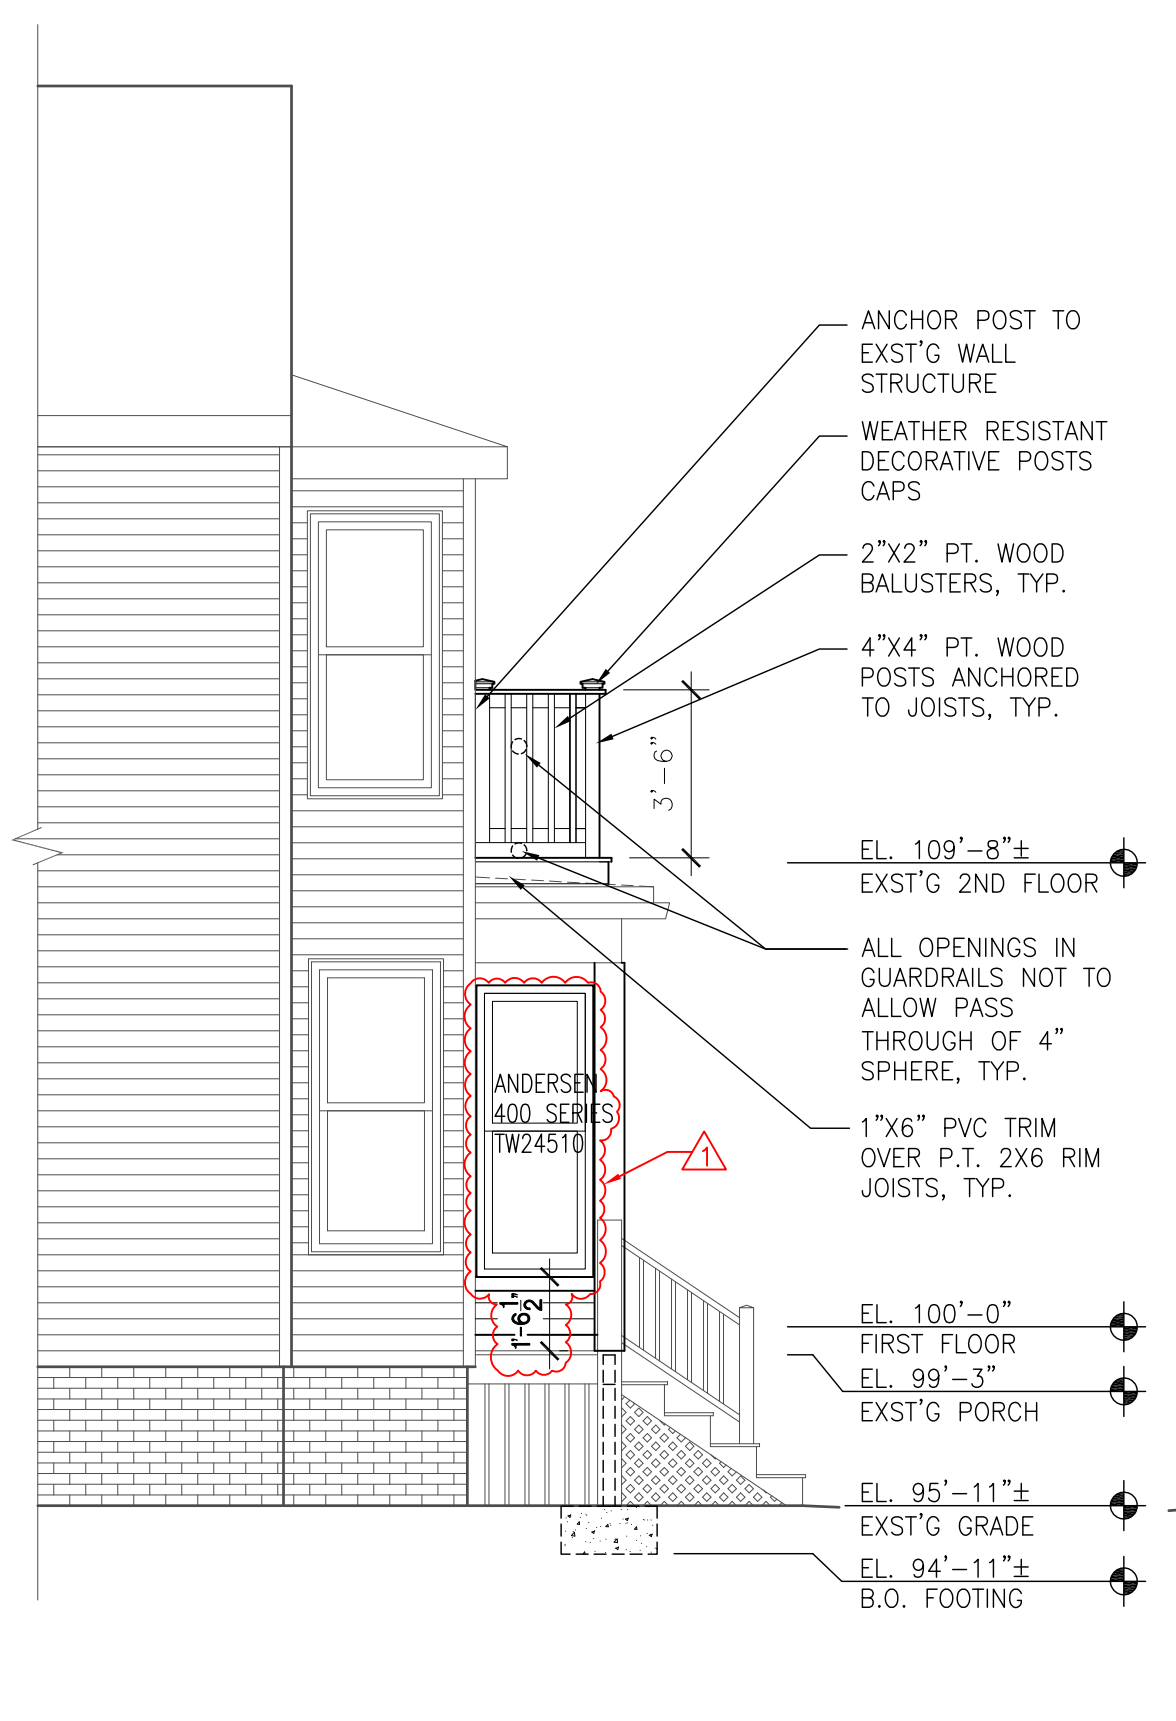


**1 EAST ELEVATION**  
SCALE: 1/4"=1'-0"

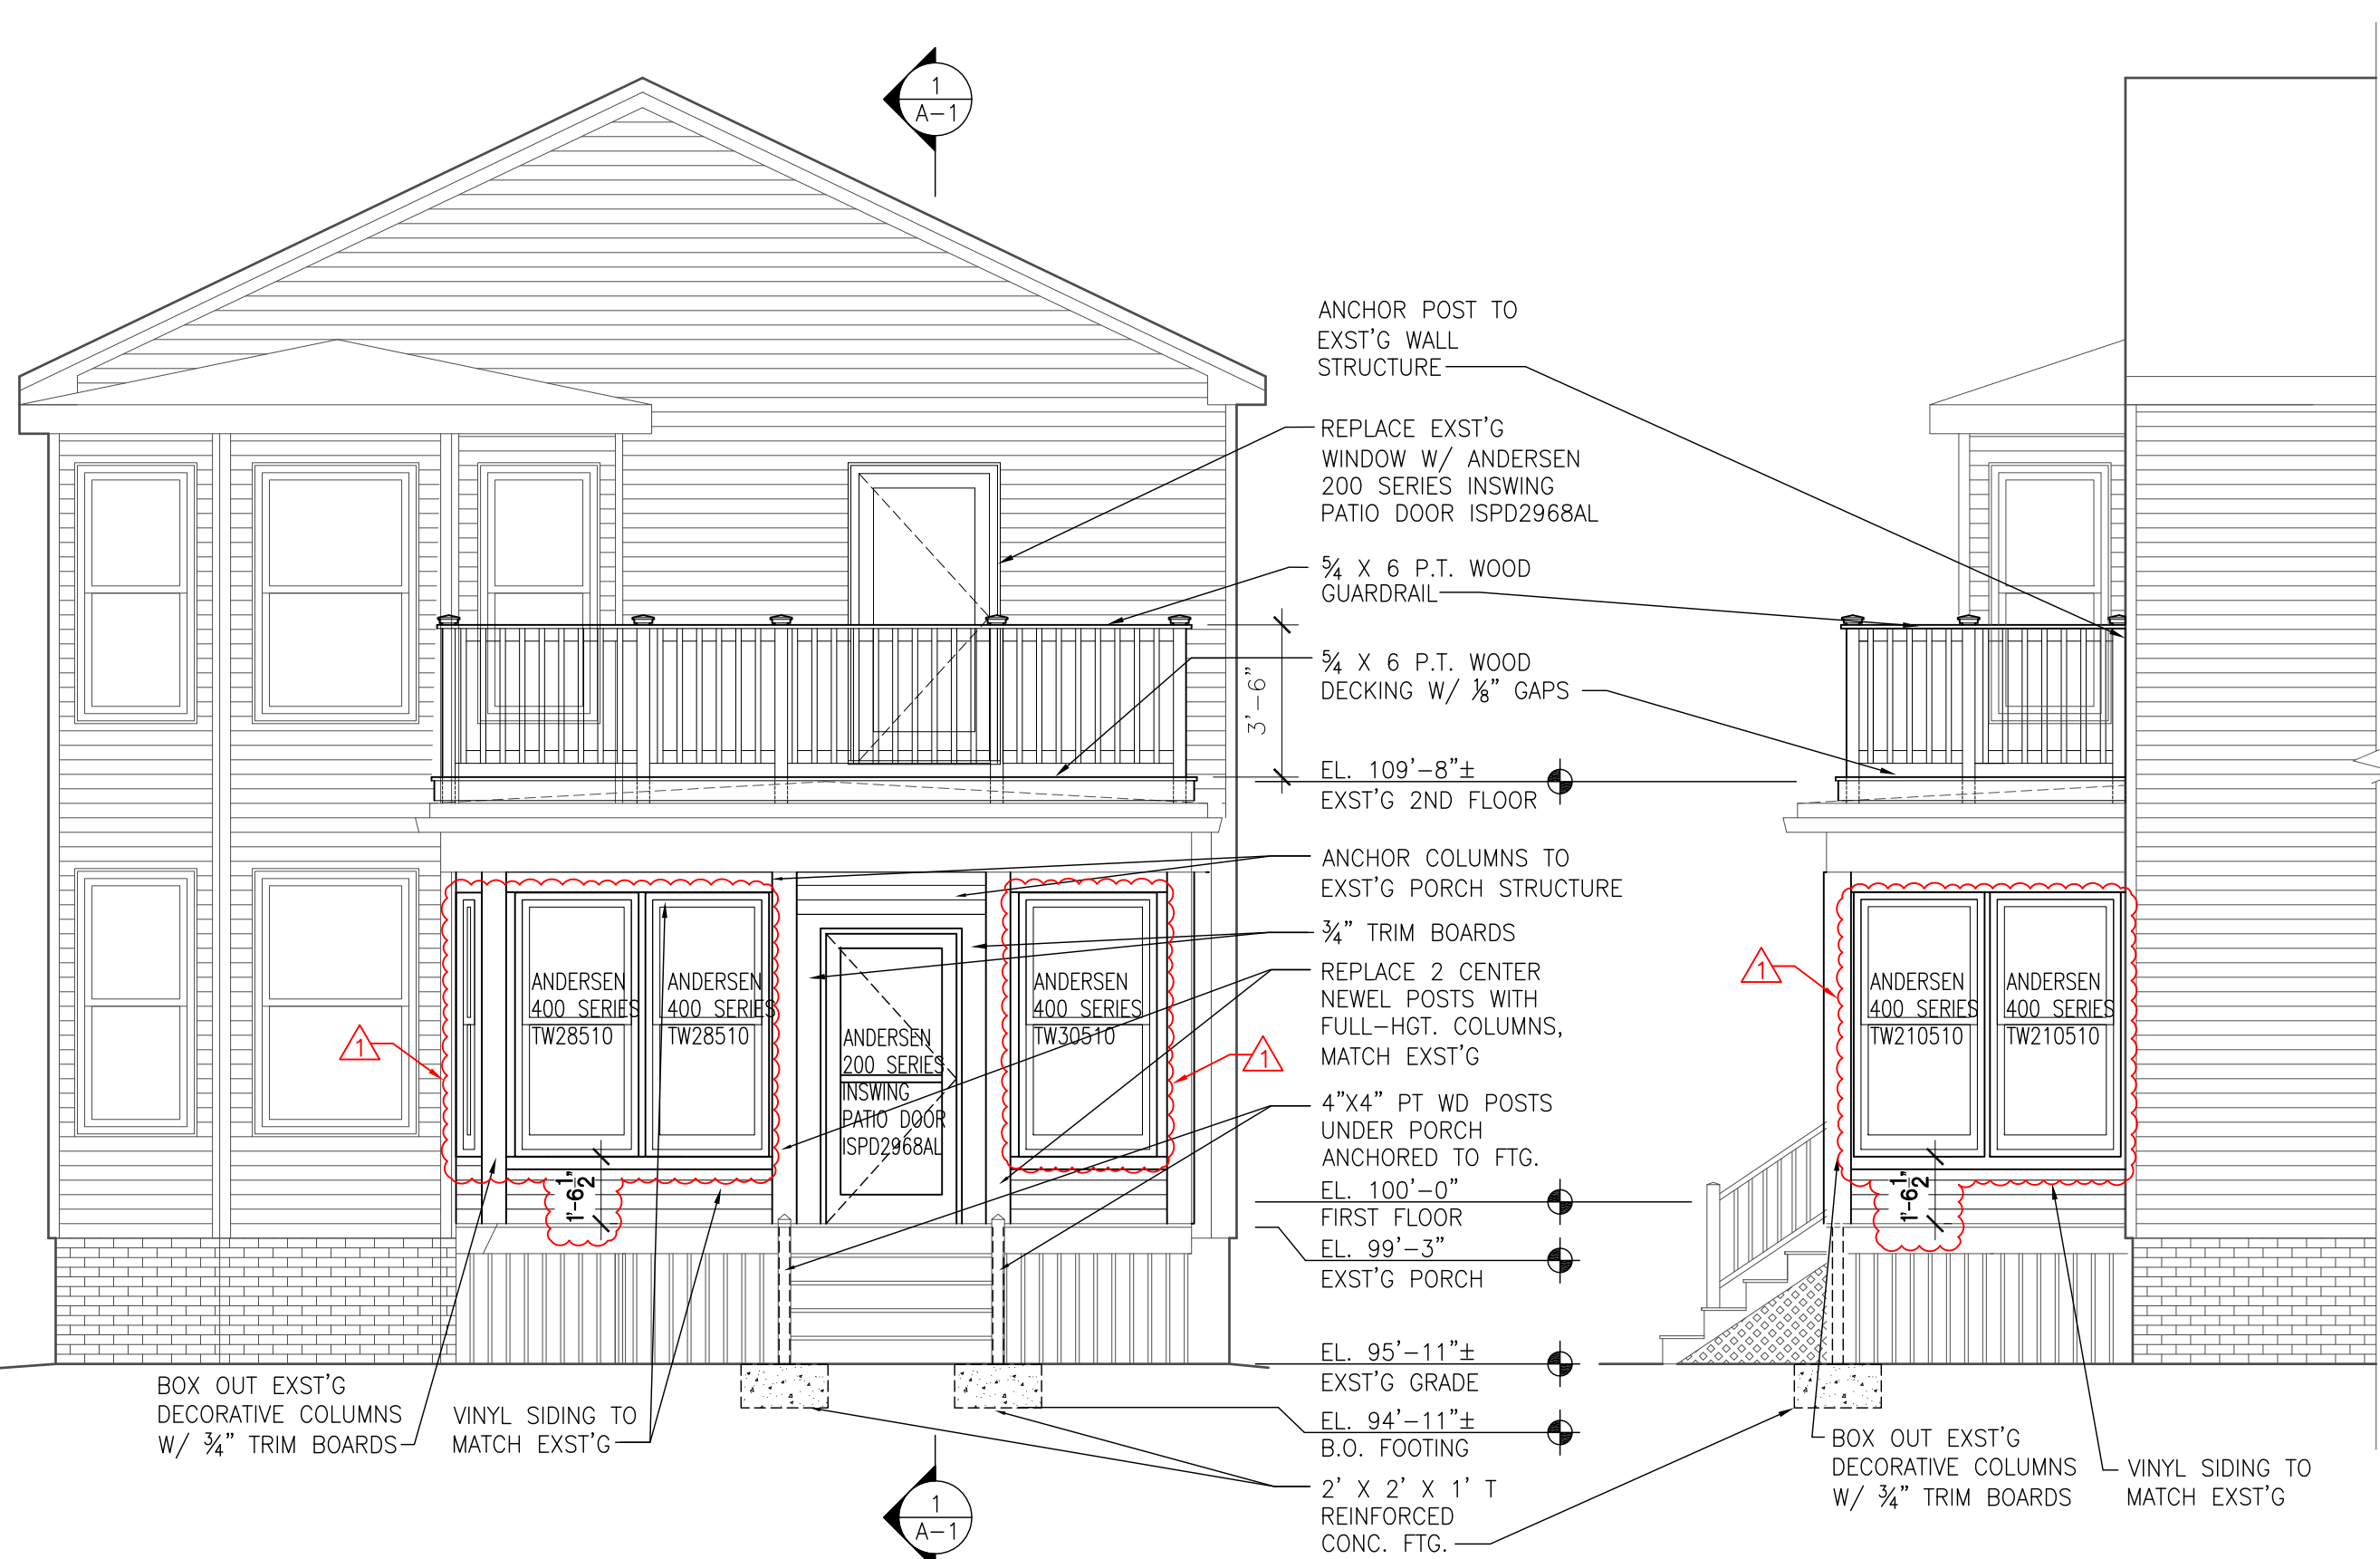


**2 NORTH ELEVATION**  
SCALE: 1/4"=1'-0"


**3 WEST ELEVATION**  
SCALE: 1/4"=1'-0"

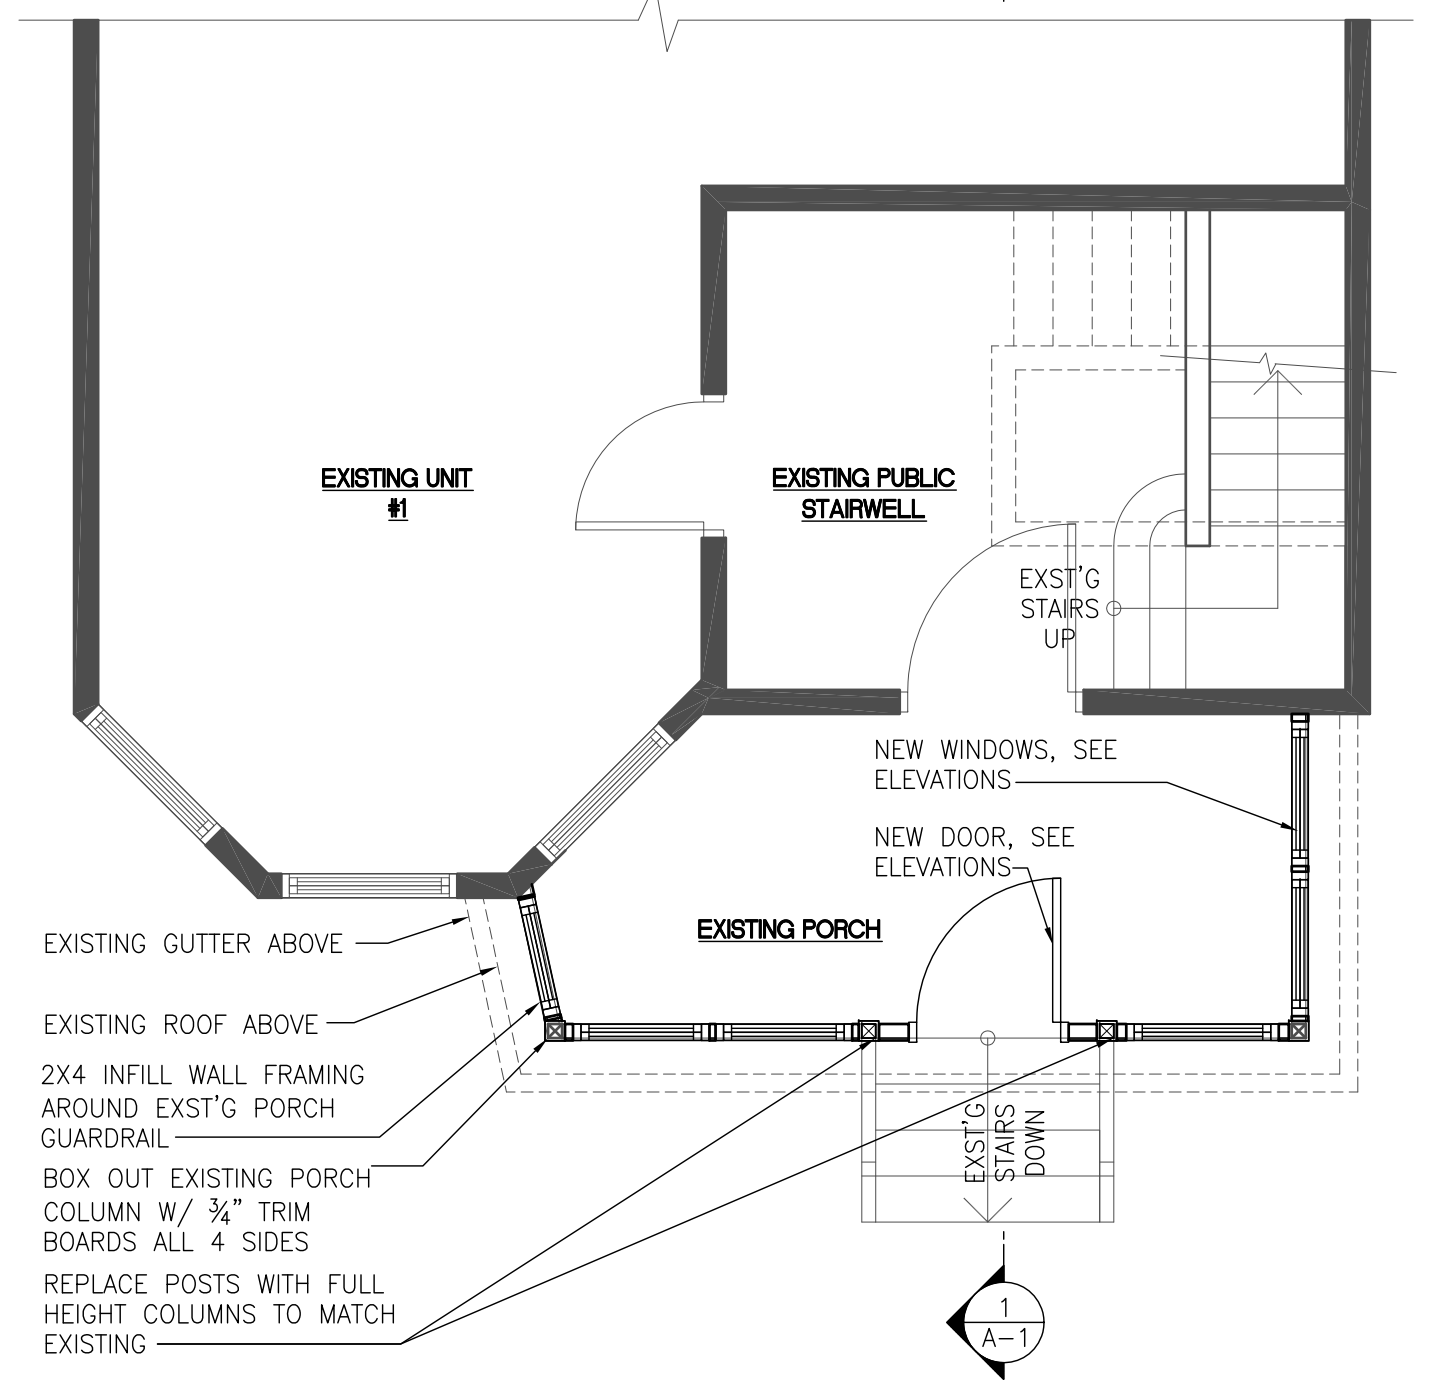

**FIRST FLOOR PLAN**  
SCALE: 1/4"=1'-0"

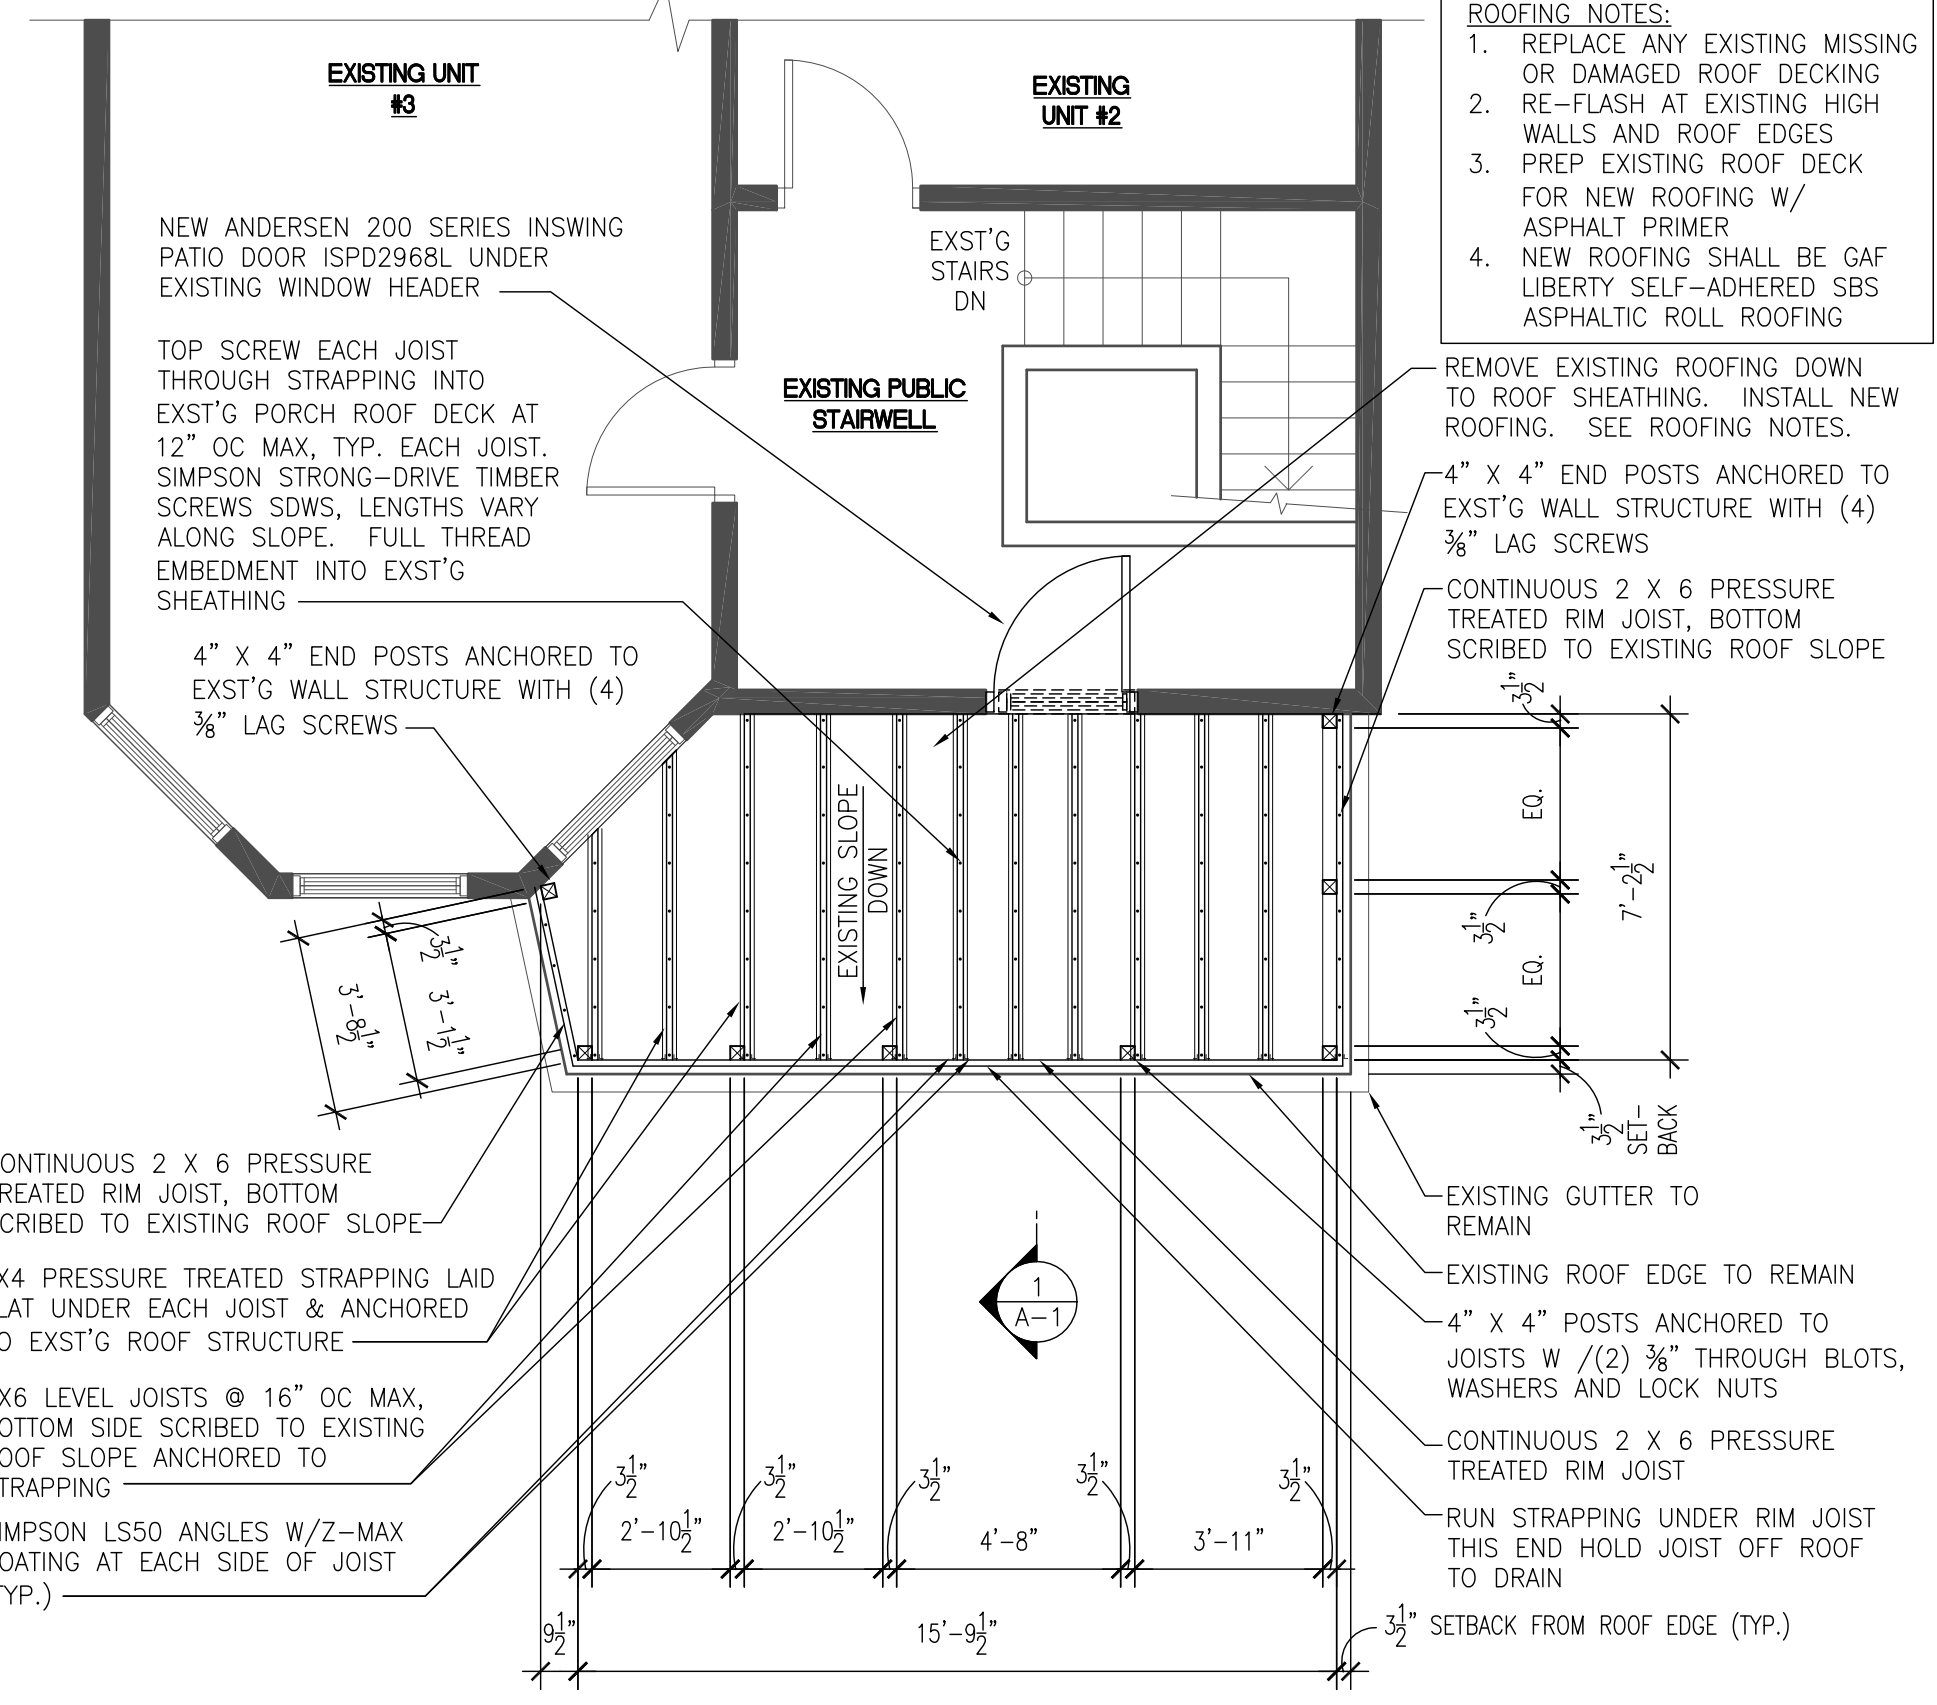

**DECK FRAMING PLAN**  
SCALE: 1/4"=1'-0"

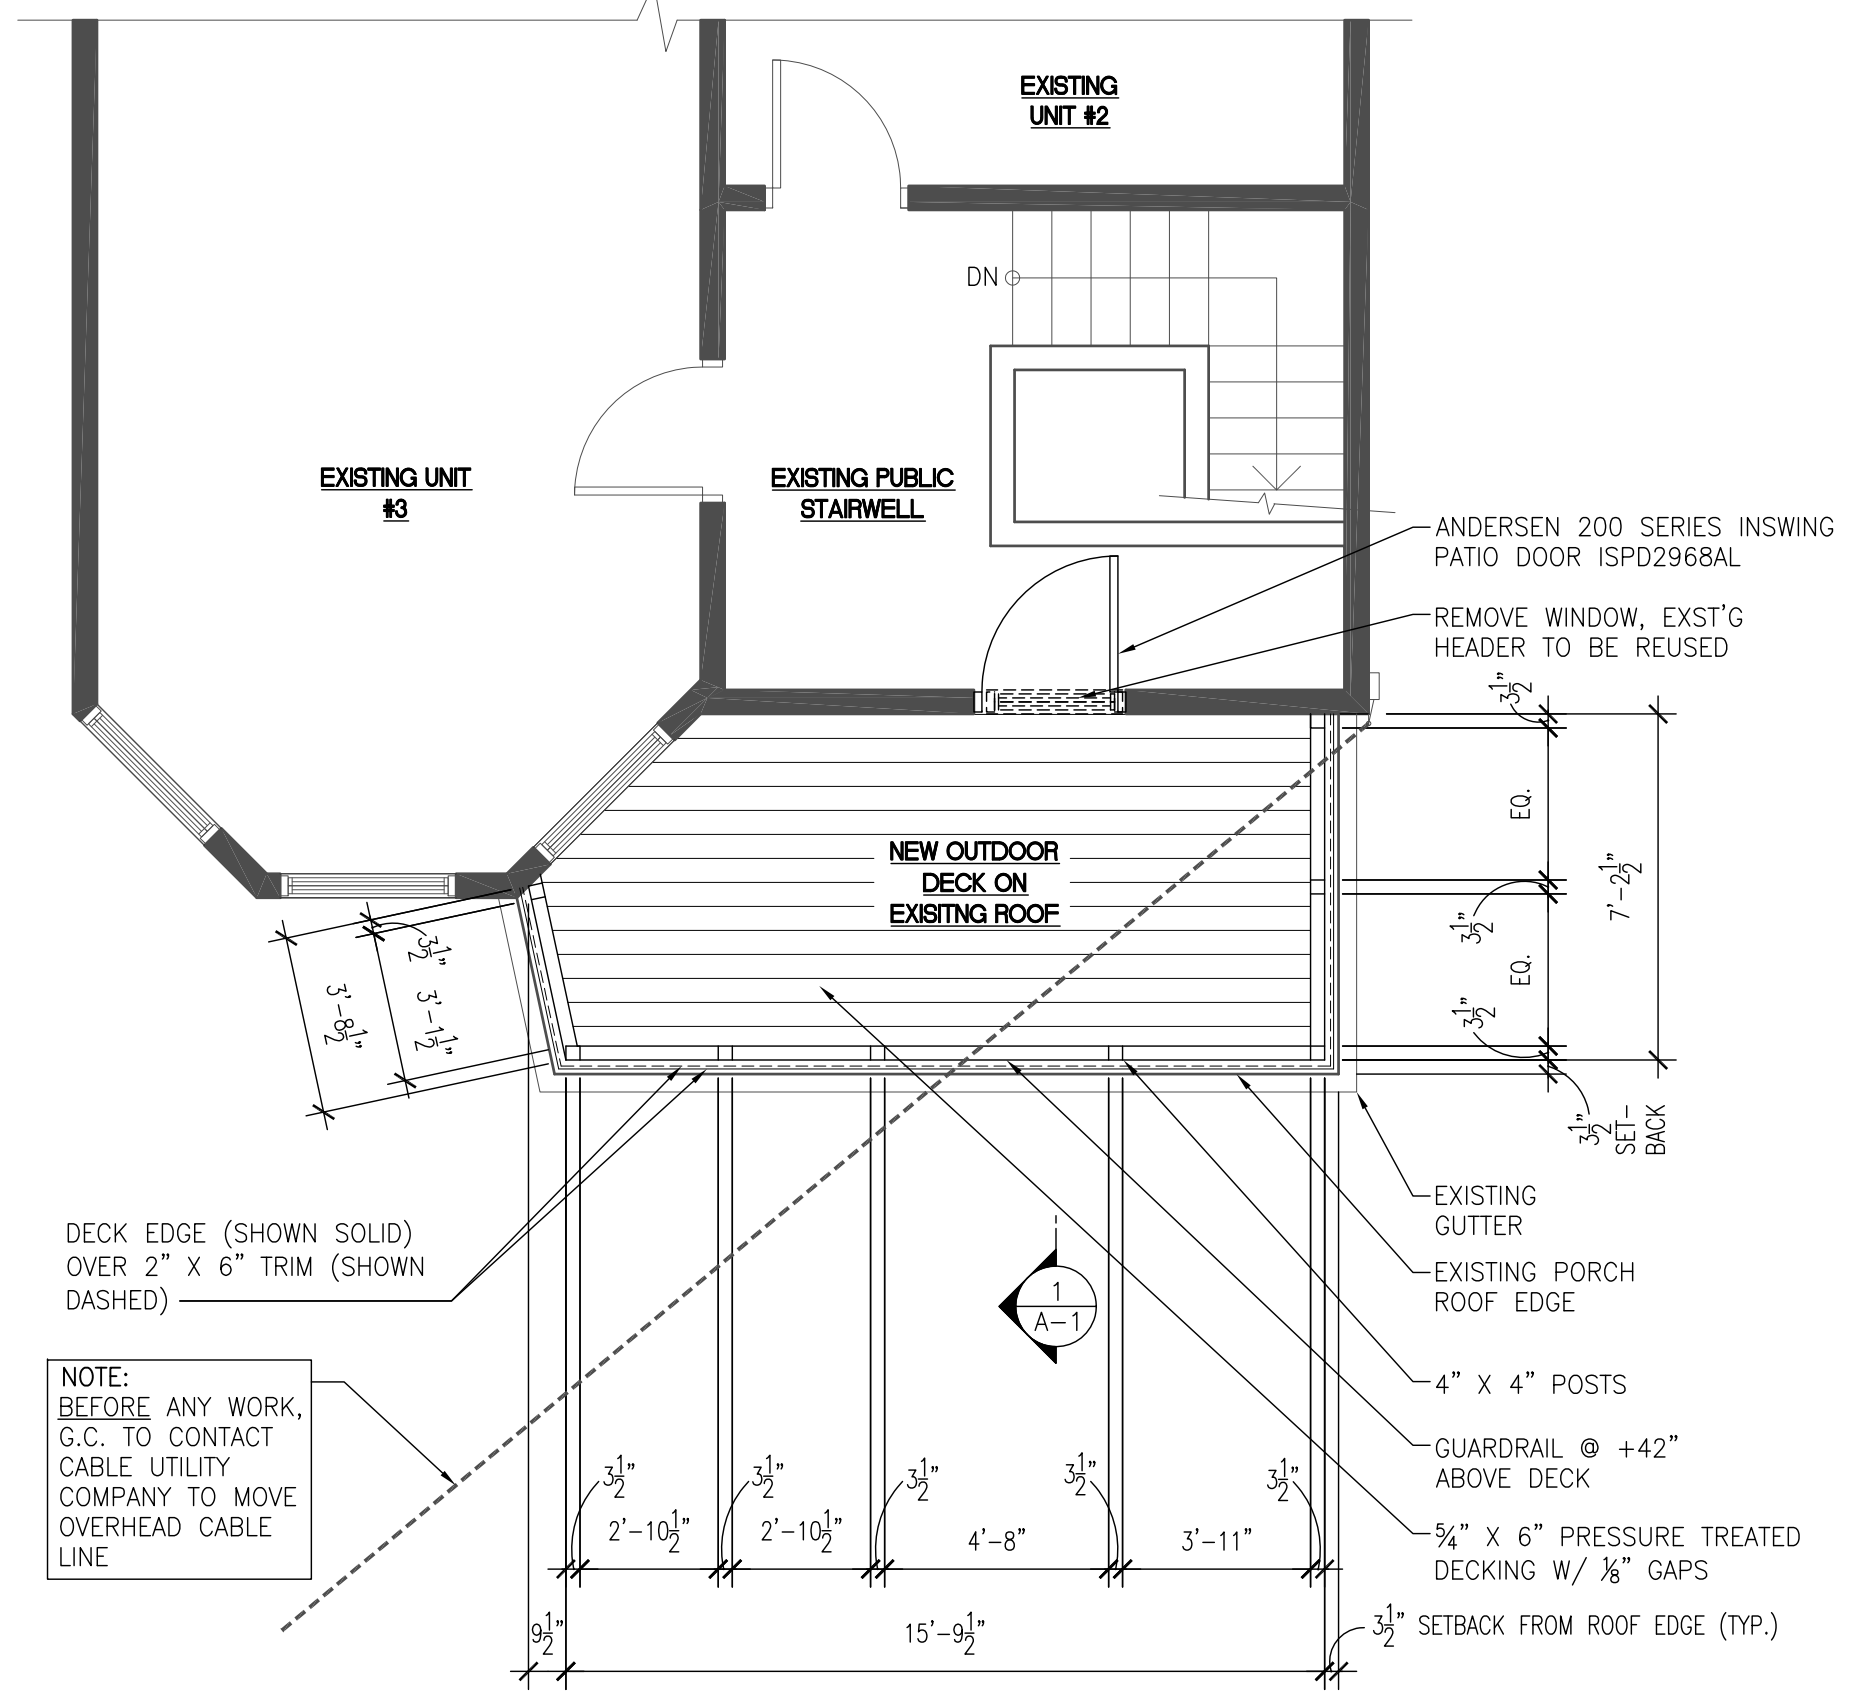

**DECK FRAMING PLAN**  
SCALE: 1/4"=1'-0"

AN OUTDOOR DECK ON AN EXISTING PORCH ROOF

28 LINCOLN ST., PORTLAND, MAINE 04103  
HOWARD YEE - OWNER

REVISIONS:  
▲ JAN 3, 2016

DATE: DEC. 2 2015  
DRAWN BY: SPR  
SCALE: 0 1/4" = 1'  
1/4"=1'-0" FULL SIZE  
DRAWING NAME: PLANS & ELEVATIONS

SHEET:

A-2

SHEET: 2 OF: 2