


DRAWINGS/SPECIFICATIONS BY:

- WALGREENS'
- LANDLORD'S CONSULTANT


ALL CONSTRUCTION WORK, UNLESS NOTED OTHERWISE, BY:

- WALGREENS' CONTRACTOR
- LANDLORD'S CONTRACTOR (TURNKEY CONSTRUCTION)


STORE	BUILDING
NEW <input checked="" type="checkbox"/>	NEW <input checked="" type="checkbox"/>
REMODELING <input type="checkbox"/>	EXISTING <input type="checkbox"/>
RELOCATION <input type="checkbox"/>	NEW SHELL ONLY <input type="checkbox"/>
OTHERS <input type="checkbox"/>	

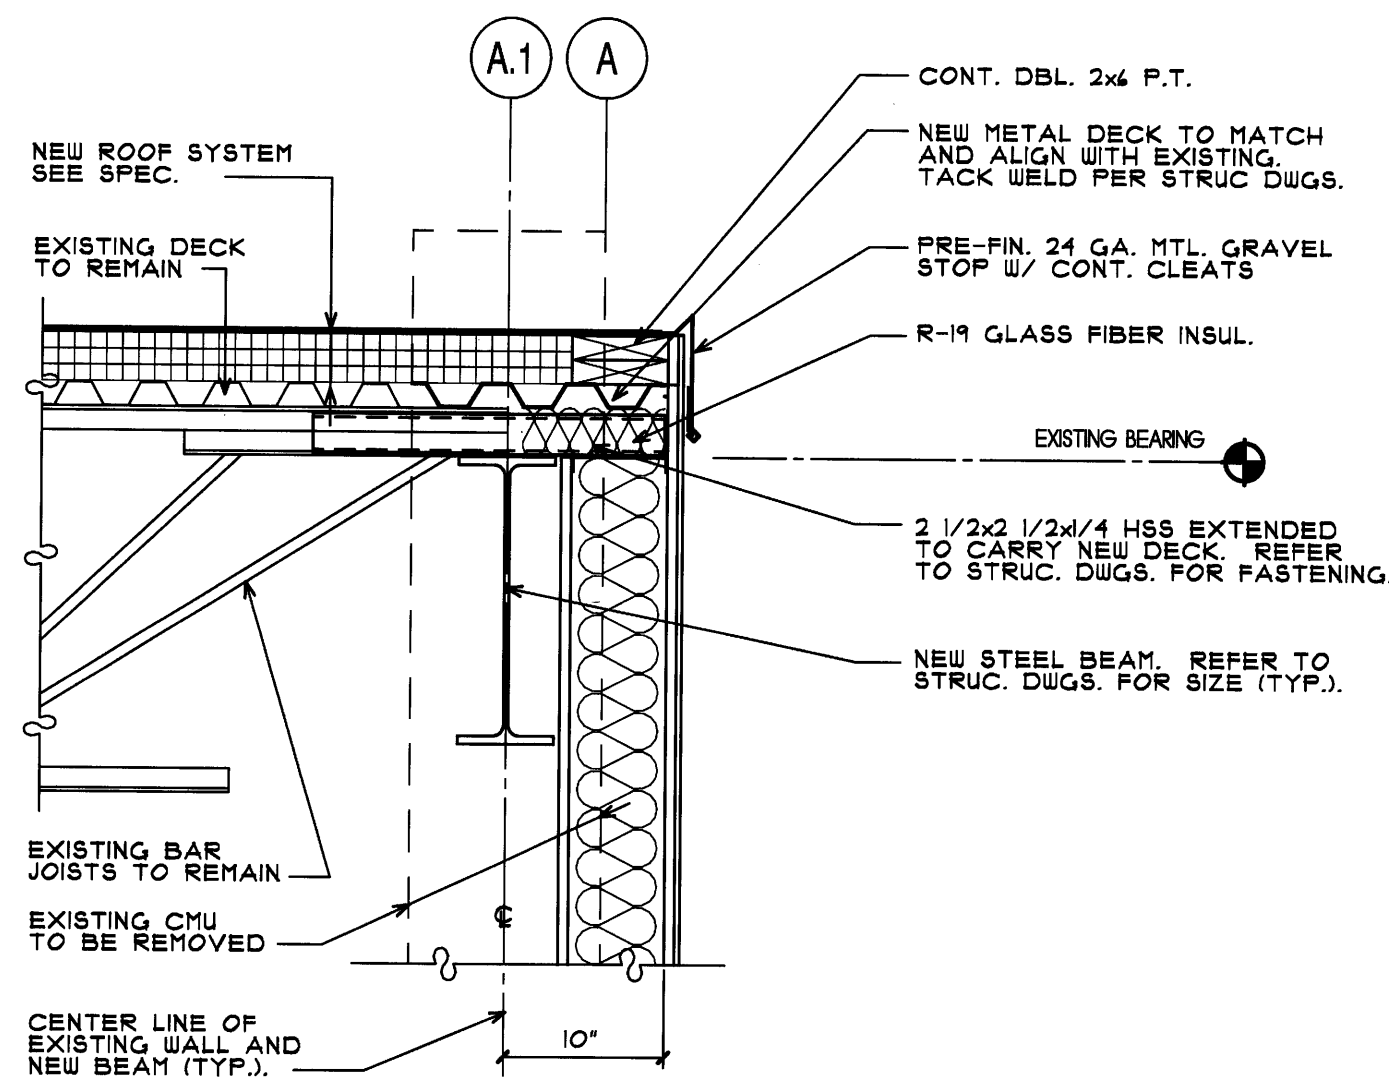


ROOF EDGE DETAIL
 SCALE: 1/2" = 1'-0"
E

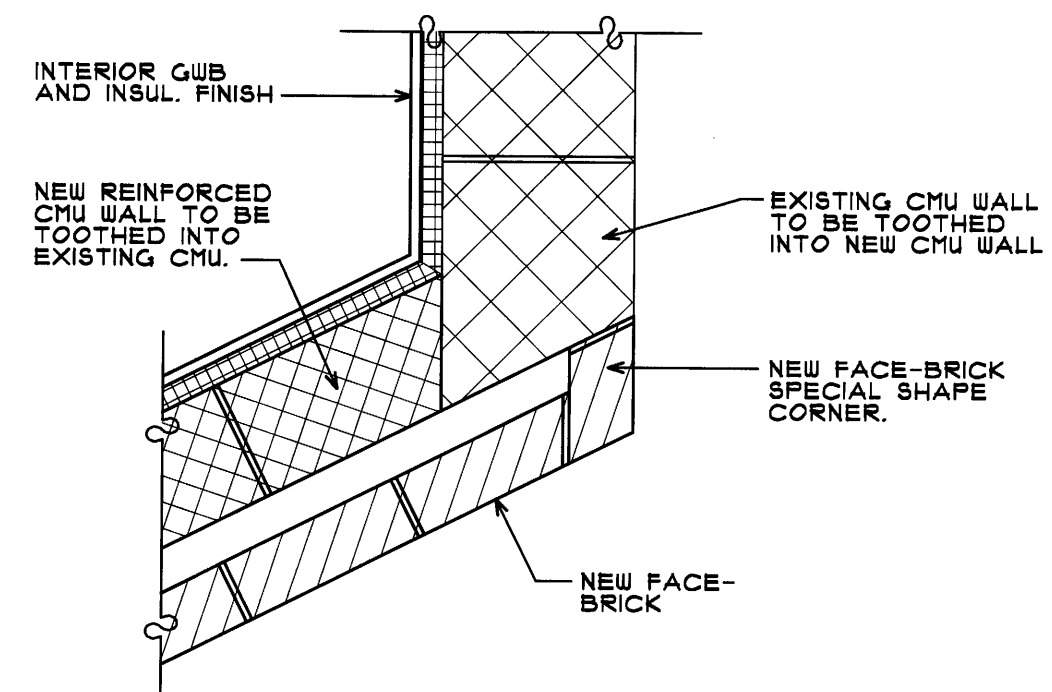


DETAIL AT NORTHWEST CORNER
 SCALE: N.T.S.
D

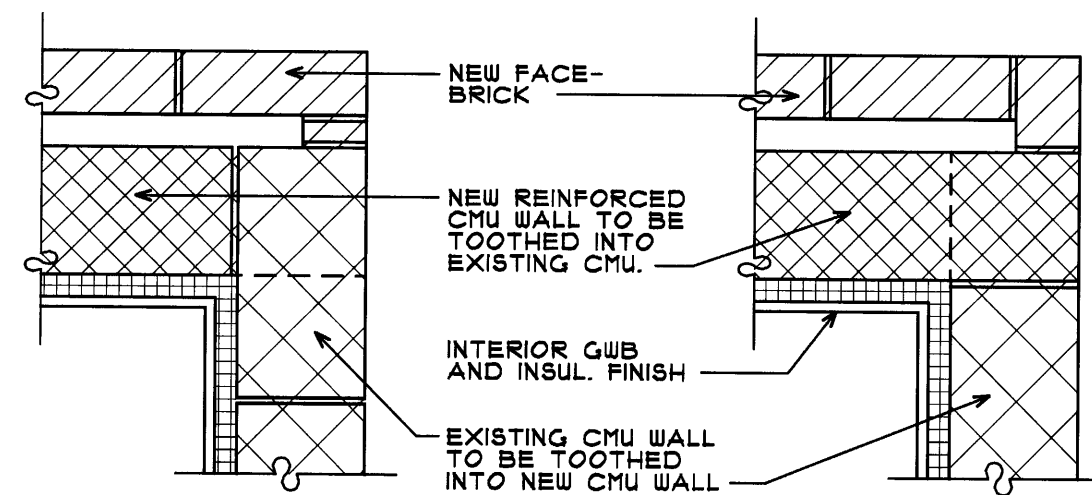


CORNER DETAIL AT RECEIVING AREA
 SCALE: N.T.S.
C

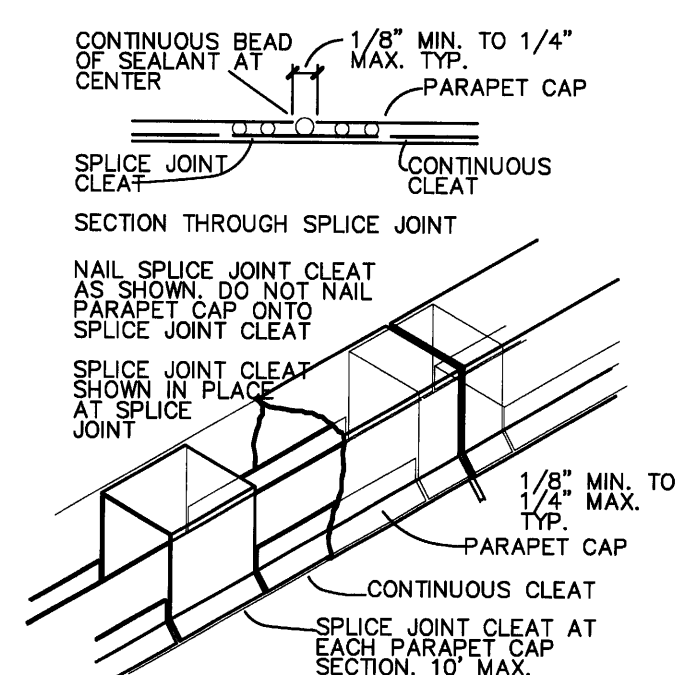


COPING SPlice DETAIL
 NOT TO SCALE
B

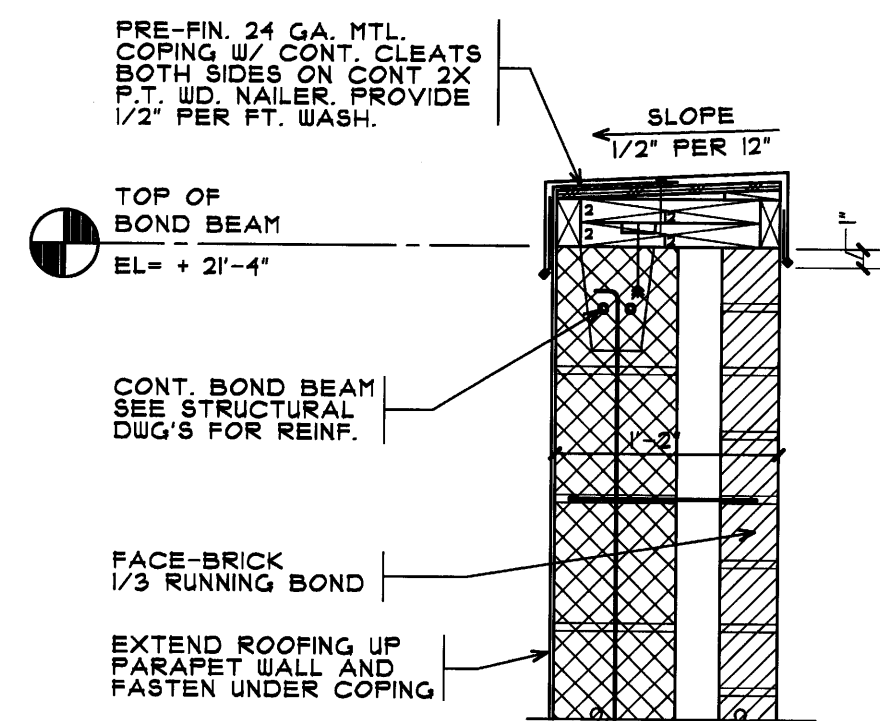

PARAPET DETAIL
 SCALE: N.T.S.
A

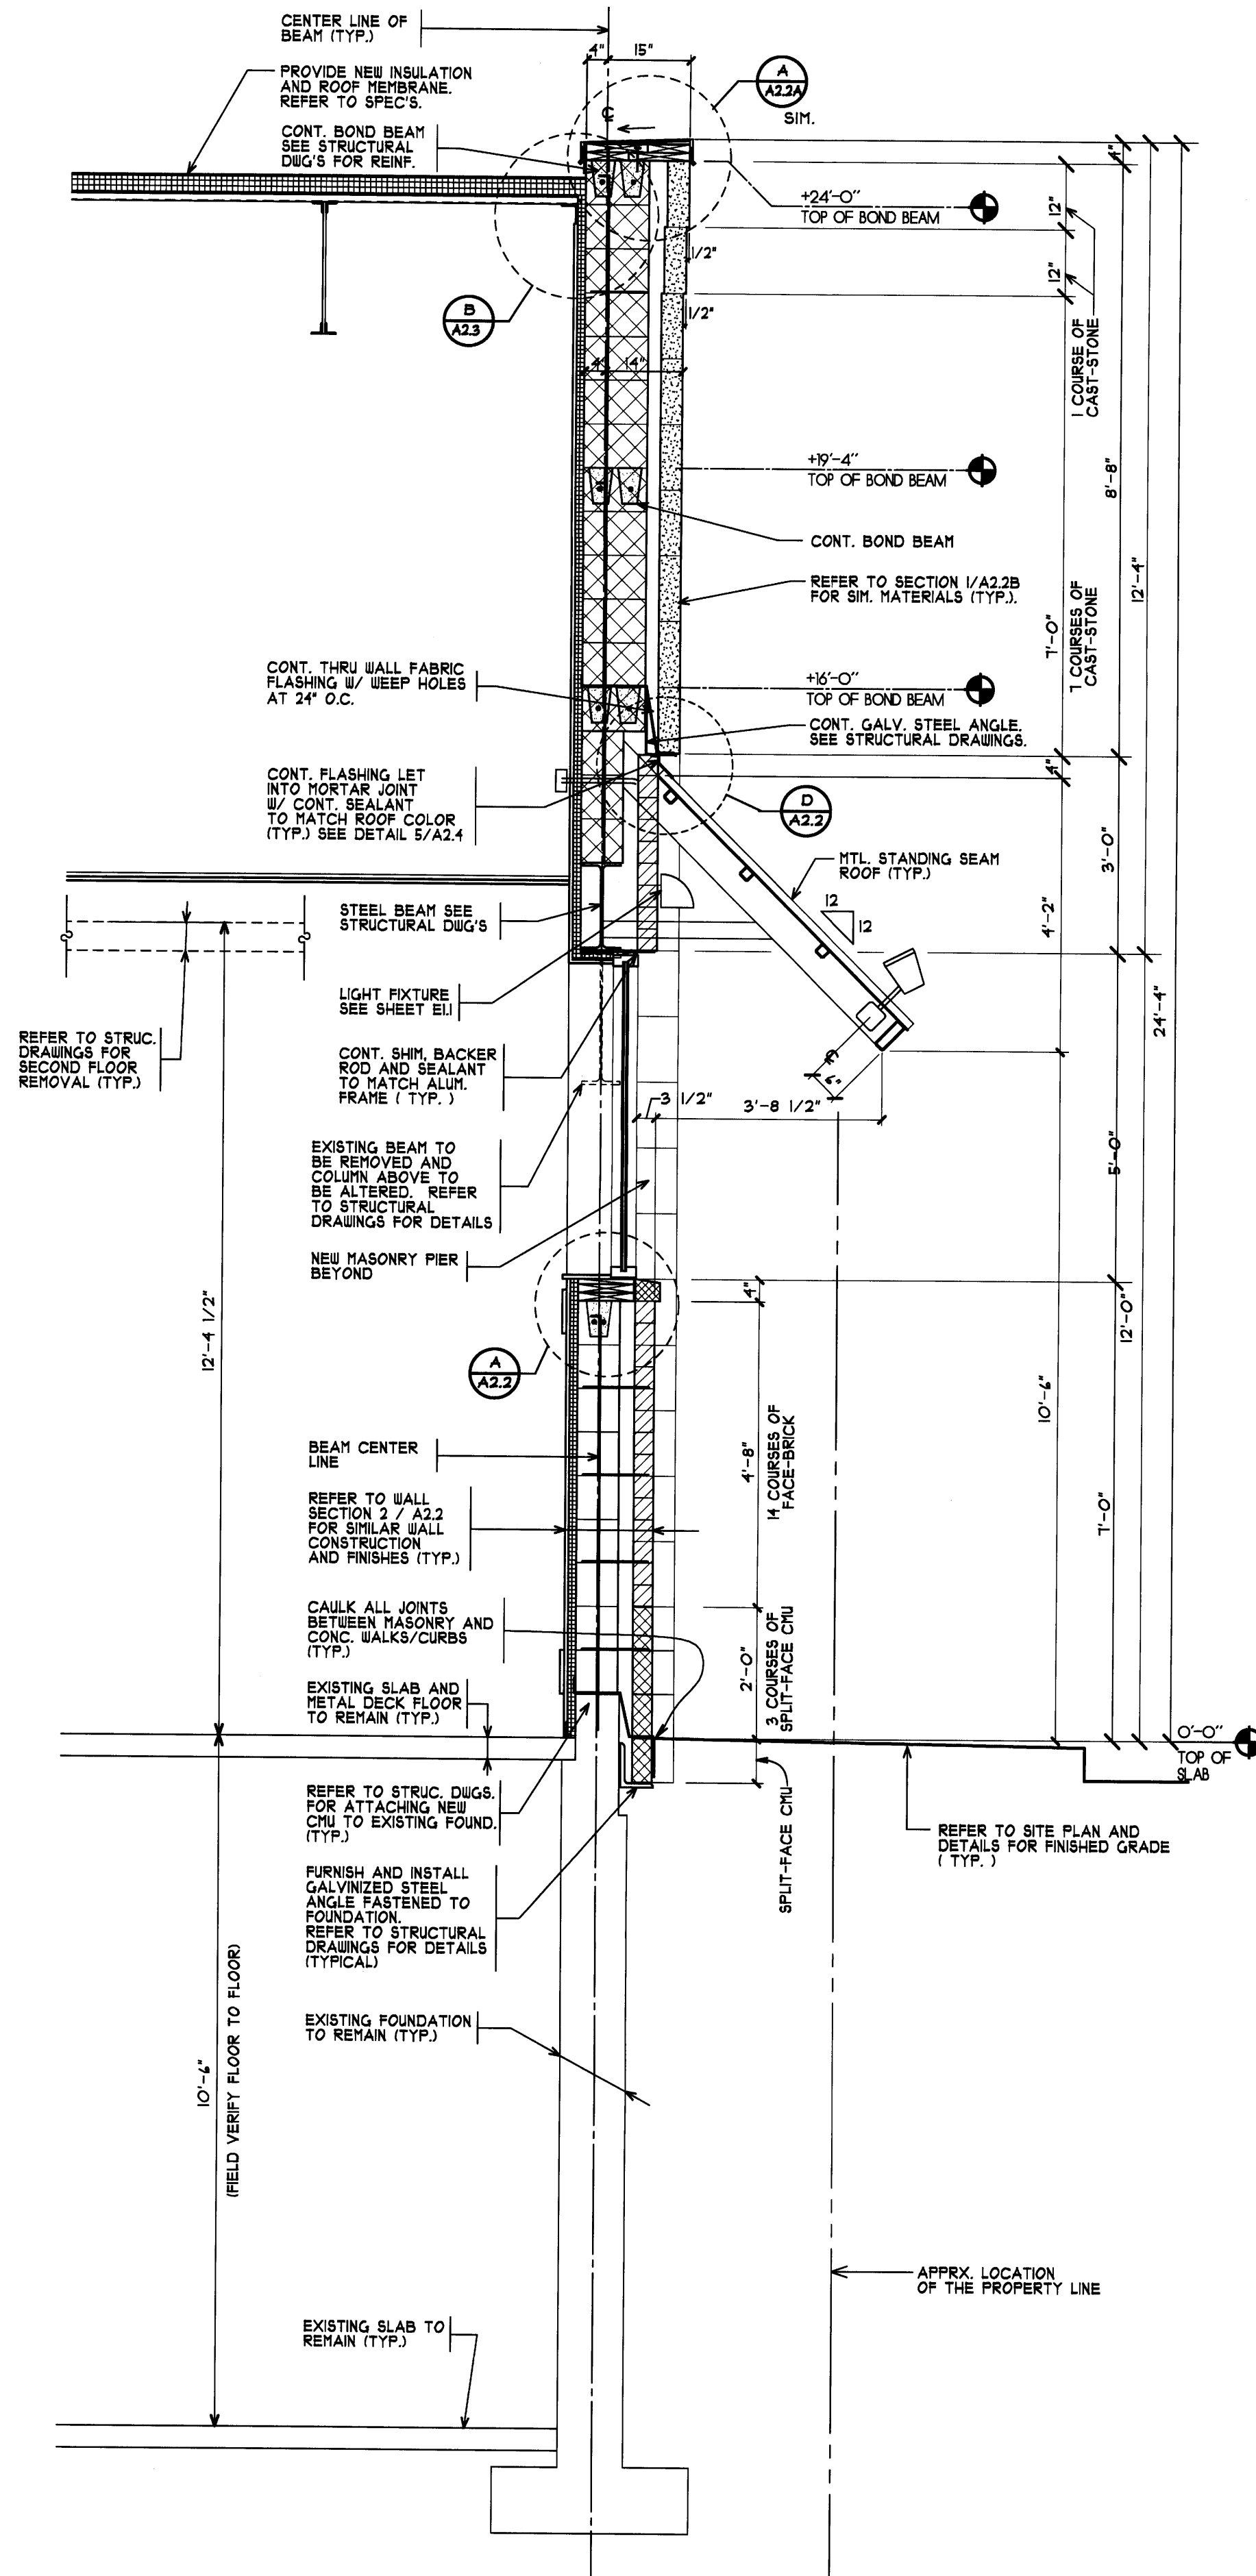

WALL SECTION AT STOREFRONT
 SCALE: 1/2"=1'-0"
2

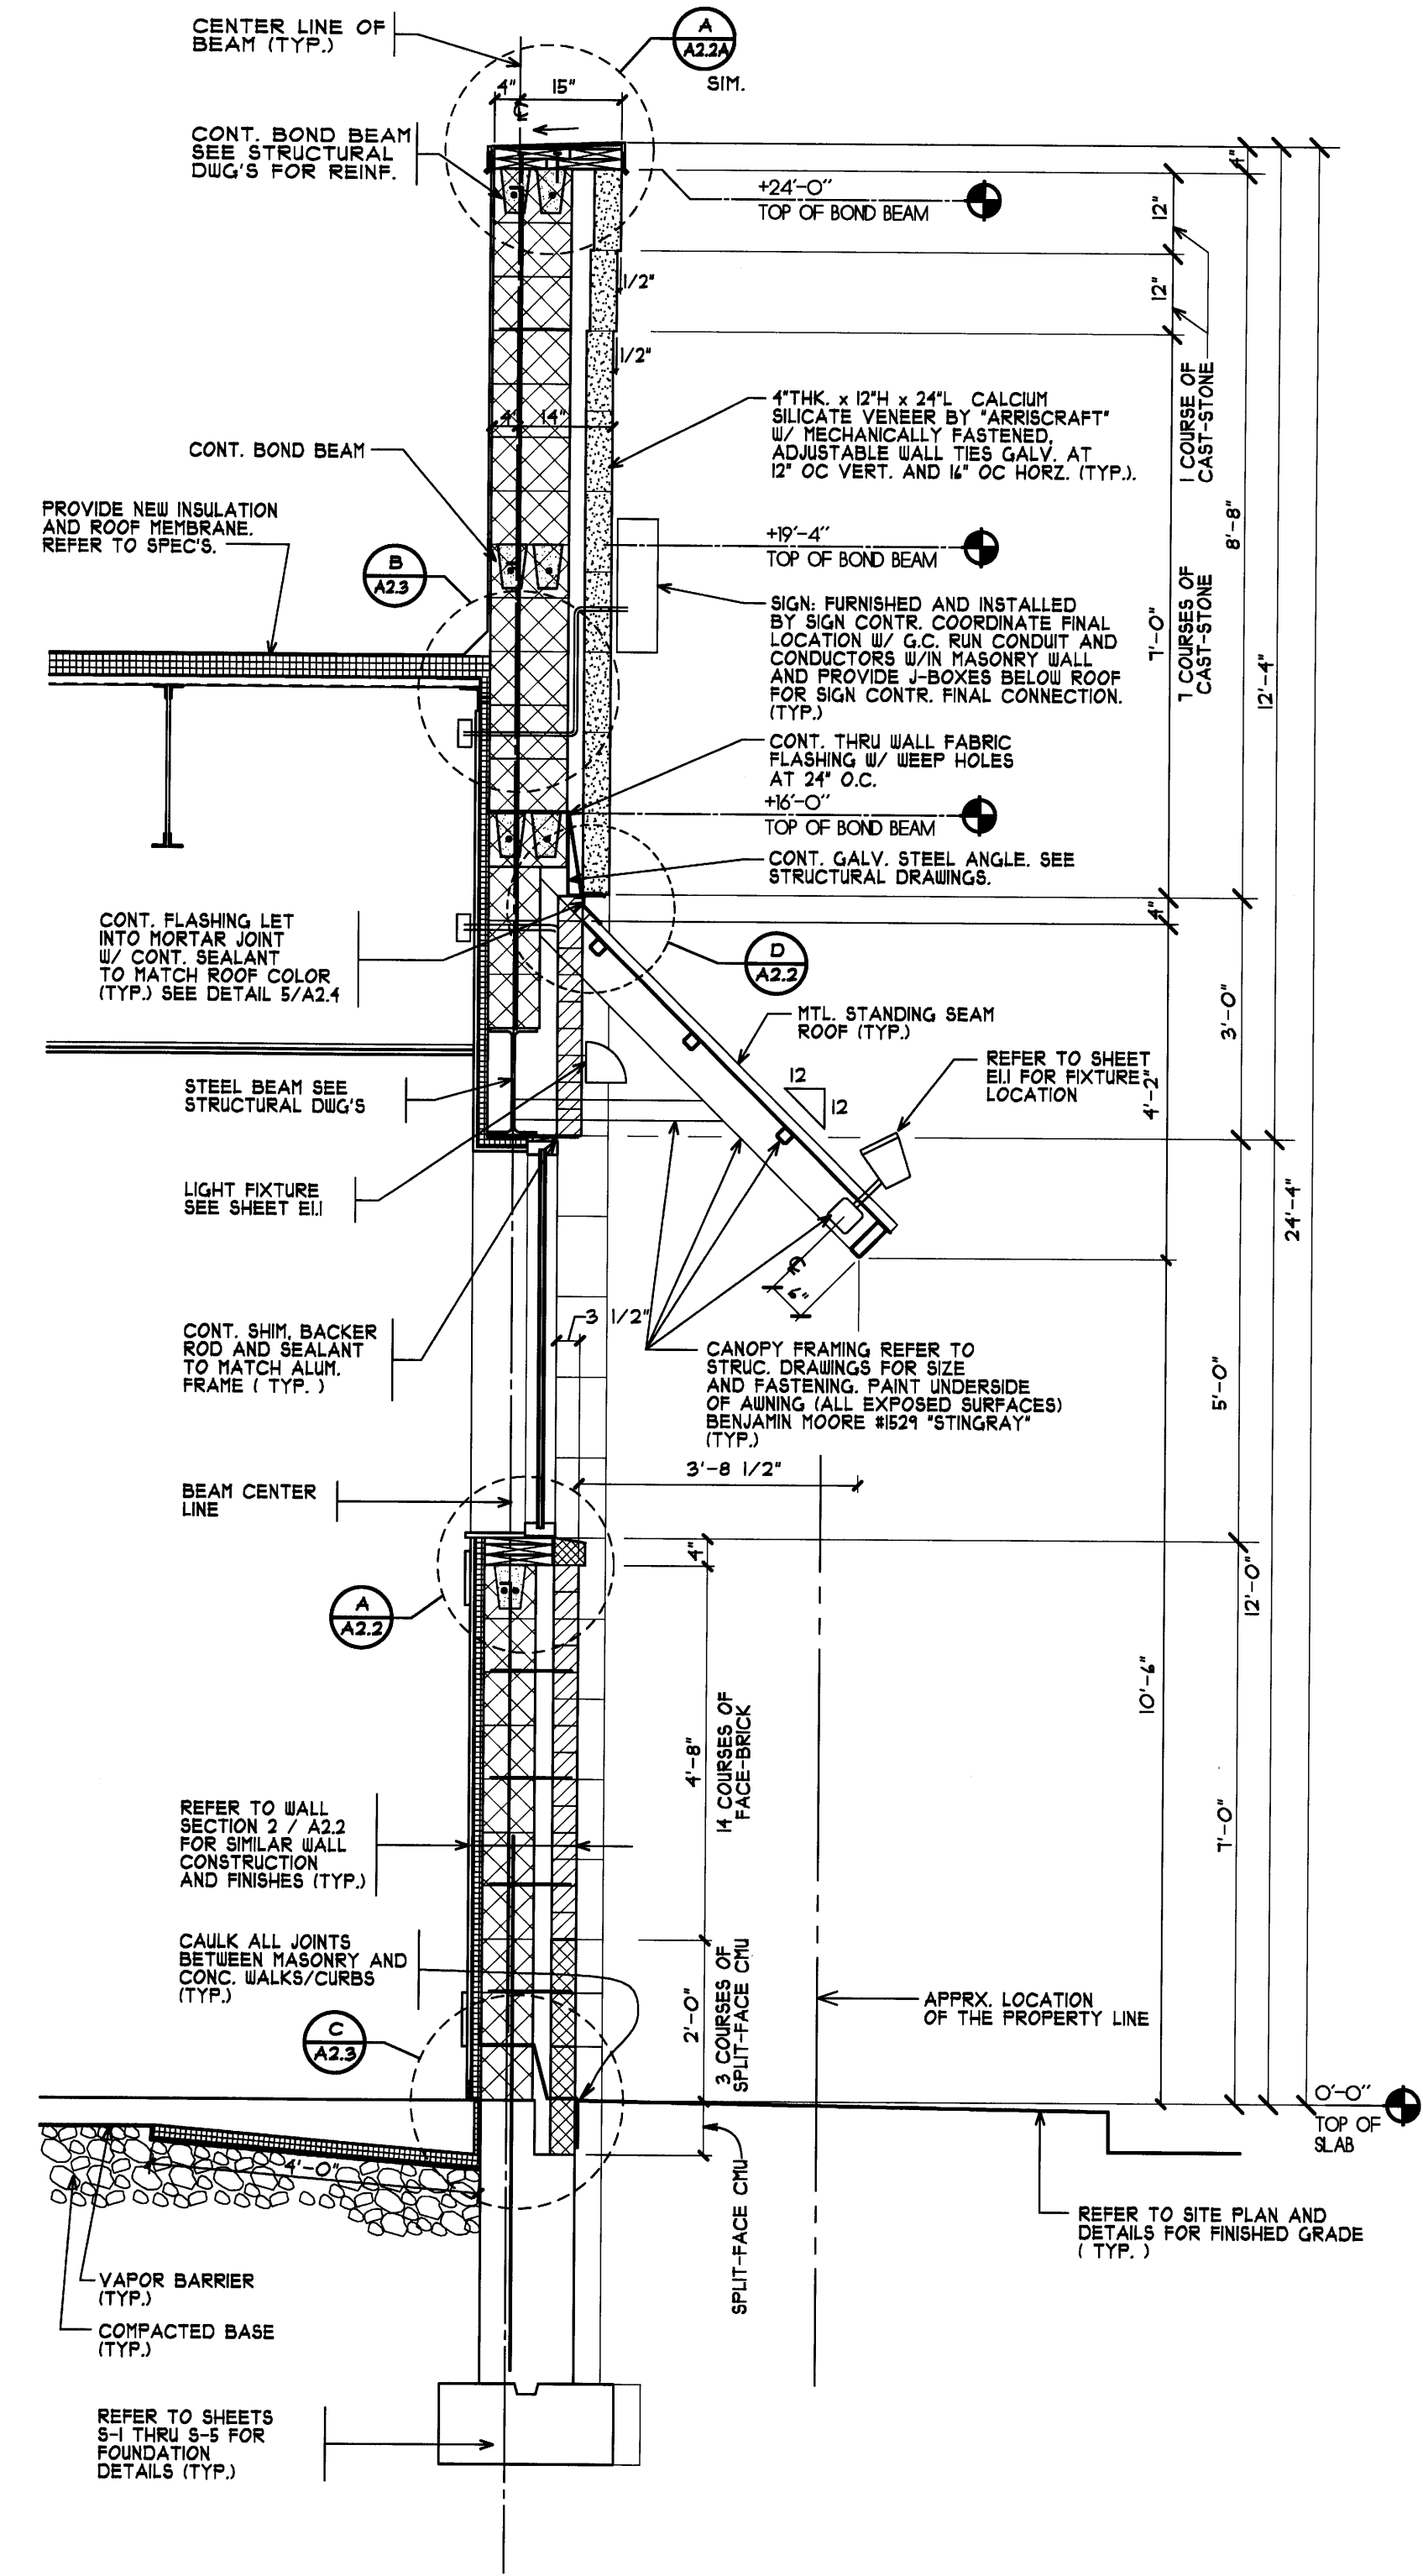

WALL SECTION AT STOREFRONT
 SCALE: 1/2"=1'-0"
1

NO.	DATE	BY	DESCRIPTION	CONST

REVISIONS

CERTIFICATION AND SEAL

I HEREBY CERTIFY THAT THIS PLAN AND SPECIFICATION WAS PREPARED BY ME OR UNDER MY DIRECT SUPERVISION AND THAT I AM A DULY REGISTERED ARCHITECT OR ENGINEER UNDER THE LAWS OF THE STATE OF MAINE AS SIGNIFIED BY MY HAND AND SEAL.

FISCAL 2007 CRITERIA - STORE #12325

WALGREENS
 616 FOREST AVENUE
 PORTLAND, MAINE

DRAWING TITLE

BUILDING WALL SECTIONS AND DETAILS

CADD PLOT:	SCALE: AS NOTED	DRAWING NO.
VOID PLOT:	DRAWN BY: WAL	A2.2A
RELEASED TO CONSTRUCTION	DATE: 12-10-08	REVIEWED BY: SAM