



LINTEL SCHEDULE			
MARK NO.	SIZE	MASONRY OPENING	REMARKS
H1	(3) L6 x 3 1/2 x 3/8	6'-0"	GALVANIZE OUTSIDE ANGLE ONLY
H2	(3) L4 x 3 1/2 x 3/8	3'-8"	GALVANIZE OUTSIDE ANGLE ONLY
H3	(2) L4 x 3 1/2 x 3/8	3'-4"	
H4	(3) L6 x 3 1/2 x 3/8	5'-0"	GALVANIZE OUTSIDE ANGLE ONLY
H5	W16x36 w/ PLATE	14'-0"	GALVANIZE PLATE ONLY CLIP BOTTOM FLANGES 1" AT BEARING LOCATIONS
H6	W16x45 w/ PLATE	14'-0"	GALVANIZE PLATE ONLY CLIP BOTTOM FLANGES 1" AT BEARING LOCATIONS
H7	(3) L6 x 3 1/2 x 3/8	3'-0"	GALVANIZE OUTSIDE ANGLE ONLY

NOTES: BEAR ALL LINTELS A MINIMUM OF 6" ON EITHER SIDE OF MASONRY OPENING. FIELD WELD ALL STEEL BEAMS TO BEARING PLATES.

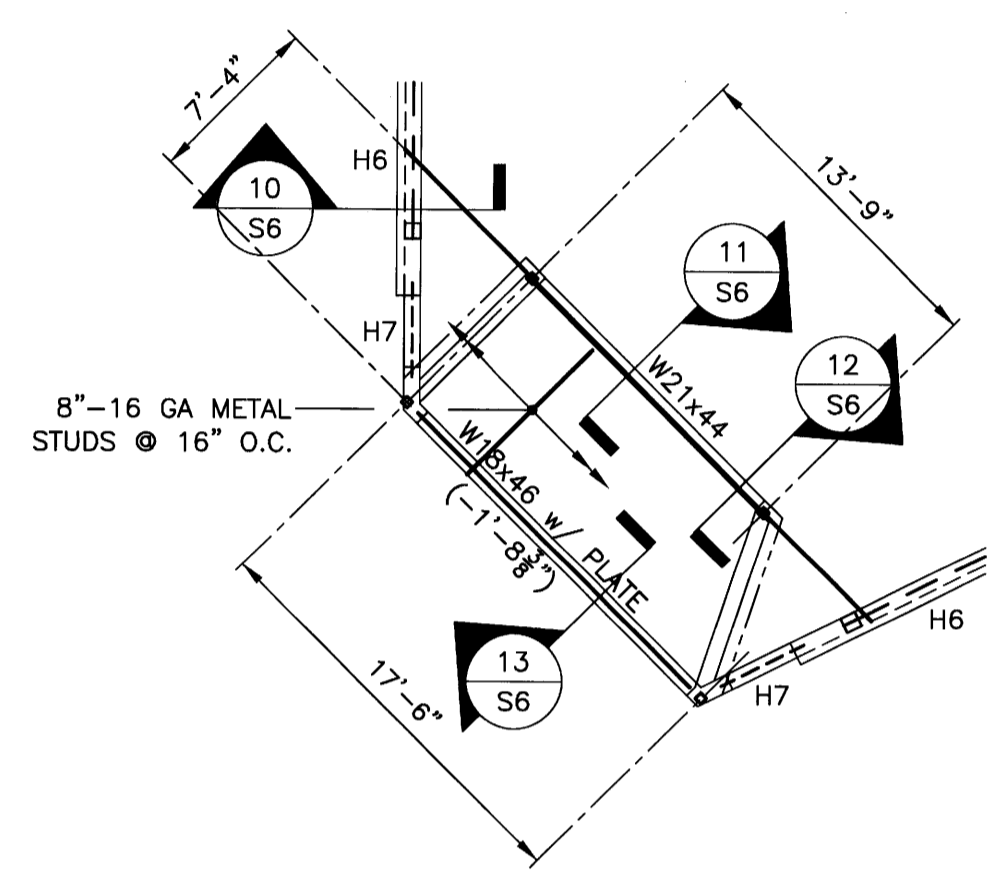

NOTE: BOTTOM OF STEEL EL 13'-8 3/8" UNLESS NOTED BY (± x")
ENTRY TOWER ACCESS FLOOR FRAMING PLAN
 SCALE: 1/8"=1'-0"

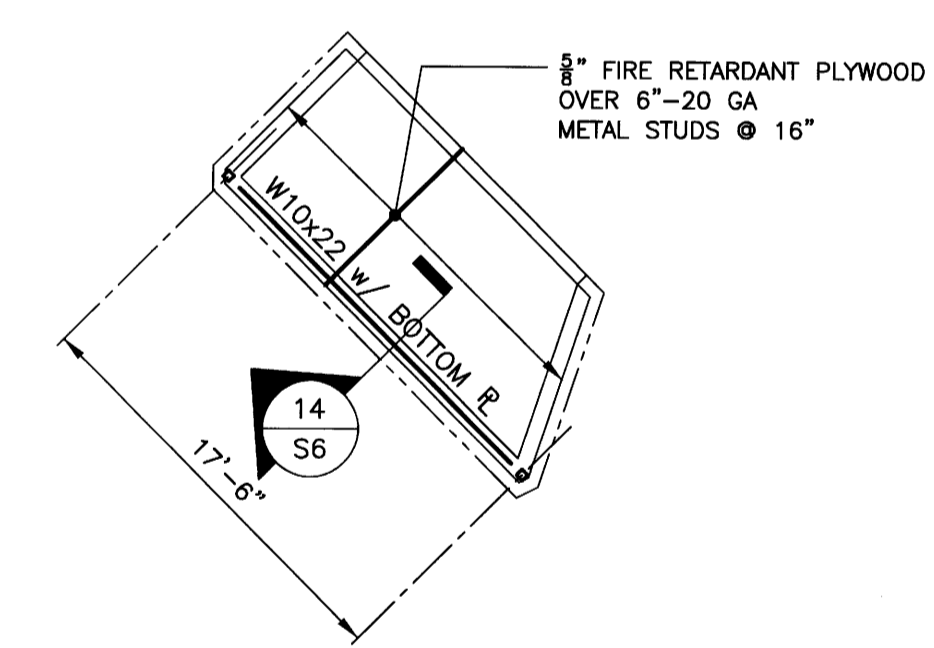

NOTE: BOTTOM OF STEEL EL 24'-8"
ENTRY TOWER HIGH ROOF FRAMING PLAN
 SCALE: 1/8"=1'-0"

ROOF FRAMING PLAN
 SCALE: 1/8"=1'-0"

NOTES:

- INDICATES SPAN DIRECTION OF 1 1/2" (22 GAGE) TYPE B PAINTED METAL ROOF DECK. WELDING PATTERN 36/7 WITH 2 SIDELAP SCREWS PER SPAN.
- TOP OF STEEL EL = 19'-4 3/8" (UNO +/- 0'-0").
- JOISTS SHALL BE DESIGNED FOR A NET UPLIFT OF 9.4 PSF WITHIN 20 FT OF ALL ROOF EDGES AND A NET UPLIFT OF 4.7 PSF ALL OTHER AREAS.
- (E) INDICATES LOCATION OF EXISTING BUILDING COMPONENT.
- VIF INDICATES VERIFY IN FIELD.

DRAWINGS/SPECIFICATIONS BY:
 WALGREENS
 LANDLORD'S CONSULTANT
 ALL CONSTRUCTION WORK, UNLESS NOTED OTHERWISE, BY:
 WALGREENS' CONTRACTOR
 LANDLORD'S CONTRACTOR (TURNKEY CONSTRUCTION)

STORE		BUILDING	
NEW	REMODELING	NEW	EXISTING
RELOCATION	OTHERS	NEW SHELL ONLY	

STRUCTURAL ENGINEER:
DWD ENGINEERING, INC.
 5 Michael Road
 E. Bridgewater, MA
 TEL. 508.378.9602
 FAX. 508.378.2922

NO.	DATE	BY	DESCRIPTION	CONST

REVISIONS
 CERTIFICATION AND SEAL

I HEREBY CERTIFY THAT THIS PLAN AND SPECIFICATION WAS PREPARED BY ME OR UNDER MY DIRECT SUPERVISION AND THAT I AM A DULY REGISTERED ARCHITECT OR ENGINEER UNDER THE LAWS OF THE STATE OF MAINE AS SIGNIFIED BY MY HAND AND SEAL.

FISCAL 2007 CRITERIA - STORE # 12325
 WALGREENS
 616 FOREST AVENUE
 PORTLAND, MAINE

DRAWING TITLE
ROOF FRAMING PLAN

CADD PLOT:	SCALE: AS NOTED	DRAWING NO.
VOID PLOT:	DRAWN BY: RGC	S2
RELEASED TO CONSTRUCTION	DATE: 12/10/08	
	REVIEWED BY: DWD	