




Date: 5/24/2016

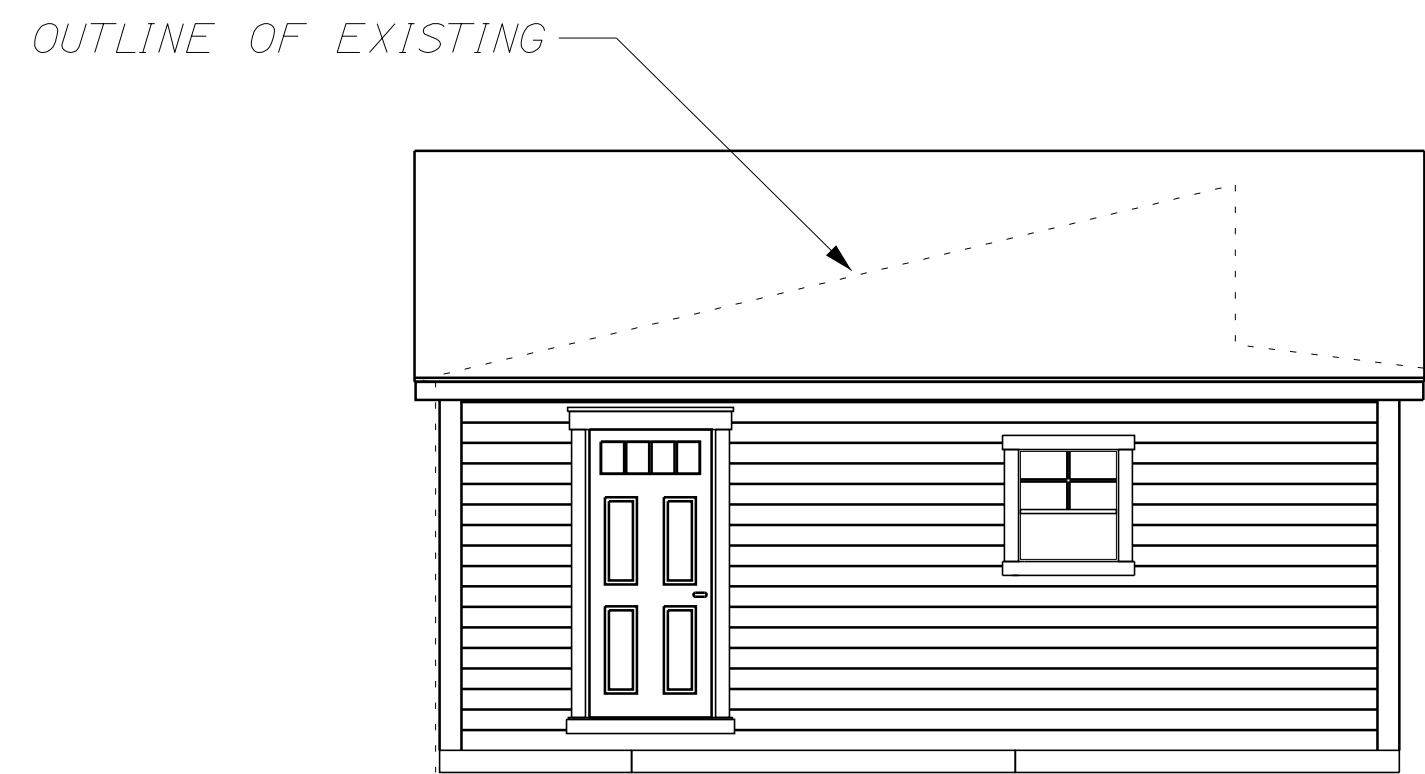


LEFT SIDE ELEVATION

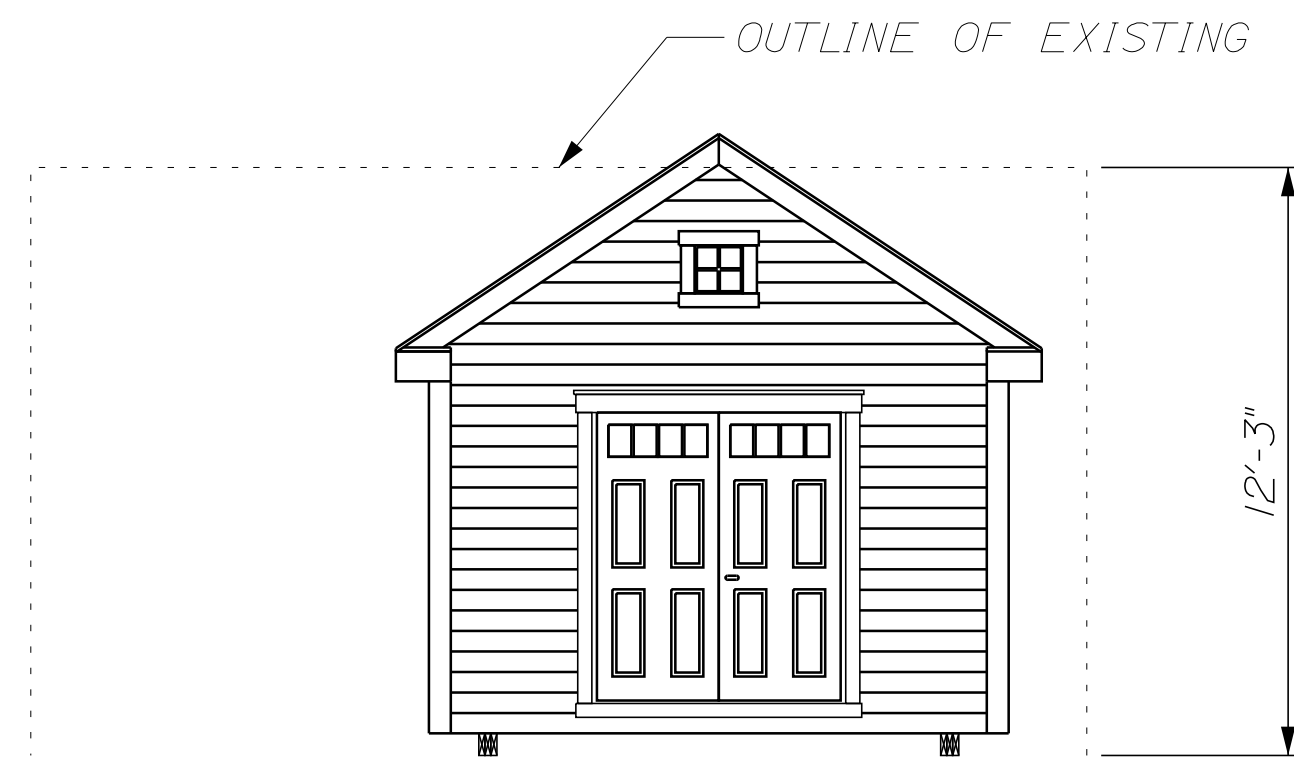

FRONT ELEVATION

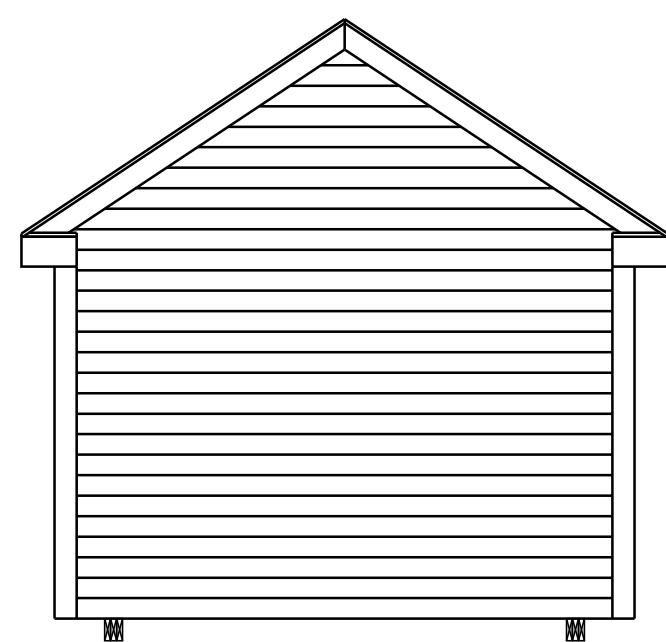

REAR ELEVATION

 

RIGHT ELEVATION

NOTE: THIS DRAWING IS PROVIDED FOR INFORMATIONAL PURPOSES ONLY. IF USED FOR CONSTRUCTION THE CONTRACTOR ASSUMES ALL RESPONSIBILITY FOR LOCAL CODE COMPLIANCE.

| | | |
|--|--|--------------|
| DESIGNED BY: S.BATES | 110 WOODFORD STREET PORTLAND, MAINE | SHEET NUMBER |
| WOODFORD PROPERTIES LLC 110 WOODFORD STREET PORTLAND, ME | PROPOSED SHED ELEVATIONS | 3 |
| | | OF 3 |