




**Richard Curtis & Associates**

862 Washington Avenue  
Portland, ME 04103  
Phone: (207) 787-6300  
Cell: (207) 233-1912  
rcurisassociates@maine.rr.com

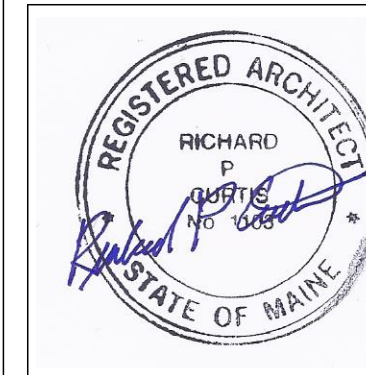

Owner:

**SSA REALTY LLC**

One City Center  
Portland, ME 04101

Contractor:

**DMC PAINTING & REMODELING**

59 Sanford Drive  
Gorham, ME 04038  
207-856-1838

Project:

**RENOVATIONS TO SSA OFFICES**

550 Forest Avenue  
Portland, ME 04103

Project No: 16404

Drawing Title:

**OVERALL FLOOR PLAN**


Scale: 1/8" = 1' - 0"

Date: 30 Nov 2016

Revision Dates:

Drawing Number:

**A1.1**

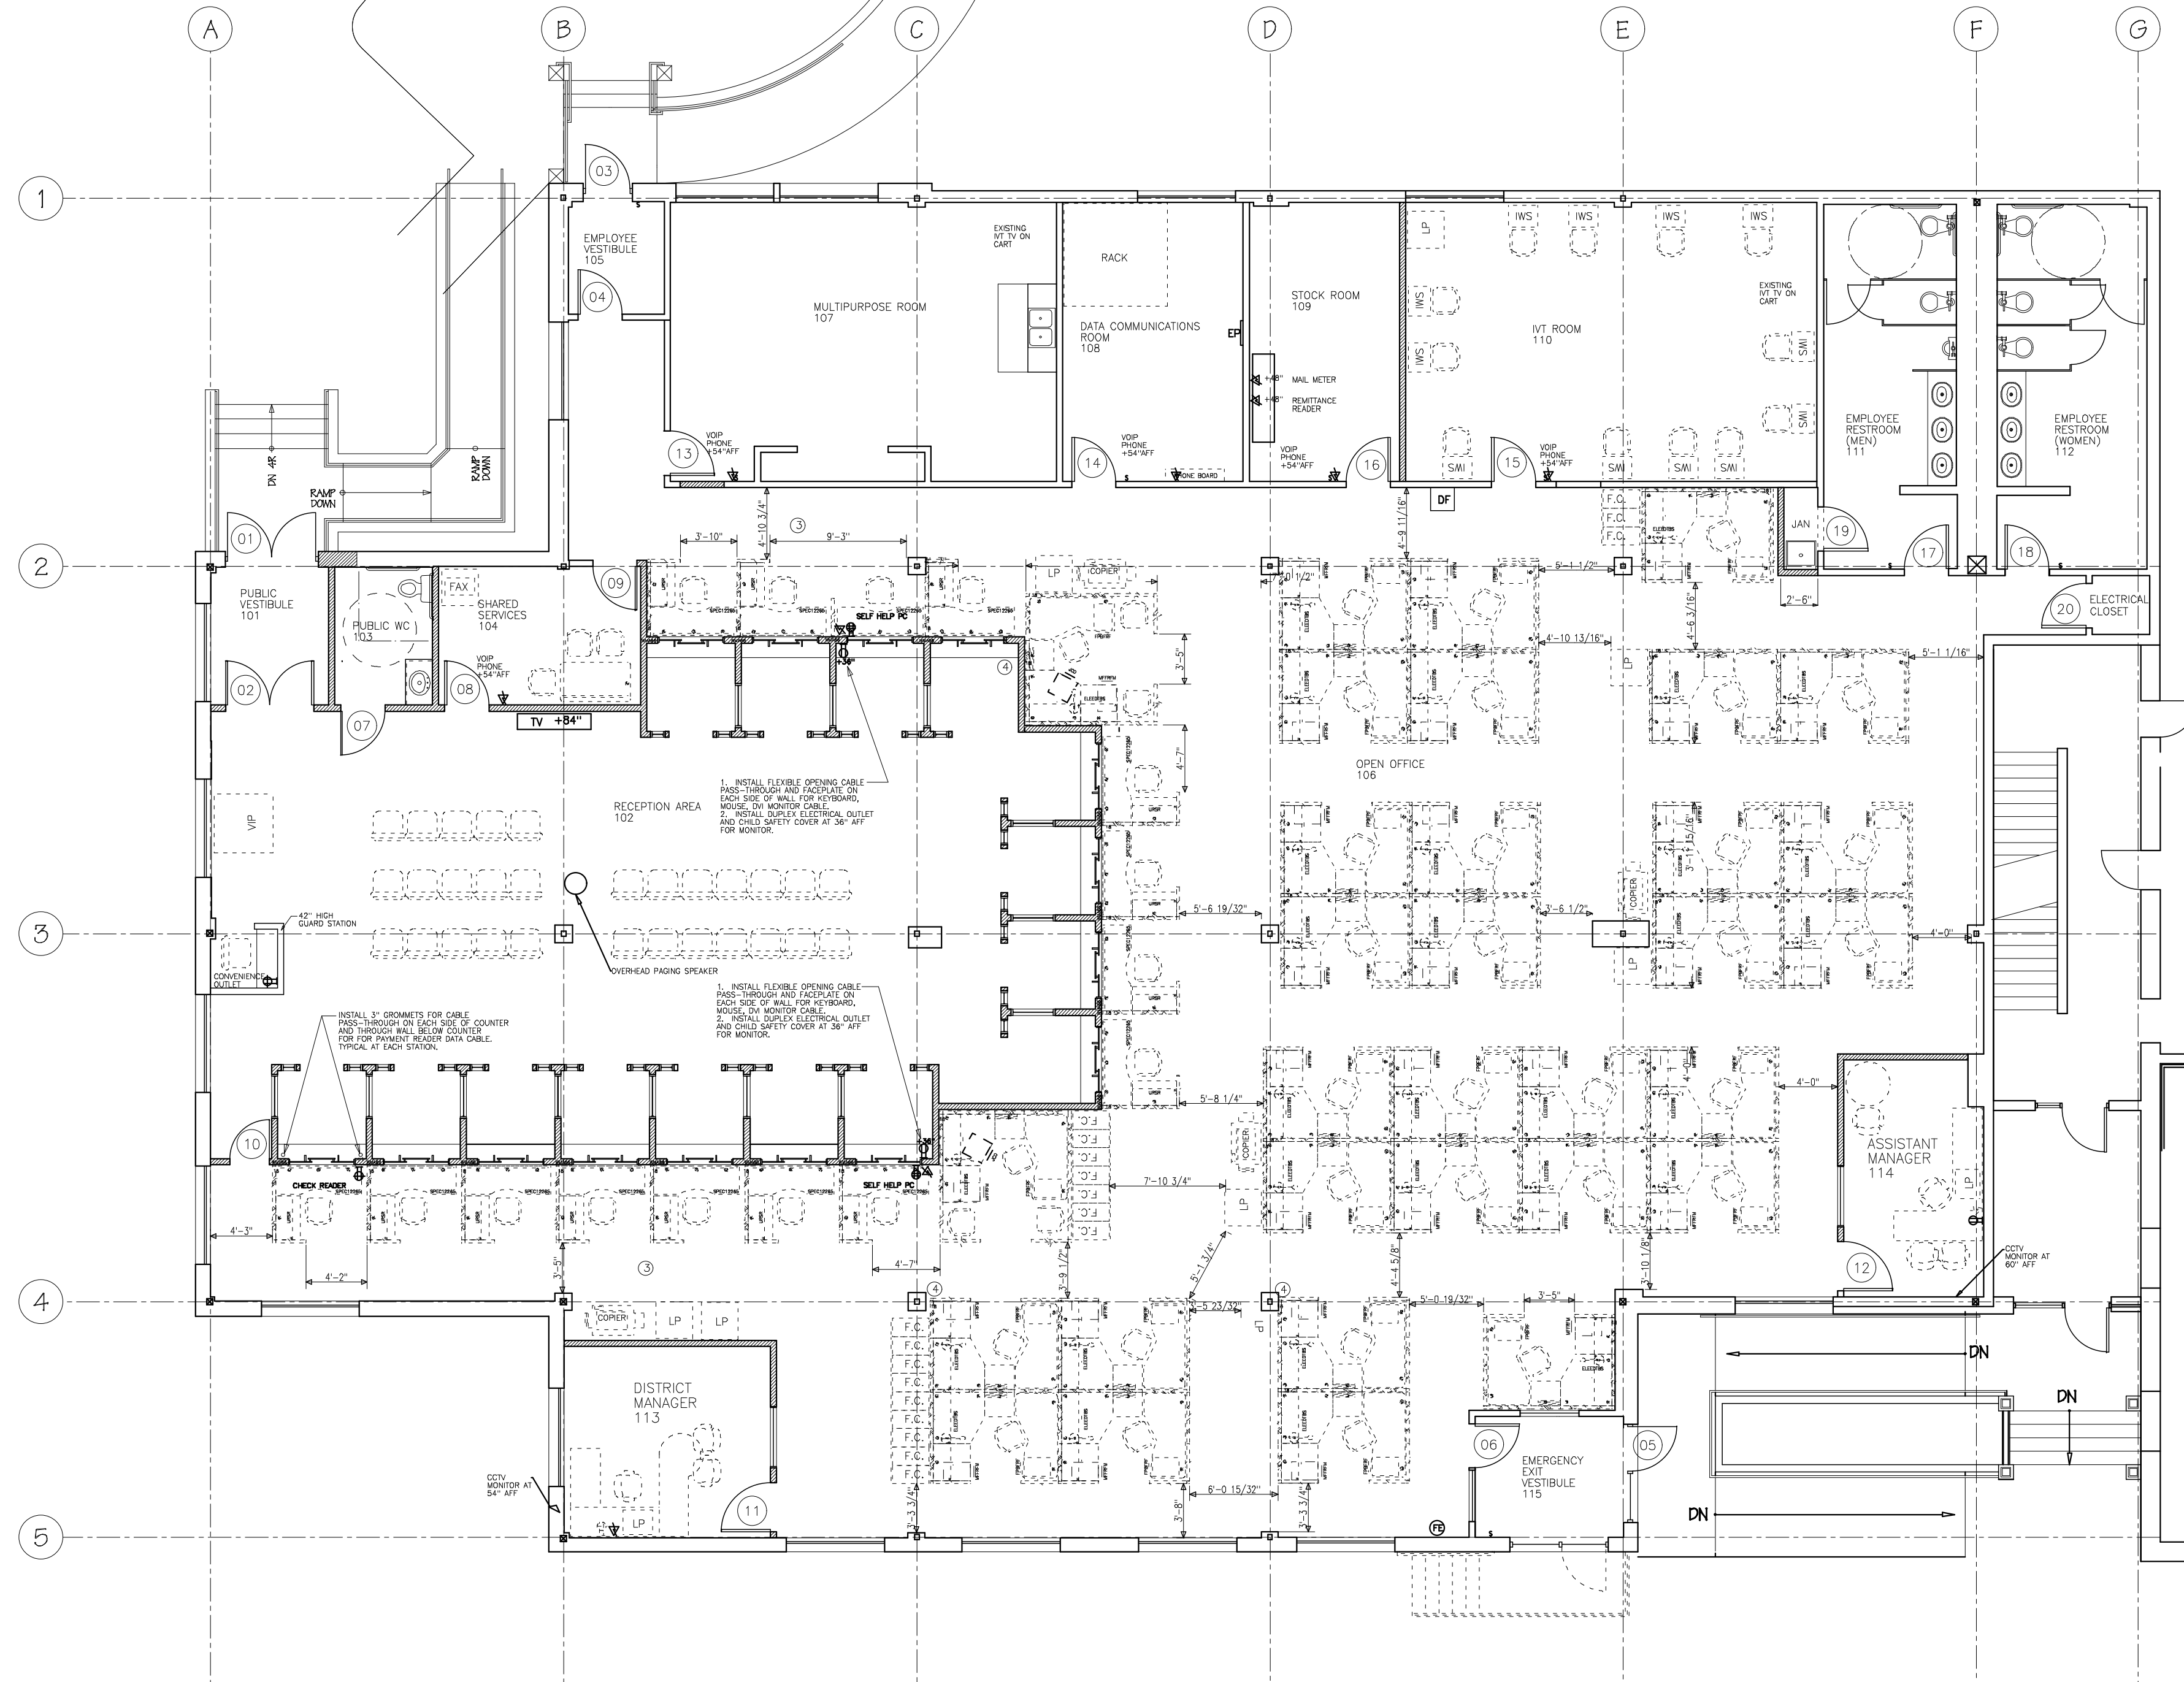

**FLOOR PLAN**  
Scale: 1/8" = 1' - 0"

NOTES:  
REFER TO DWGS A 1.2, A 1.3 & A 1.4 FOR DIMENSIONS AND PHASING OF WORK  
REFER TO DWG A 2.1 FOR CEILING PLAN

PROPERTY OF THE UNITED STATES GOVERNMENT  
FOR OFFICIAL USE ONLY  
Do not remove this notice  
Properly destroy documents when no longer needed