




Richard Curtis & Associates

862 Washington Avenue
Portland, ME 04103
Phone: (207) 787-6300
Cell: (207) 233-1912
rcurisassociates@maine.rr.com

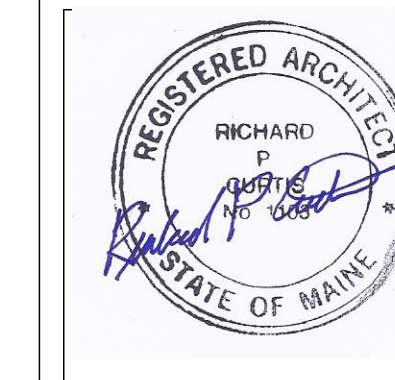

Owner:

SSA REALTY LLC

One City Center
Portland, ME 04101

Contractor:

DMC PAINTING & REMODELING

59 Sanford Drive
Gorham, ME 04038
207-856-1838

Project:

RENOVATIONS TO SSA OFFICES

550 Forest Avenue
Portland, ME 04103

Project No: 16404

Drawing Title:

PHASE 3 FLOOR PLAN


Scale: 1/8" = 1' - 0"

Date: 30 Nov 2016

Revision Dates:

Drawing Number:

A1.4

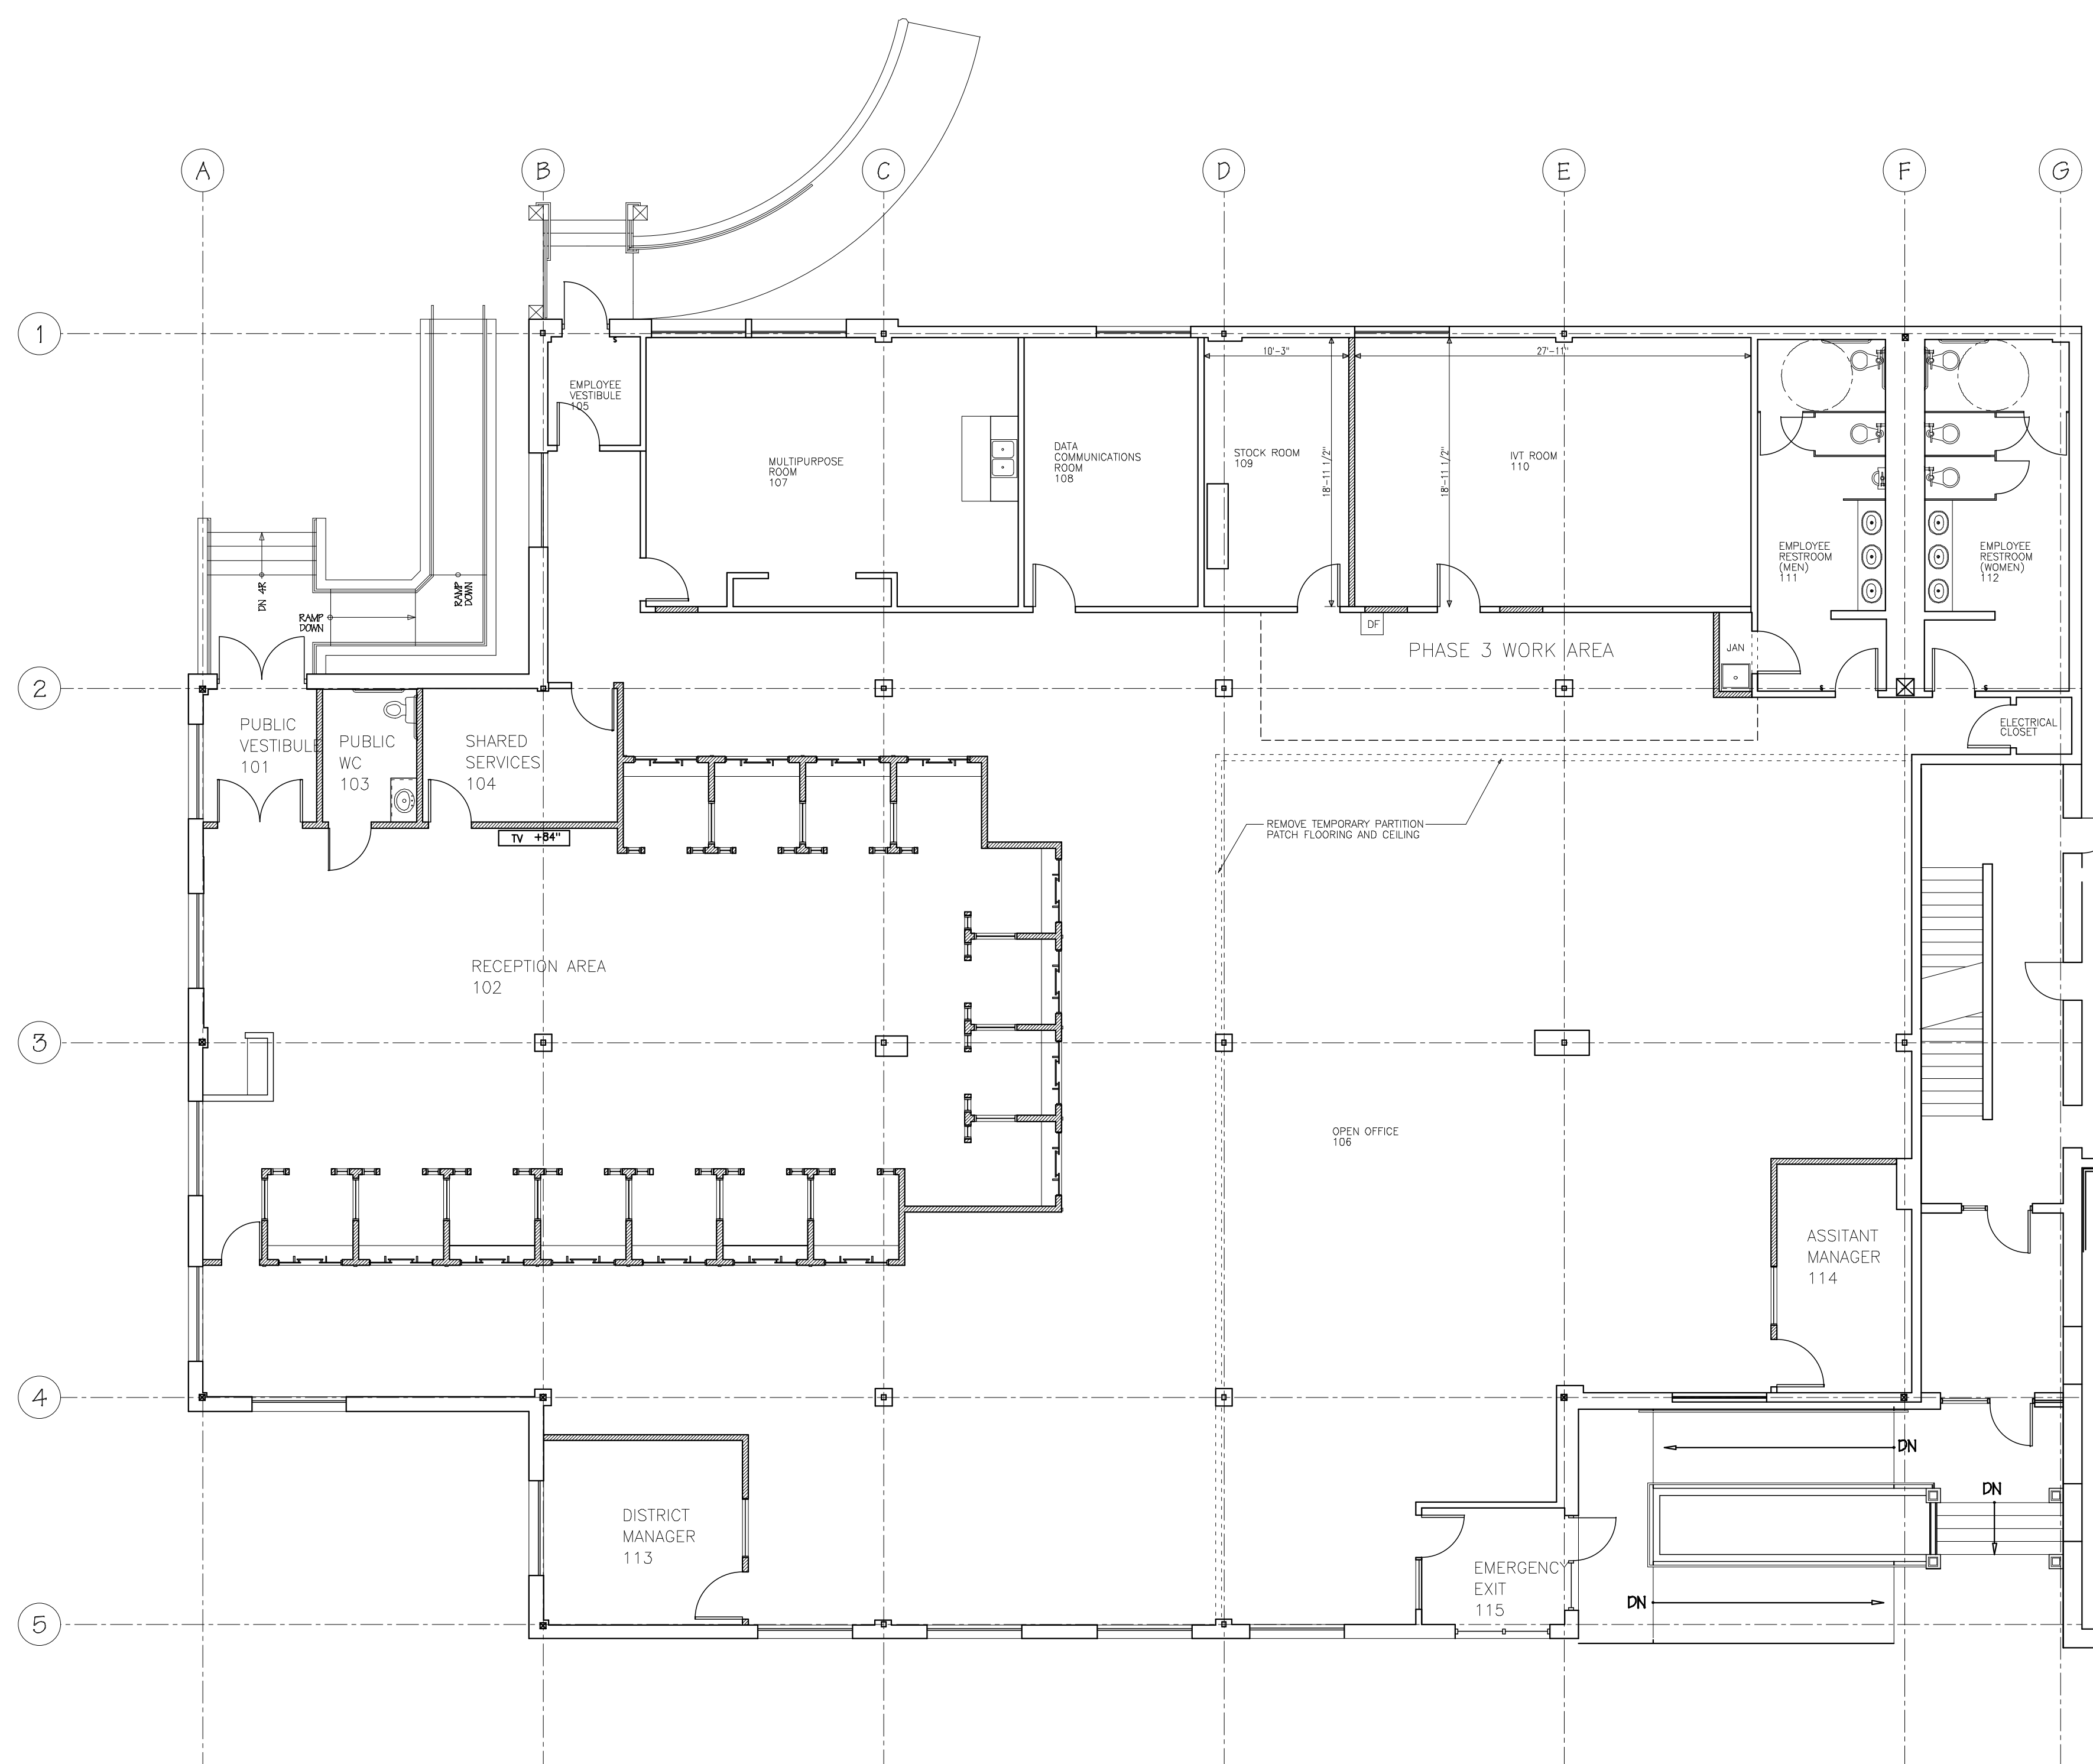

PHASE 3 FLOOR PLAN
Scale: 1/8" = 1' - 0"

PROPERTY OF THE UNITED STATES GOVERNMENT
FOR OFFICIAL USE ONLY
Do not remove this notice
Properly destroy documents when no longer needed