




Richard Curtis & Associates
 100 Water Street
 Portland, ME 04101
 Phone: (207) 792-6200
 Fax: (207) 792-6200
 www.rcaarchitects.com

 

Owner:
SSA REALTY LLC

One City Center
 Portland, ME 04101

Contractor:
DMC PAINTING & REMODELING

69 Sanford Drive
 Gorham, ME 04038
 207-685-1638

Project:

RENOVATIONS TO SSA OFFICES

550 Forest Avenue
 Portland, ME 04103

Project No.: 19104

Drawing Title:

OVERALL FLOOR PLAN

Scale: 1/8" = 1'-0"


Date: 30 Jan 2017

Revision Date:

Drawing Number:

A1.1

PROPERTY OF THE UNITED STATES GOVERNMENT
 FOR OFFICIAL USE ONLY
 Do not remove this notice
 Properly destroy documents when no longer needed

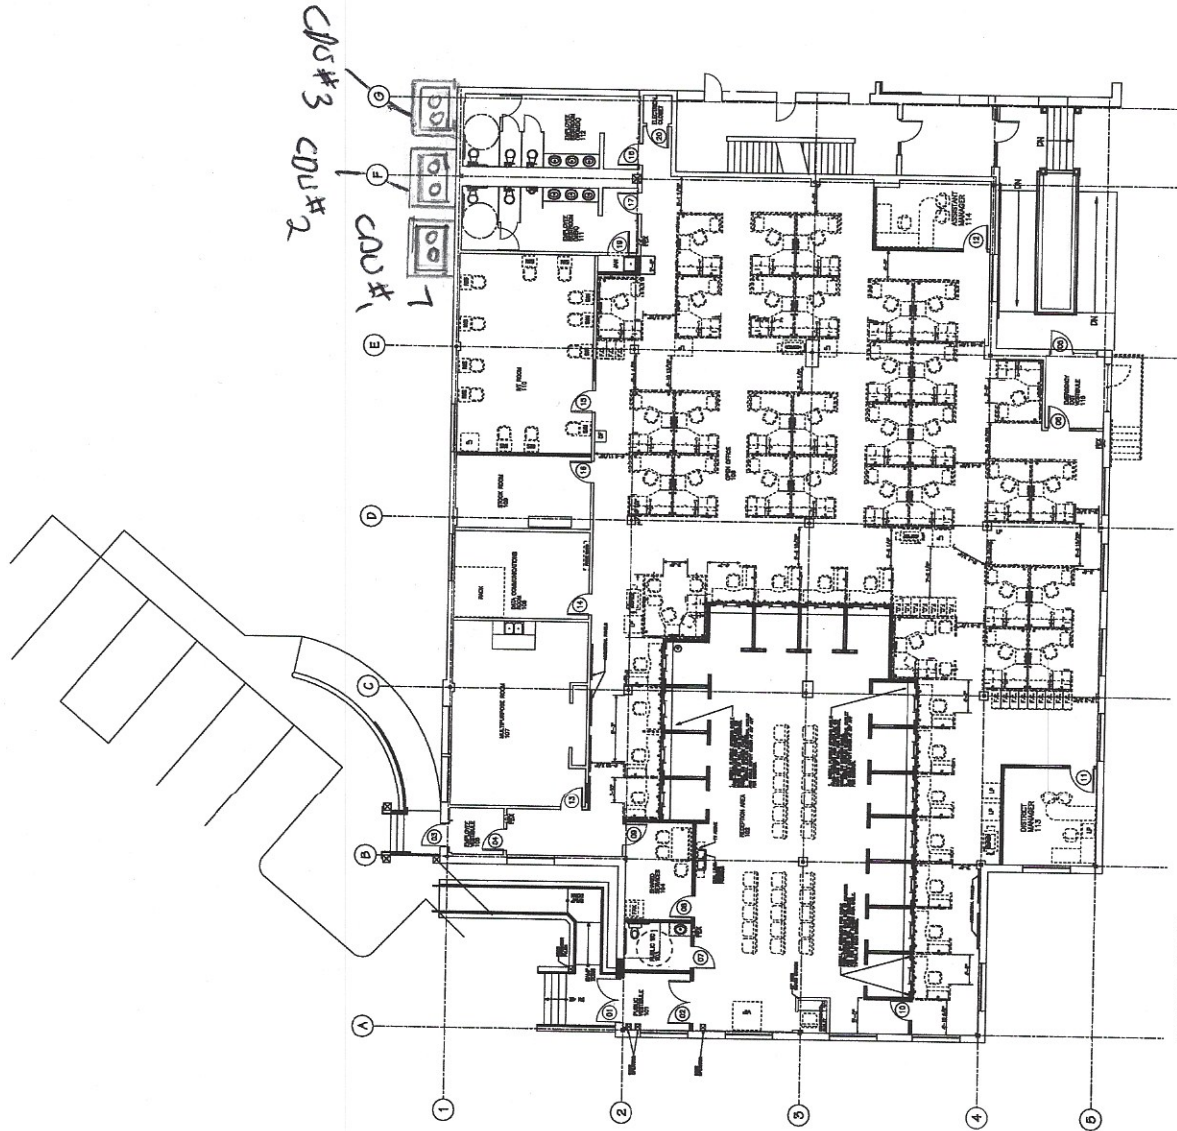

NOTES:
 REFER TO DWG A.1.2, A.1.3 & A.1.4 FOR DIMENSIONS AND PHASING OF WORK
 REFER TO DWG A.2 FOR CEILING PLAN

FLOOR PLAN
 Scale: 1/8" = 1'-0"