



**REAR ELEVATION**  
SCALE: 1/8" = 1'-0"

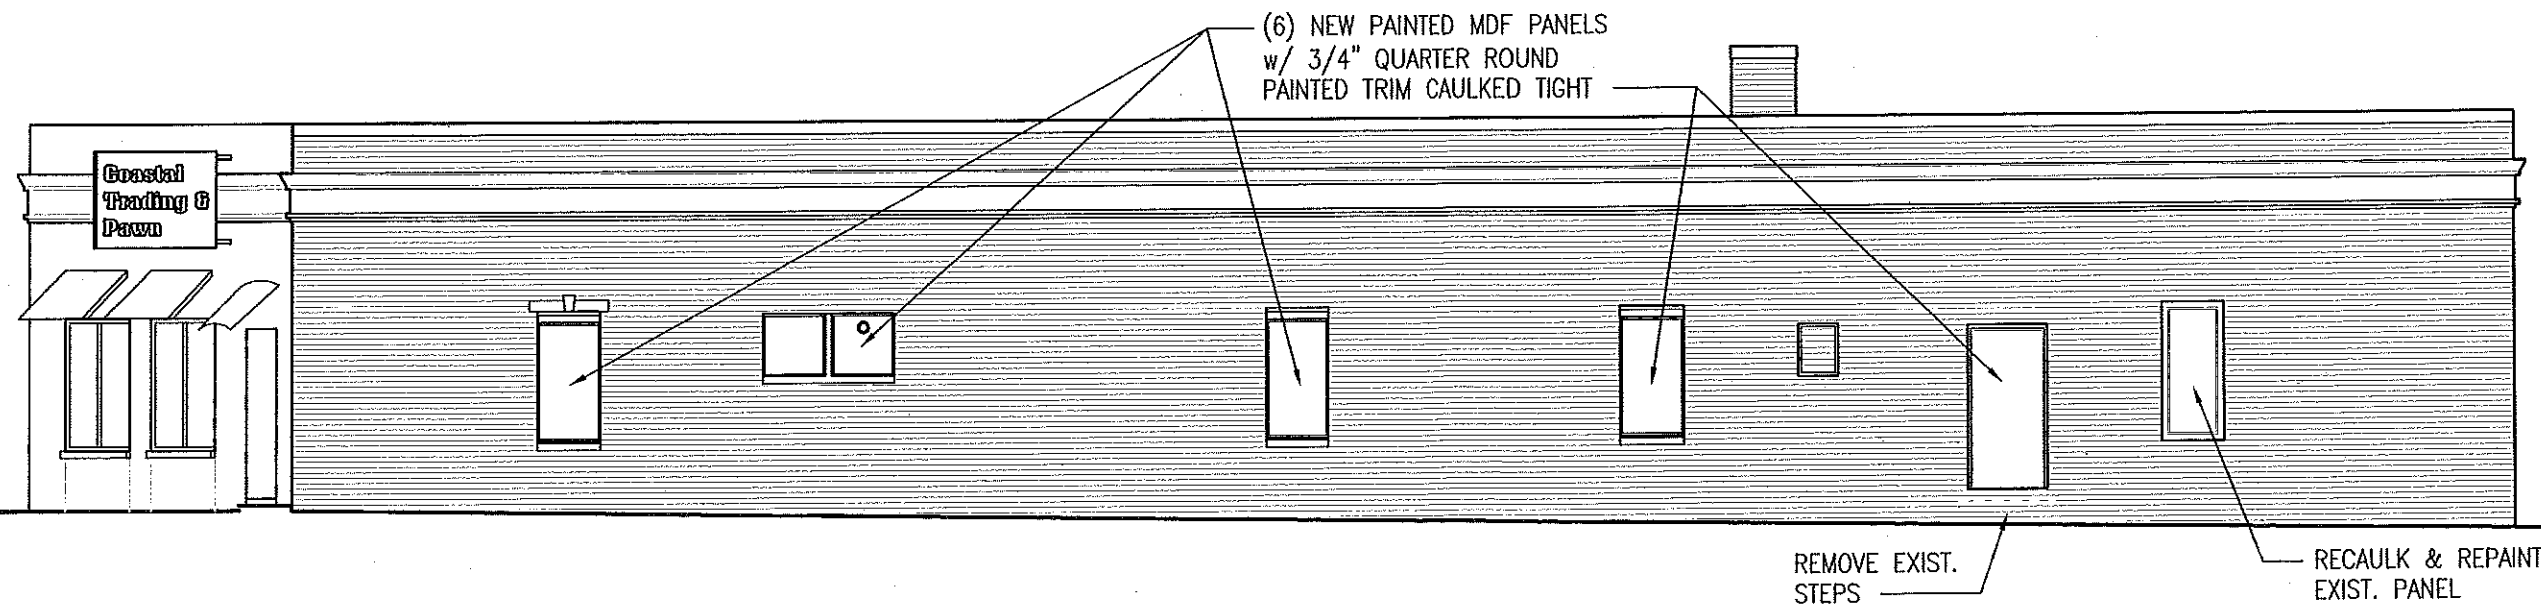

**PARKING LOT ELEVATION**  
SCALE: 1/8" = 1'-0"

 

ALPHAarchitects  
17 CHESTNUT STREET  
PORTLAND, ME 04101  
PHONE: 207.761.9500  
FAX: 207.761.9595  
design@alpharchitects.com

**© COPYRIGHT**  
Reuse or reproduction of the  
contents of this document is not  
permitted without the permission  
of ALPHAARCHITECTS



**Coastal Trading & Pawn**  
543 Forest Avenue  
Portland, Maine 04103

JOB: 13108

ISSUE DATE	
PRELIM.	02-14-13
PBoard	NR
CD's	03-15-13
REV. 1	-
REV. 2	-
PRINT	03-15-13

03-15-13

A-3