

WHIFFLE -  
 CALLENDER  
 ARCHITECTS





188 PLEASANT AVE.  
 PORTLAND, ME 04103  
 P 201.115.2440  
 F 201.115.8491  
 www.whiffle-calender.com

NO.	DATE	DESCRIPTION

DATE: 0.29.12  
 CHECKED BY: JAD  
 DRAWN BY: JAD  
 JOB: FAO-12  
 SHEET TITLE: FLR 2 PLAN

F

A1.2

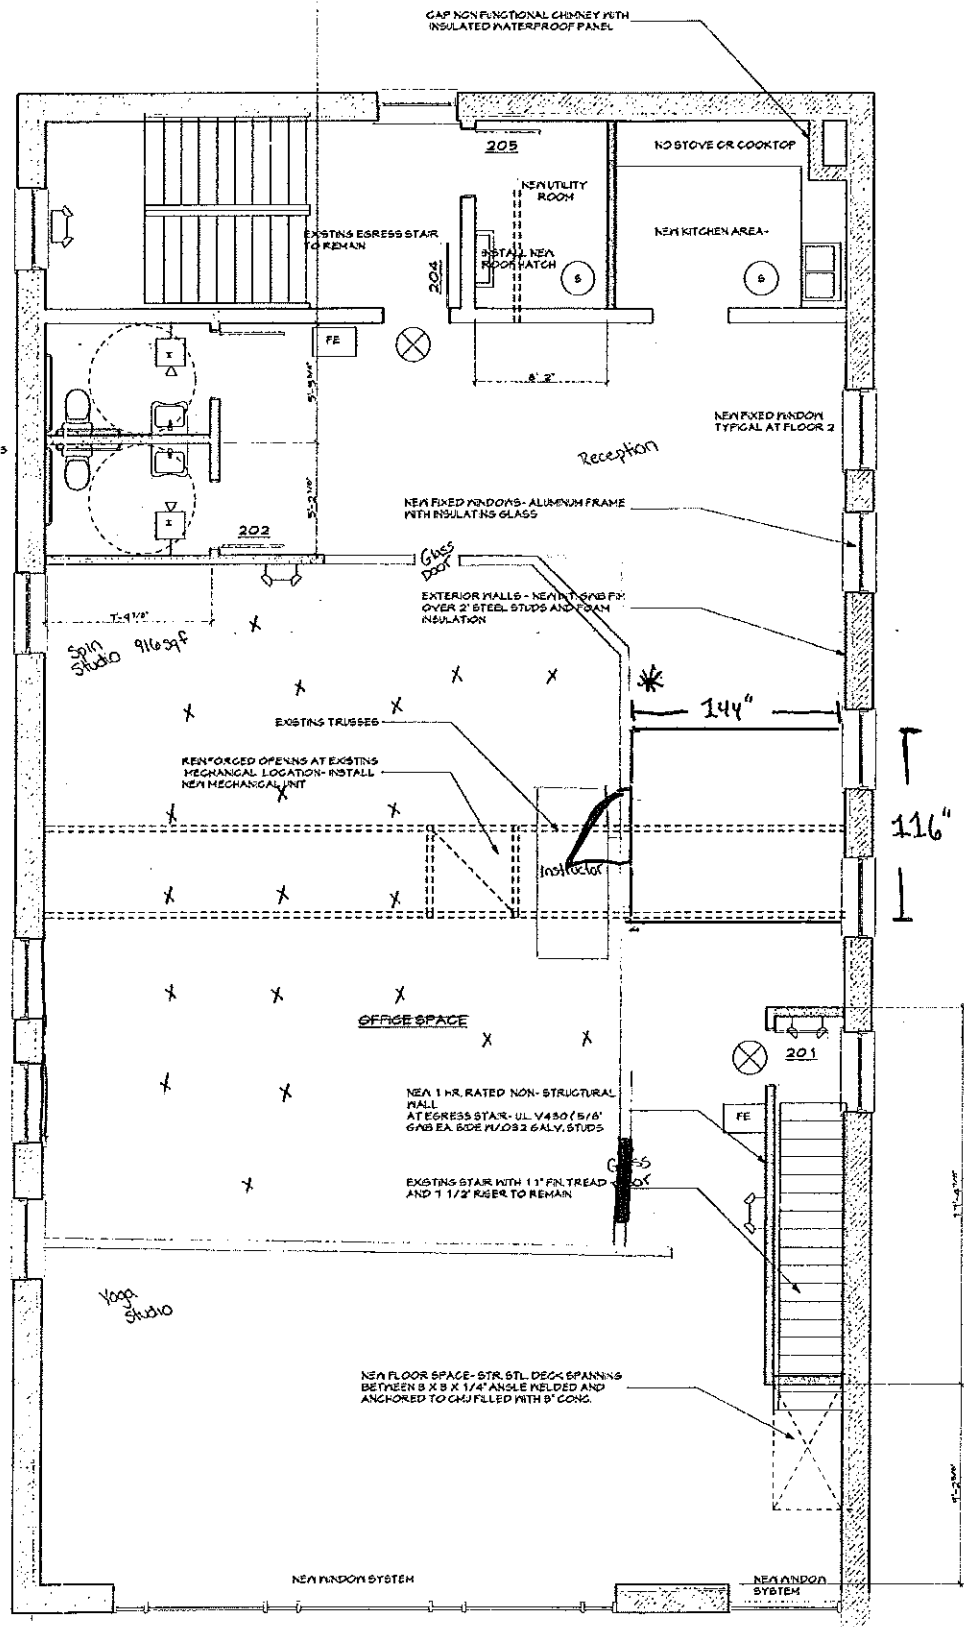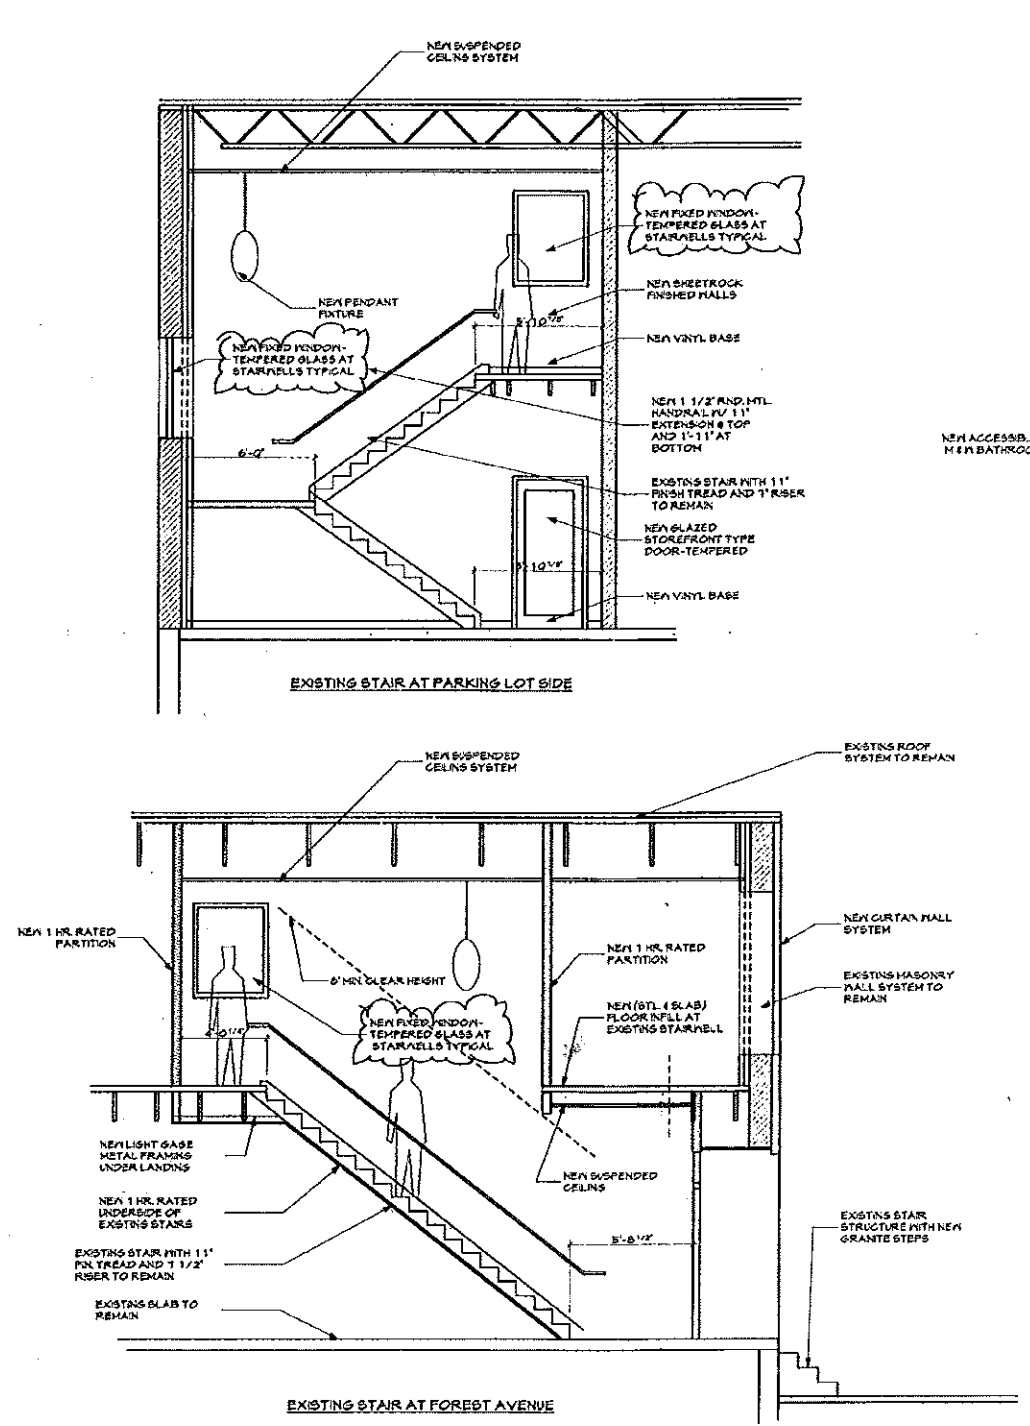

Bike size  
 21\"/>

- LIFE SAFETY SYMBOLS
- EXIT DOOR
  - PULL STATION
  - FIRE EXTINGUISHER
  - HORN/STROBE
  - STROBE
  - EMERGENCY LIGHTING
  - KEYBOX
  - ANNUNCIATOR PANEL
  - SMOKE DETECTOR

\* See attached documents  
 for details

SECOND FLOOR PLAN  
 SCALE: 1/8\"/>

RECEIVED  
 MAR 15 2013

Dept. of Building Inspections  
 City of Portland Maine

THIS DRAWING IS AN INSTRUMENT OF SERVICE AND SHALL REMAIN THE PROPERTY OF WHIFFLE CALLENDER ARCHITECTS. IT IS NOT TO BE USED FOR ANY OTHER PURPOSE THAT FOR WHICH IT IS SPECIFICALLY FURNISHED.