

WHIPPLE -
 CALLENDER
 ARCHITECTS






126 PLEASANT AVE.
 PORTLAND, ME 04103
 P 207.715.8500
 F 207.715.8531
 www.whipplecalender.com

NO.	DESCRIPTION	DATE

DATE	0.24.12
DRAWN BY:	JAD
DESIGNED BY:	JAD
NO.	FAO-12
SHEET TITLE	FLR 2 PLAN

RECEIVED
 MAR 15 2013
 Dept. of Building Inspections
 City of Portland Maine
A1.2

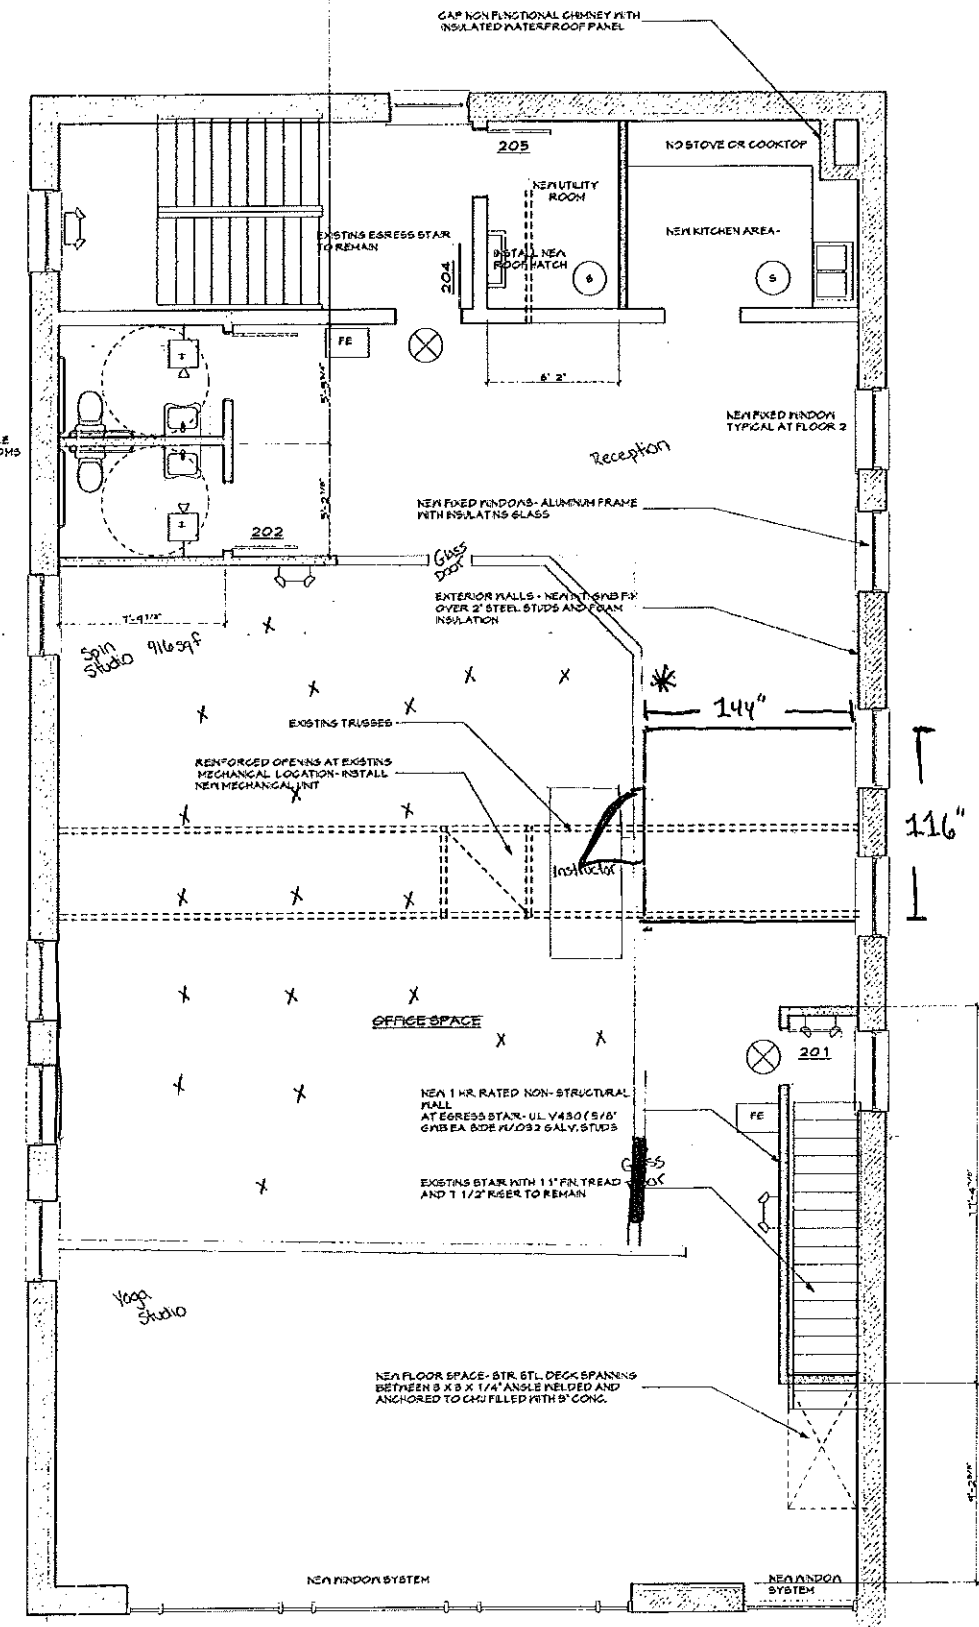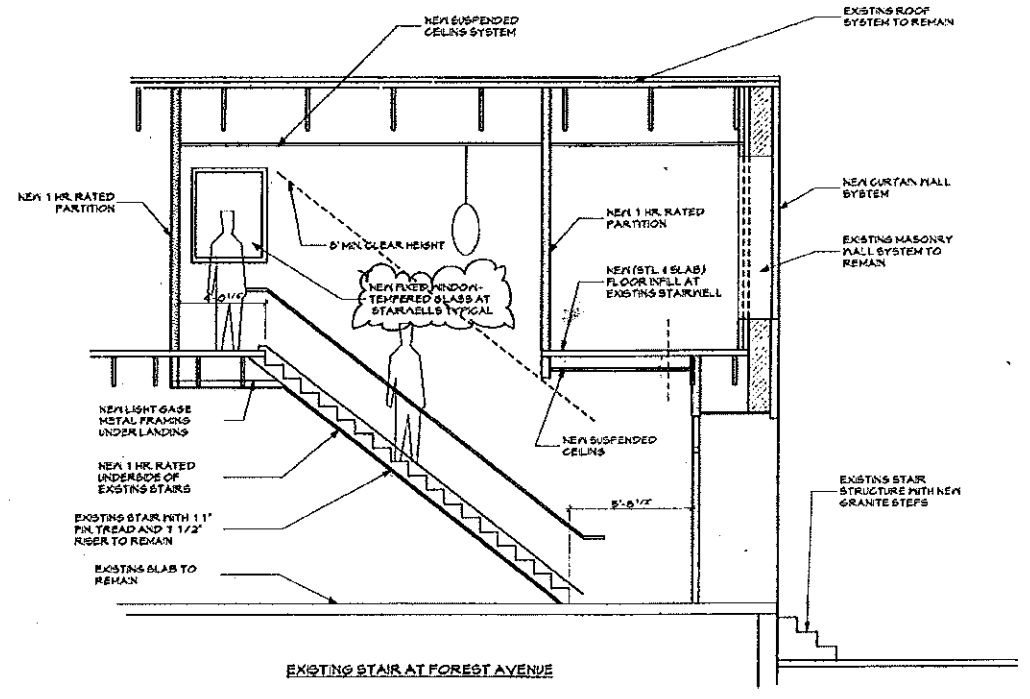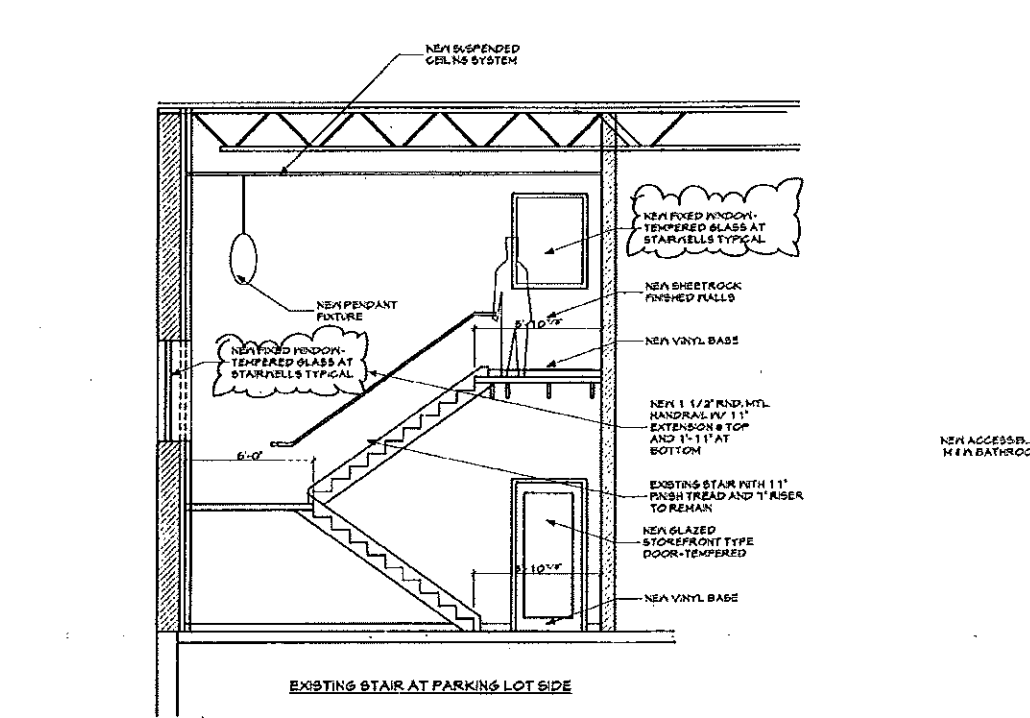

SECOND FLOOR PLAN
 SCALE: 1/4" = 1'-0"

Revised

Bike size
 21" W 54" L
 X = Location of bikes

- LIFE SAFETY SYMBOLS
- ⊗ EXIT SIGN
 - PP FALL STATION
 - FE FIRE EXTINGUISHER
 - H HORN/STROBE
 - S STROBE
 - EL EMERGENCY LIGHTING
 - K KEYBOX
 - A ANNUNCIATOR PANEL
 - ⊙ SMOKE DETECTOR

* See attached documents for details

RECEIVED
 MAR 15 2013
 Dept. of Building Inspections
 City of Portland Maine

THIS DRAWING IS AN INSTRUMENT OF SERVICE AND SHALL REMAIN THE PROPERTY OF WHIPPLE CALLENDER ARCHITECTS. IT SHALL NOT BE USED FOR ANY OTHER PURPOSE THAT FOR WHICH IT IS SPECIFICALLY PREPARED.