



Civil Engineer
Landscape Architect

Structural Engineer
CASCO BAY ENGINEERING
424 FORE STREET
PORTLAND, ME 04101
Mechanical Engineers

Electrical Engineer
SELLERS-KEFFER
85 COYLE STREET
PORTLAND, ME 04101


- ISSUED FOR REVISIONS
- 03.12.2015_SD PROGRESS
 - 03.20.2015_SD PROGRESS
 - 04.01.2015_DD PROGRESS
 - 04.23.2015_FOR PERMIT
 - 05.06.2015_MEETING PERMIT
 - 05.12.2015_UPDATED PERMIT
 - 05.14.2015_FOR PRICING
 - 06.22.2015_REVISD PERMIT

SELLERS-KEFFER
RESIDENCE
KITCHEN & GARAGE RENOVATIONS
PORTLAND, ME

TITLE
FIRST FLOOR
PLAN - KITCHEN
DETAIL

DATE
06 / 22 / 2015

DRAWING #
A110

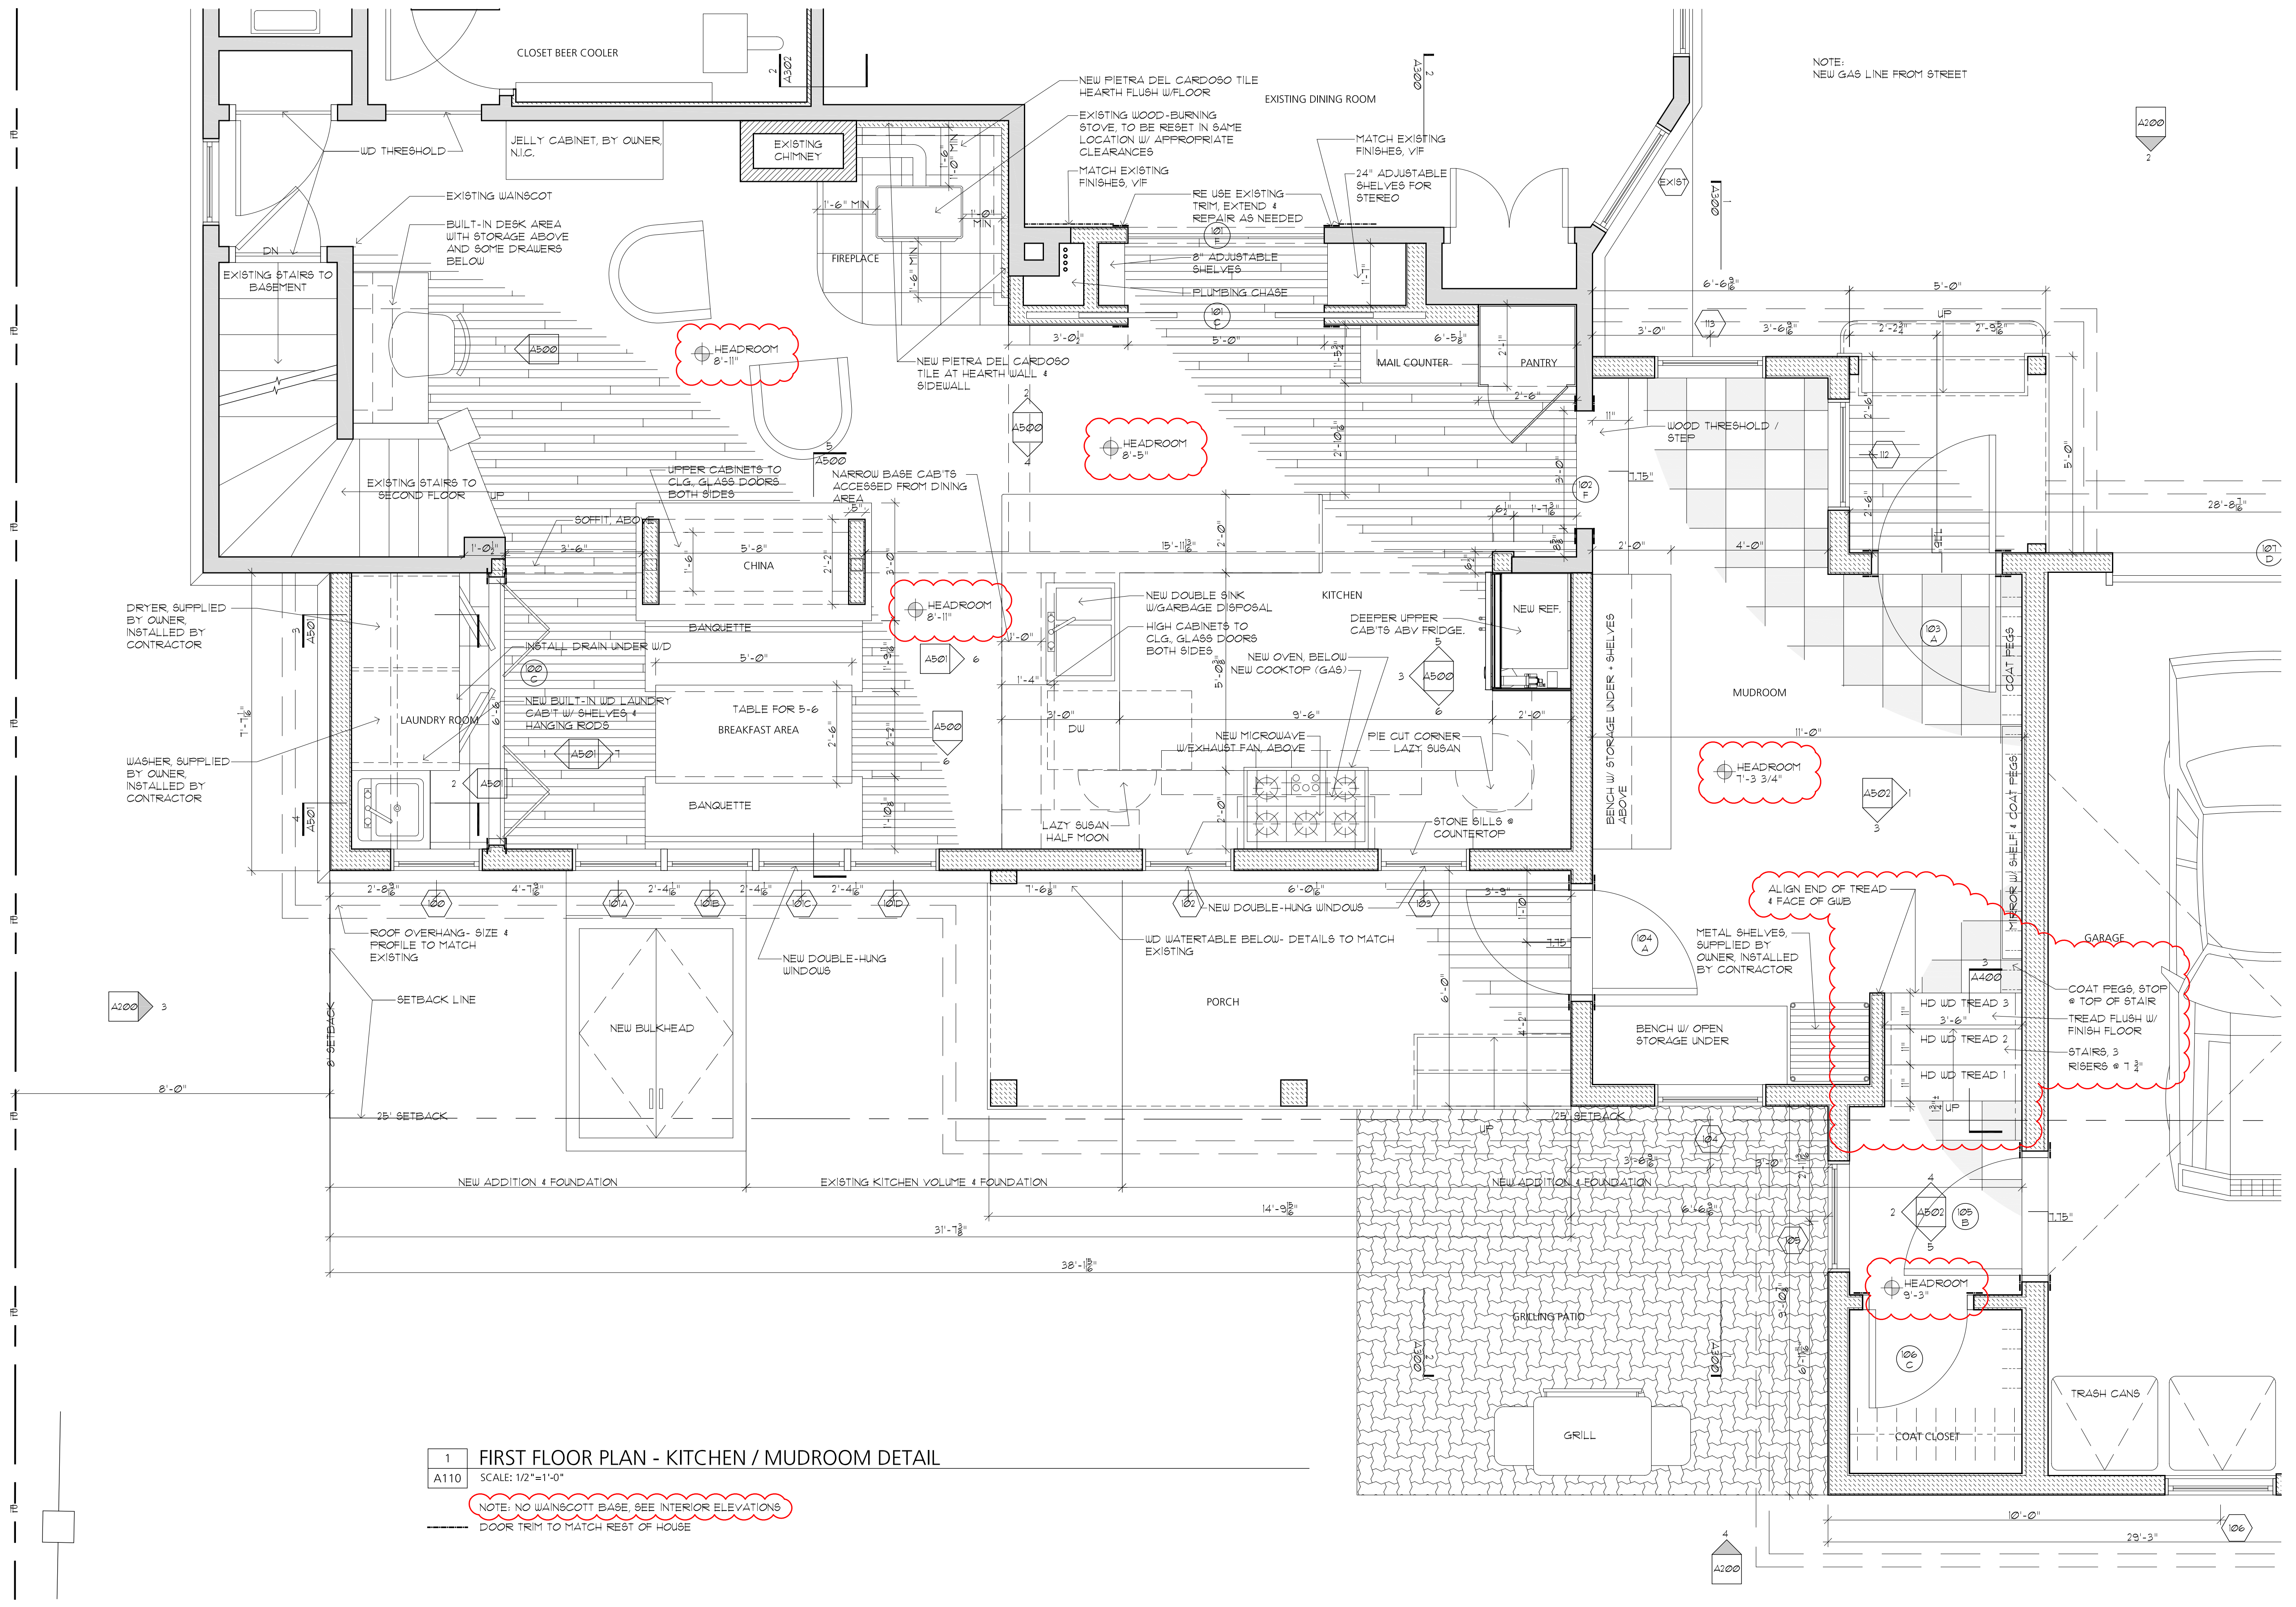

1 FIRST FLOOR PLAN - KITCHEN / MUDROOM DETAIL
A110 SCALE: 1/2"=1'-0"
NOTE: NO WAINGCOTT BASE, SEE INTERIOR ELEVATIONS
DOOR TRIM TO MATCH REST OF HOUSE