


2 Second Floor Plan
 Scale: 1/8" = 1'-0"

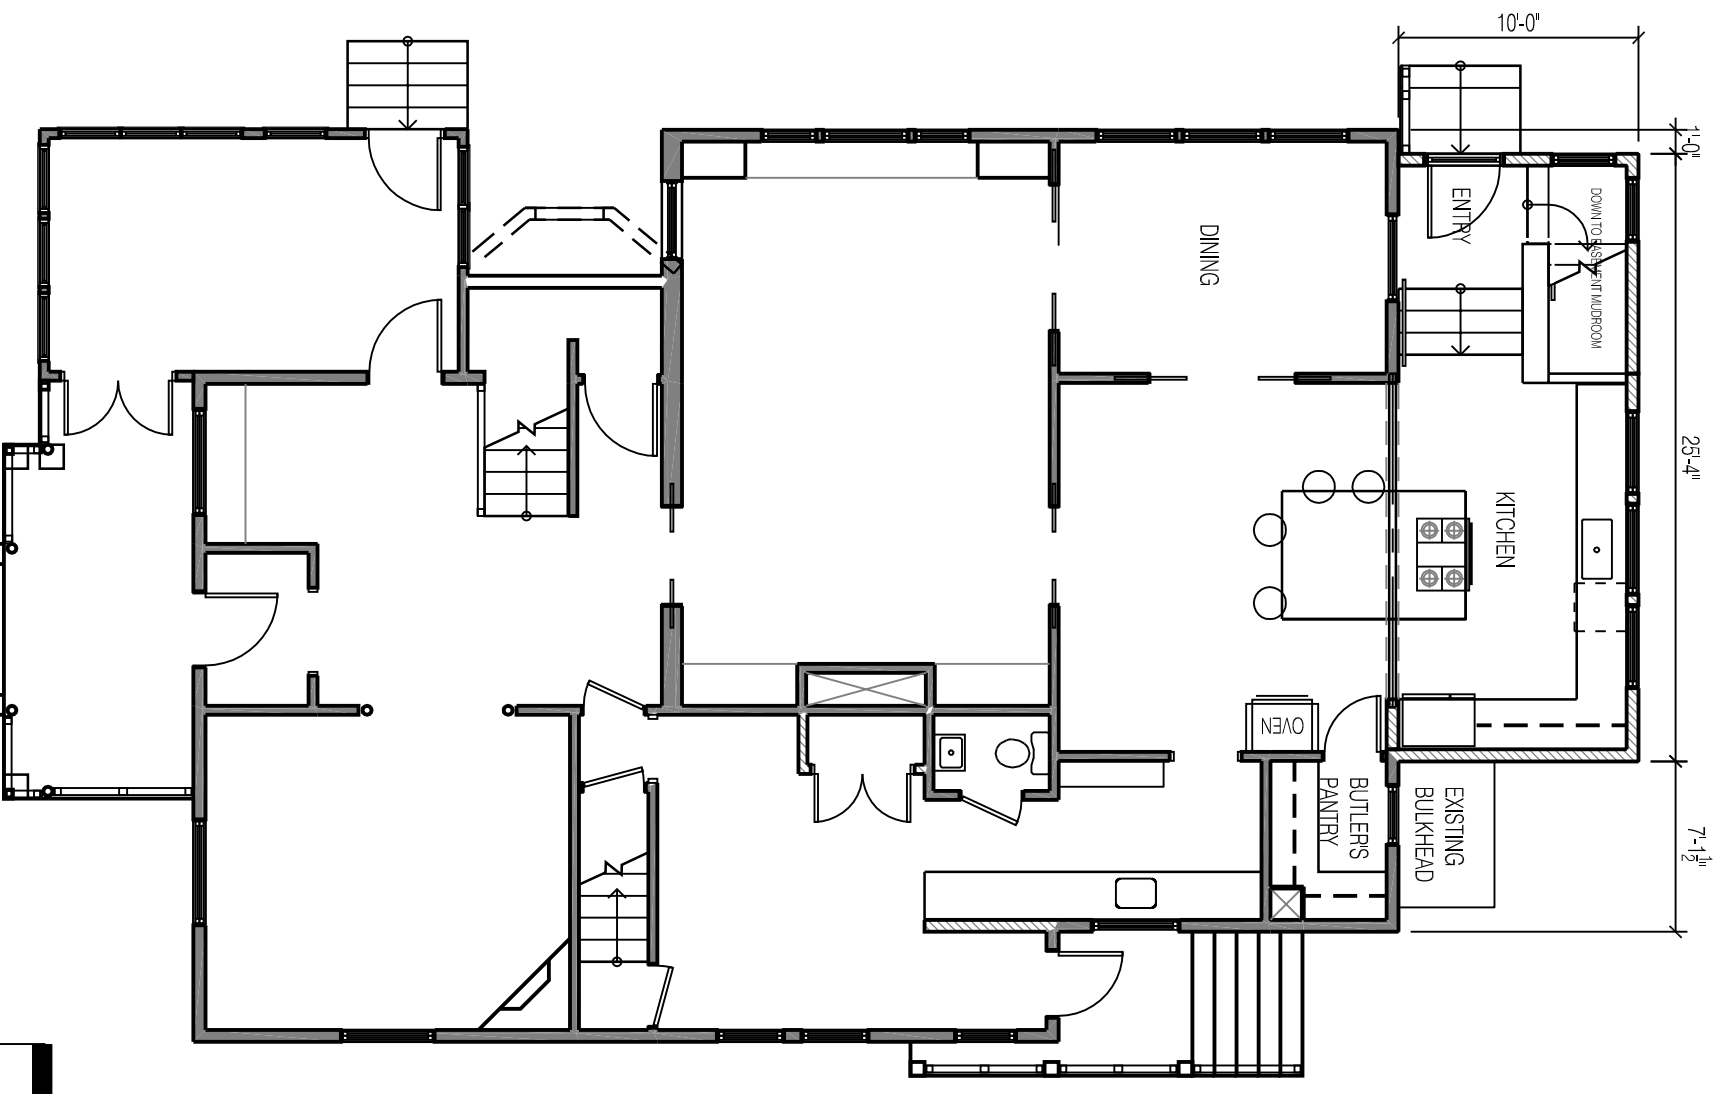

1 First Floor Plan
 Scale: 1/8" = 1'-0"

DATE: 11.17.2014
DRAWN BY: BB
A1.1