


**2** Second Floor Plan  
 Scale: 1/8" = 1'-0"

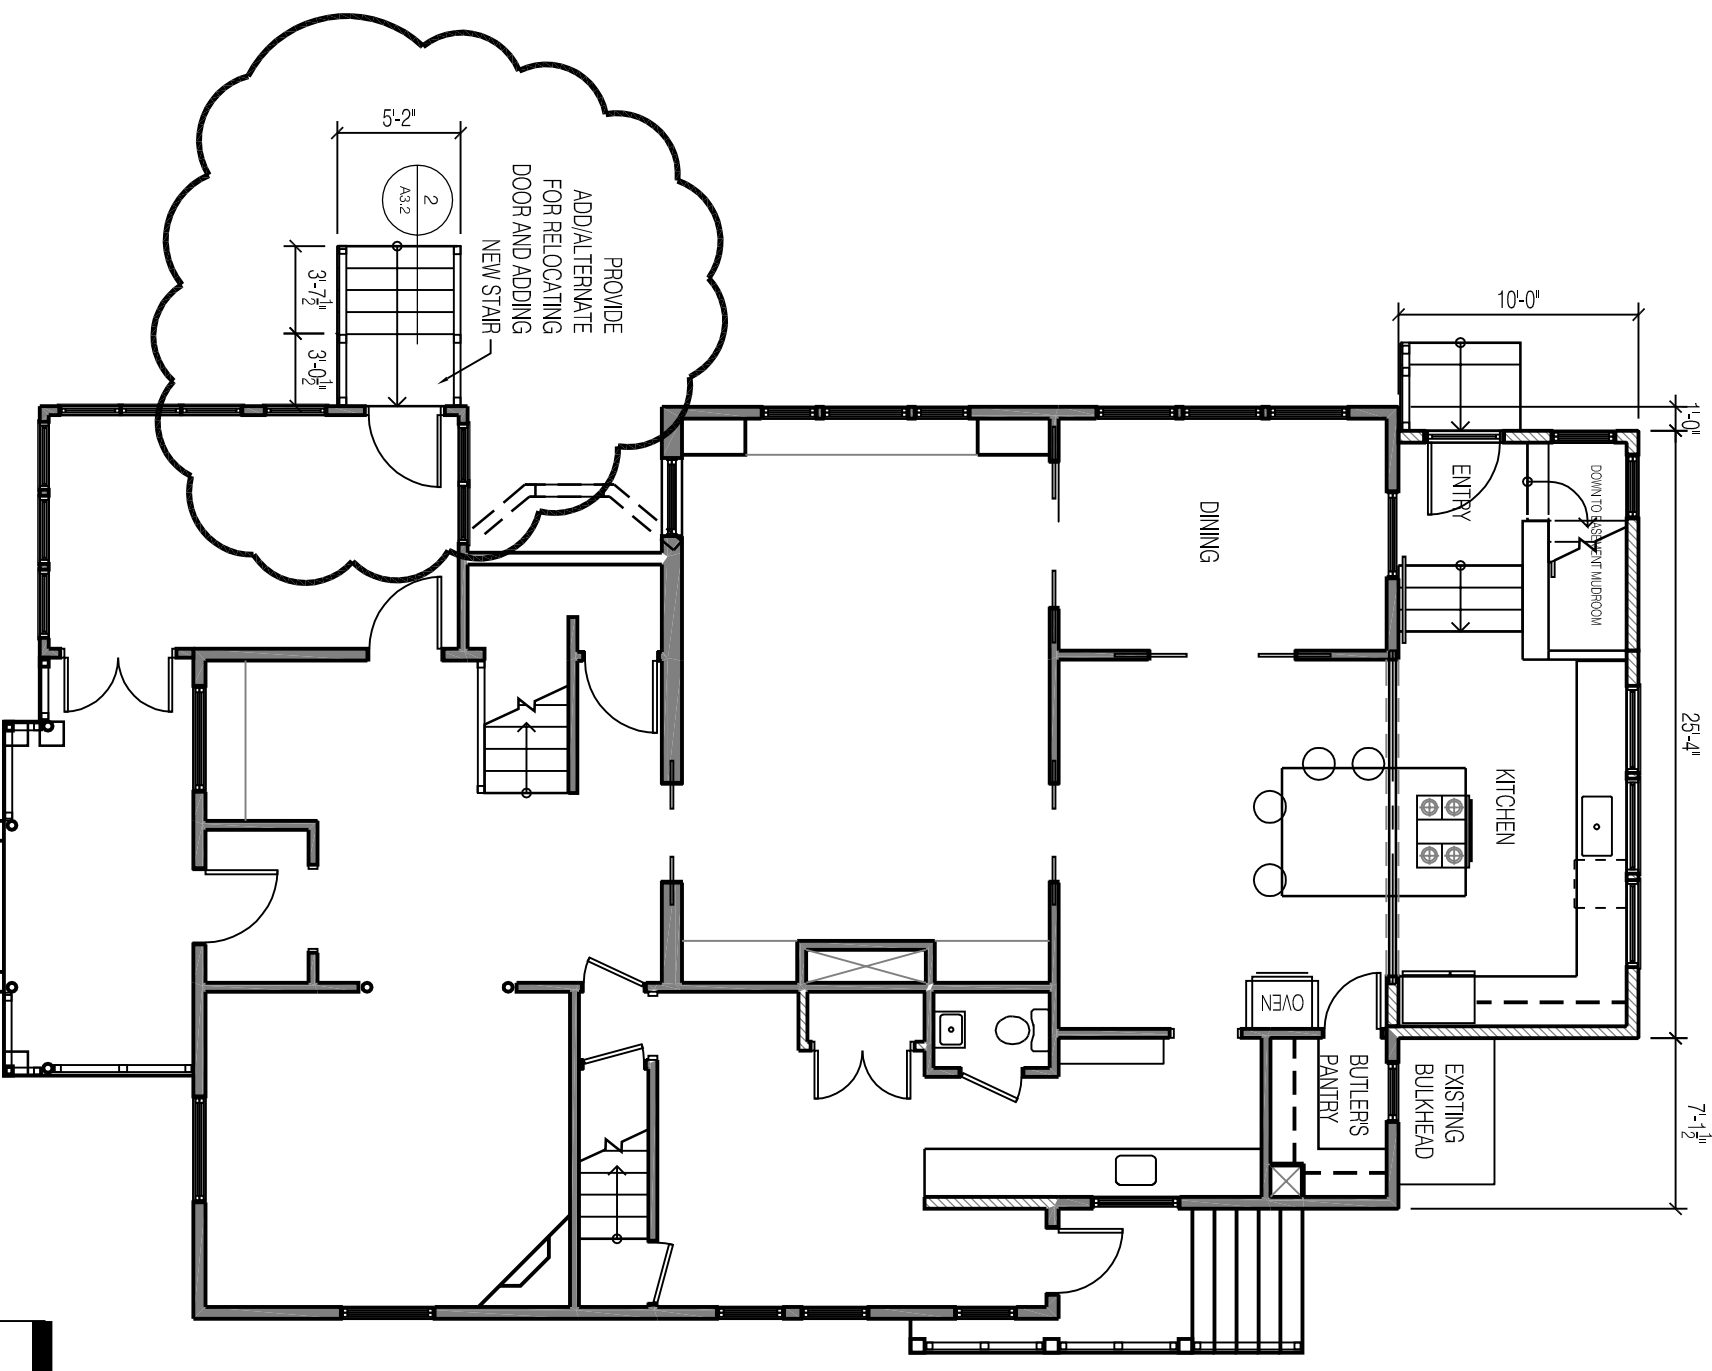

**1** First Floor Plan  
 Scale: 1/8" = 1'-0"

DATE: 1.16.2015
DRAWN BY: BB
<b>A1.1</b>