


Existing Space 1/4 in = 1 ft

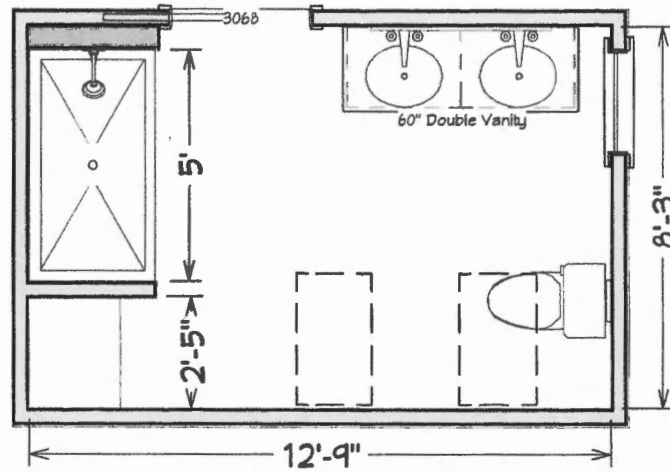

Renovated Bathroom Layout 1/4 in = 1 ft



Proposed 1



Proposed 2

LAYOUT DRAWING ONLY
NOT VERIFIED FOR CONSTRUCTION

3rd Floor

NOTE: Doors Dimensioned in Feet
Windows Dimensioned in Inches

NO.	DESCRIPTION	DATE
1	BATHROOM LAYOUT	5/28/15

SHEET TITLE:
**Floor Plans and
3D Views**

PROJECT DESCRIPTION:
**Goulette Bathroom
Layout**

DRAWINGS
PROVIDED BY:

DATE:
5/28/2015

SCALE:
1/4" = 1'-0"

SHEET:
A-1